

View A




View B



View C


Rev.	B	PLAN UPDATED	Initials	i.s.	Date	02.04.24
PROJECT: Re-development Site, Ramsgreave Business Park						
DRAWING TITLE: <b>Location Plan</b>						
CLIENT: ---						
<b>SCALES ARCHITECTURE</b>						
ARCHITECTURE			PLANNING			
Preston Office: 5 Kings Drive, Fulwood, Preston, PR2 3HN			T: 07341382769 e-mail: iainscales@yahoo.co.uk			
DRAWING NUMBER: <b>187 - 01</b>		REVISION: <b>B</b>		DRAWN BY: <b>i.s.</b>		
				SCALE @ A3: <b>1=500</b>		
				DATE: <b>Jan. '23</b>		

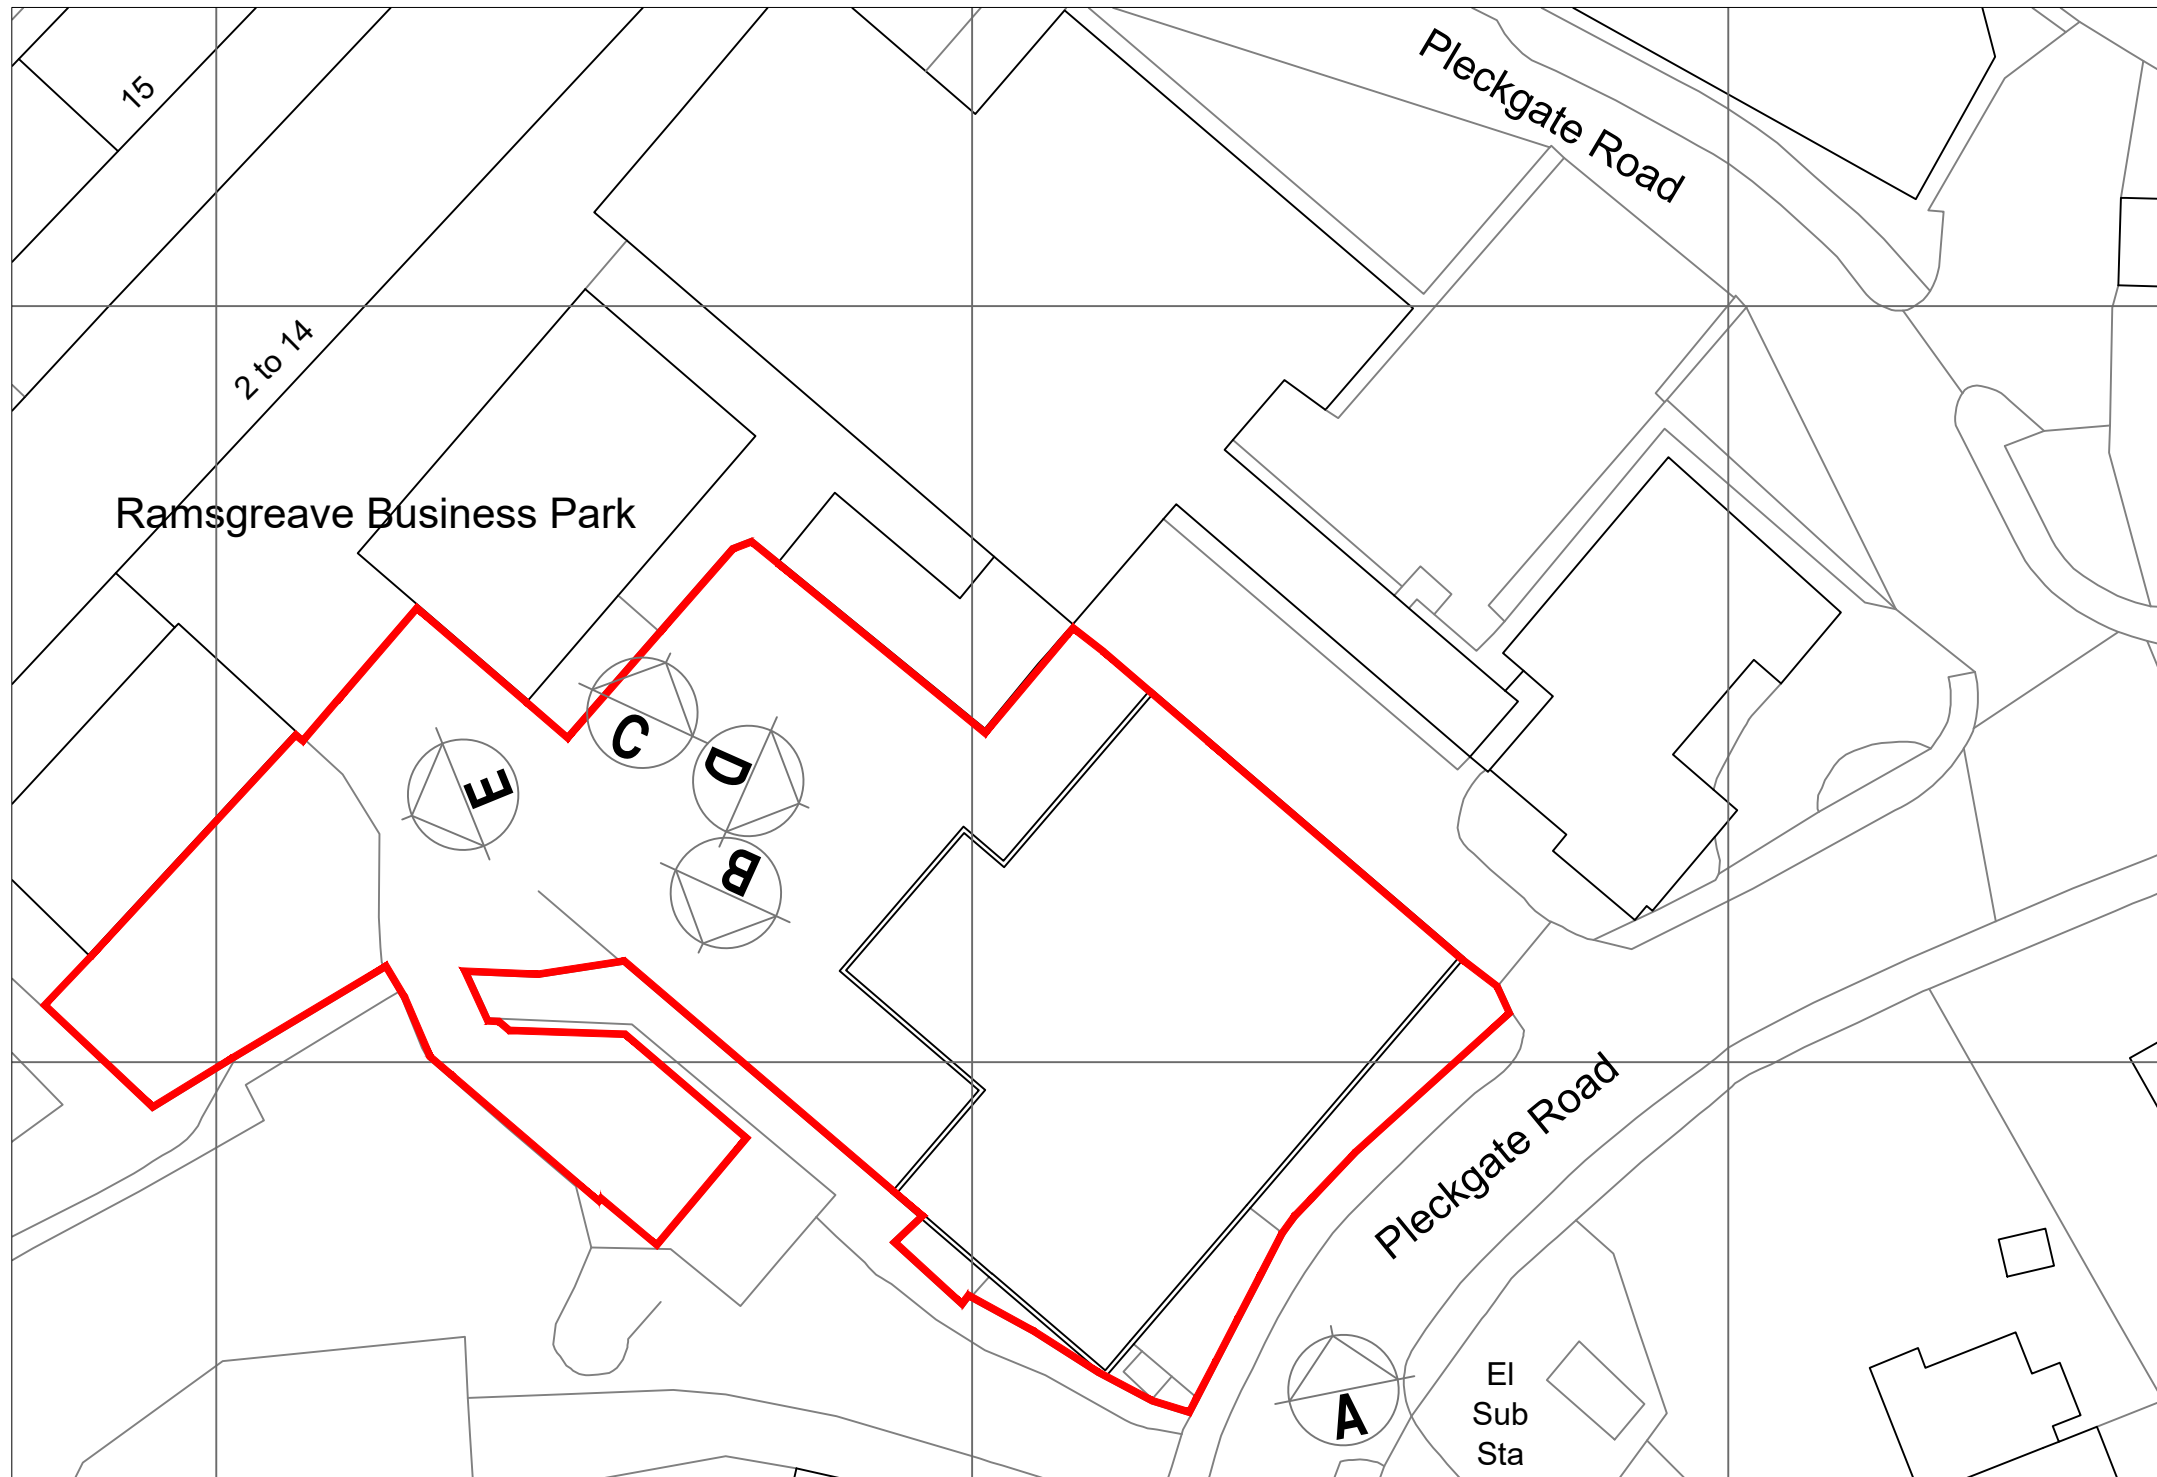

**Location Plan** 0 20 40 60 metres



View D

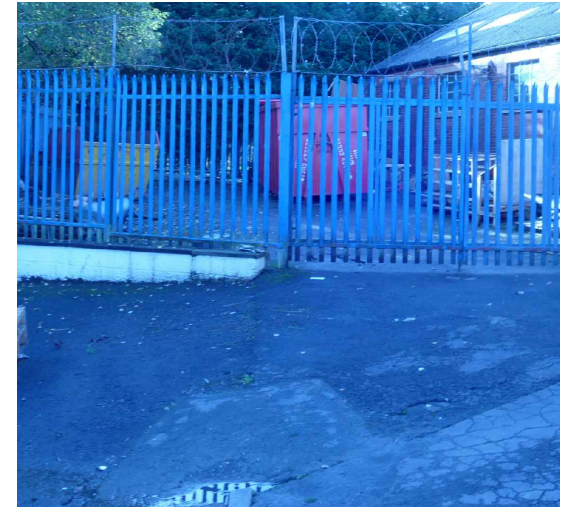

View E