

FTA ARTICULATED DESIGN VEHICLE
 FULL LOCK 90 DEGREE SIMPLE
 TURN DEPARTING SITE ONTO
 HIGHWAY


Ramsgreave Business Park

Nursing Home

Pleckgate Road

EI
Sub
Sta

Site Access Route, scale 1=500

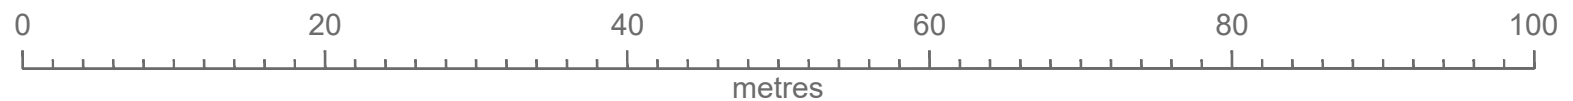

Rev.	DESCRIPTION	Initials	Date
A	PROGRESS ILLUSTRATED	i.s.	19.04.24
A	PLAN UPDATED	i.s.	02.04.24

PROJECT: Re-development Site, Ramsgreave Business Park

DRAWING TITLE: Site Access Route

CLIENT: RGB Property Management Ltd.

SCALES ARCHITECTURE

ARCHITECTURE		PLANNING	
Preston Office: 5 Kings Drive, Fulwood, Preston, PR2 3HN		T: 07341382769 e-mail: lainscales@yahoo.co.uk	
DRAWING NUMBER: 187 - 07	REVISION: B	DRAWN BY: i.s.	
		SCALE @ A3: as shown	
		DATE: Apr. '24	