



3/2024/0492
6/8/2024

This drawing is the property of BGArchitecture. It shall not be copied or scanned, in part or whole, without prior consent of BGArchitecture. Do not scale this drawing.

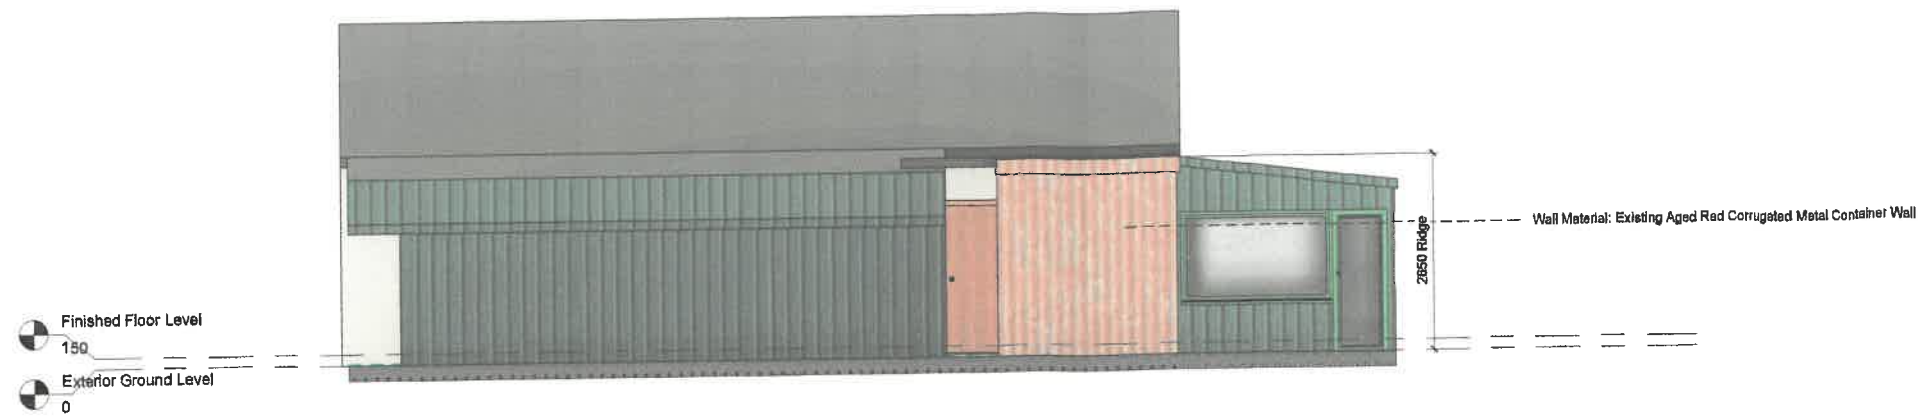

North Elevation LD
1 : 50

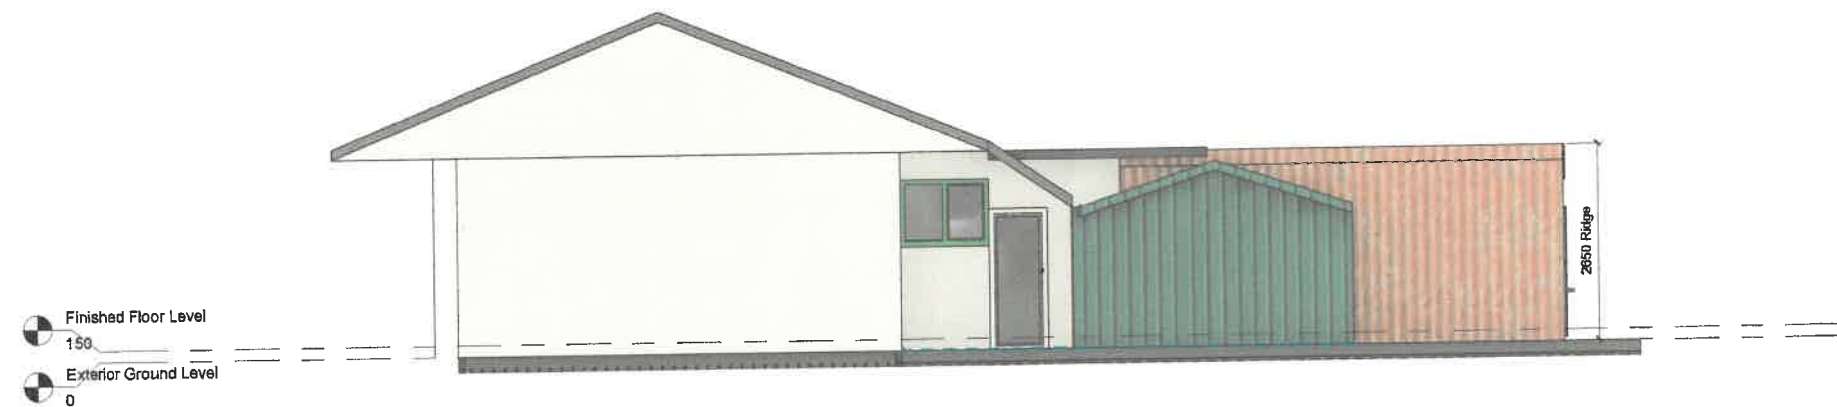

East Elevation LD
1 : 50



West Elevation LD
1 : 50



Rev.	Revision Note	Issued By	Date
01	Robert Garrett		
Retrospective Planning			
Season Cottage Camp Lane BB2 7LN			
Elevations			
BGA-BGLD-004			
01	01/01/24	01/01/24	01/01/24
01	01/01/24	01/01/24	01/01/24