
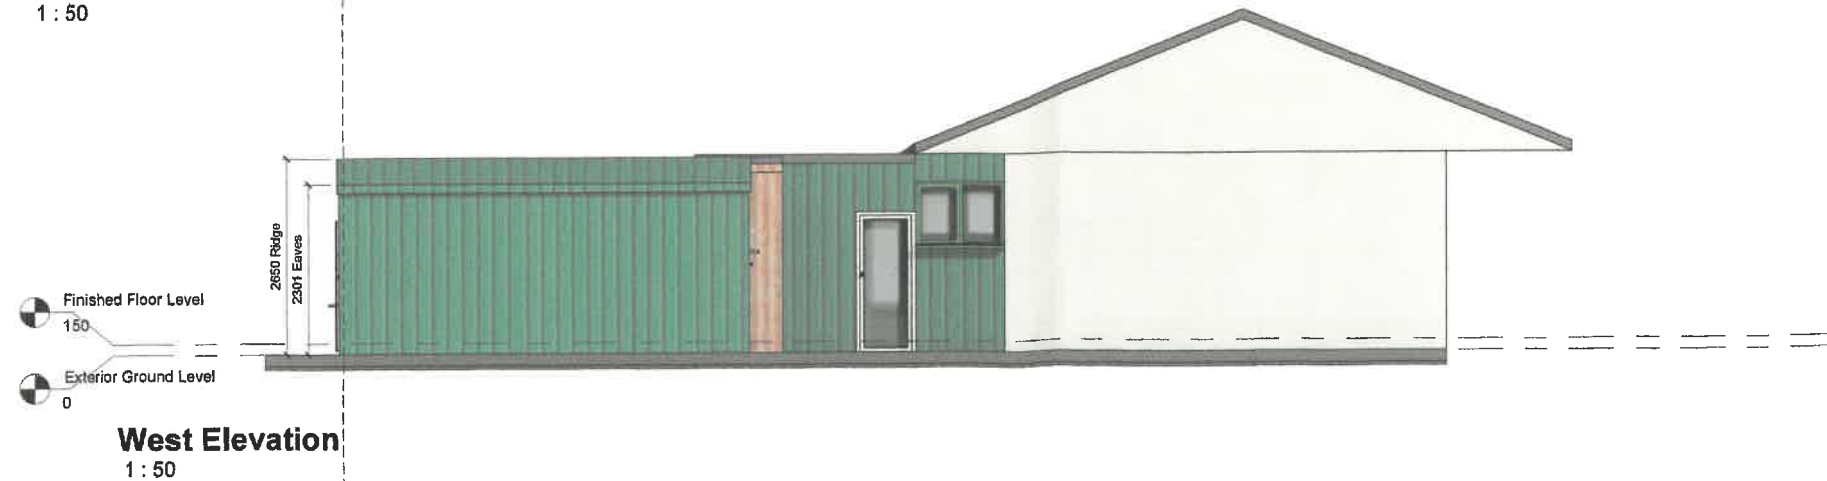
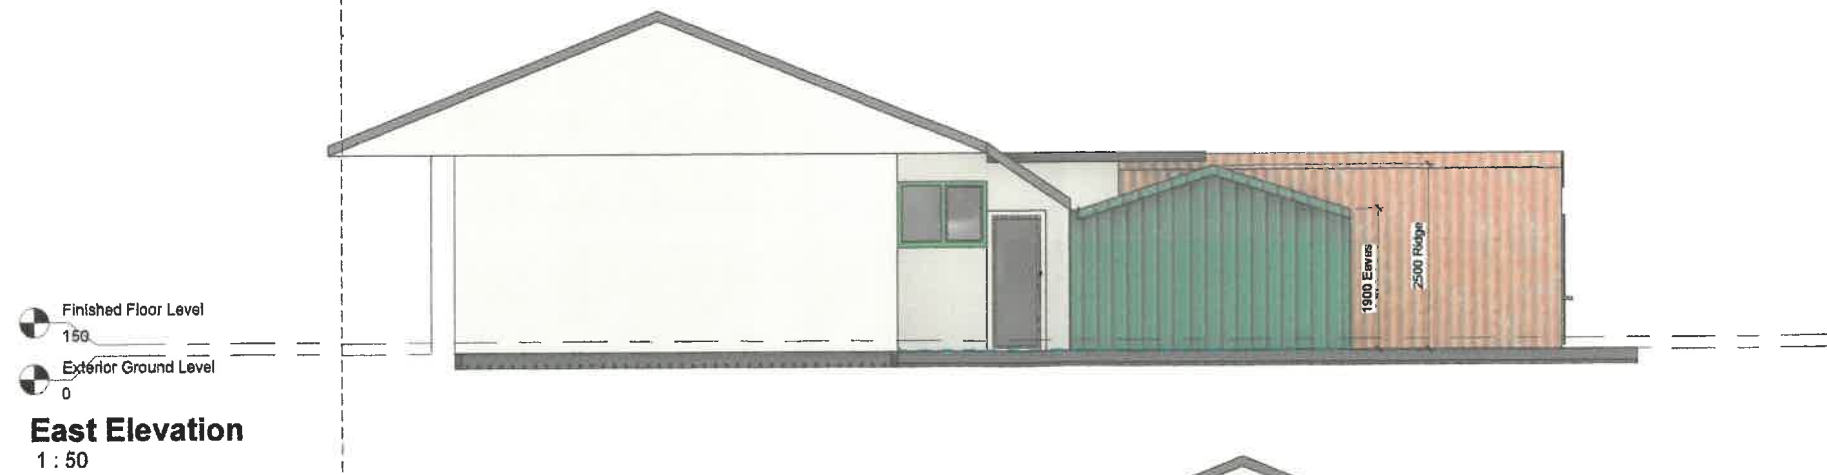
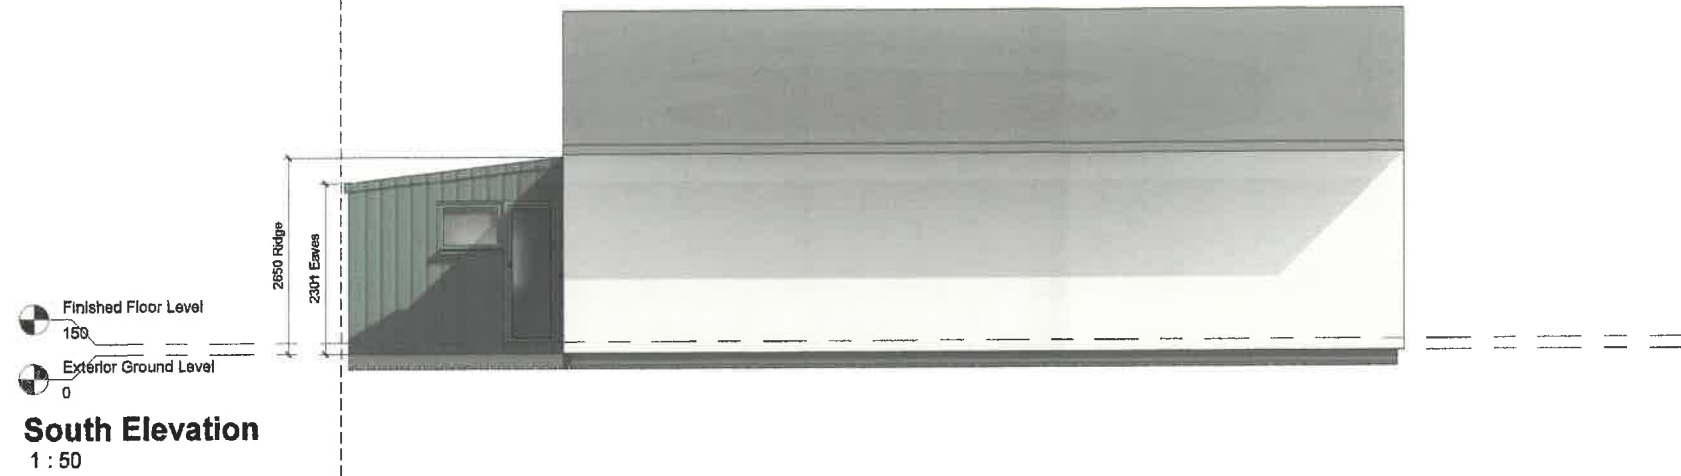


31202410492
61872024

This drawing is the property of
BGArchitecture. It shall not be
copied or scanned, in part or whole,
without prior consent of
BGArchitecture. Do not scale this
drawing.

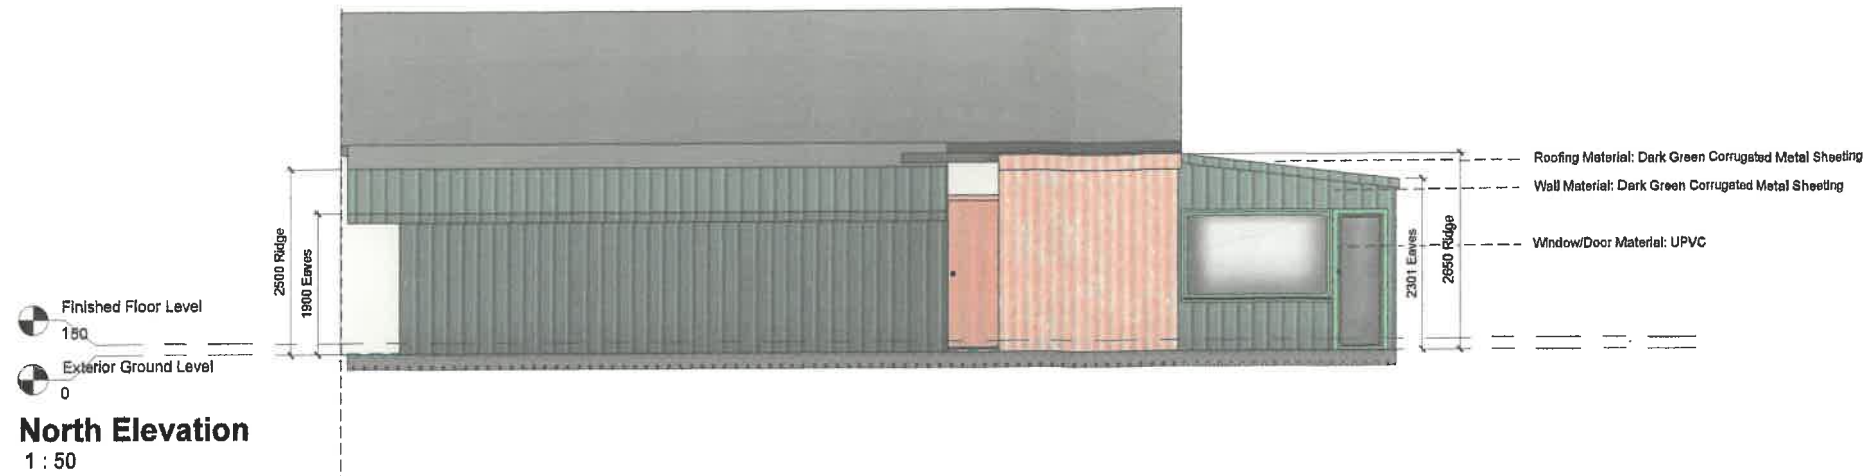

Rev	Description	Issued By	Date
1	Robert Garnett		
2	Retrospective Planning		
3	Brecon Cottage Carr Lane BB2 7LN		
4	Elevations		
5	BGA-BCO-005		
6	240324		
7	1:50		