



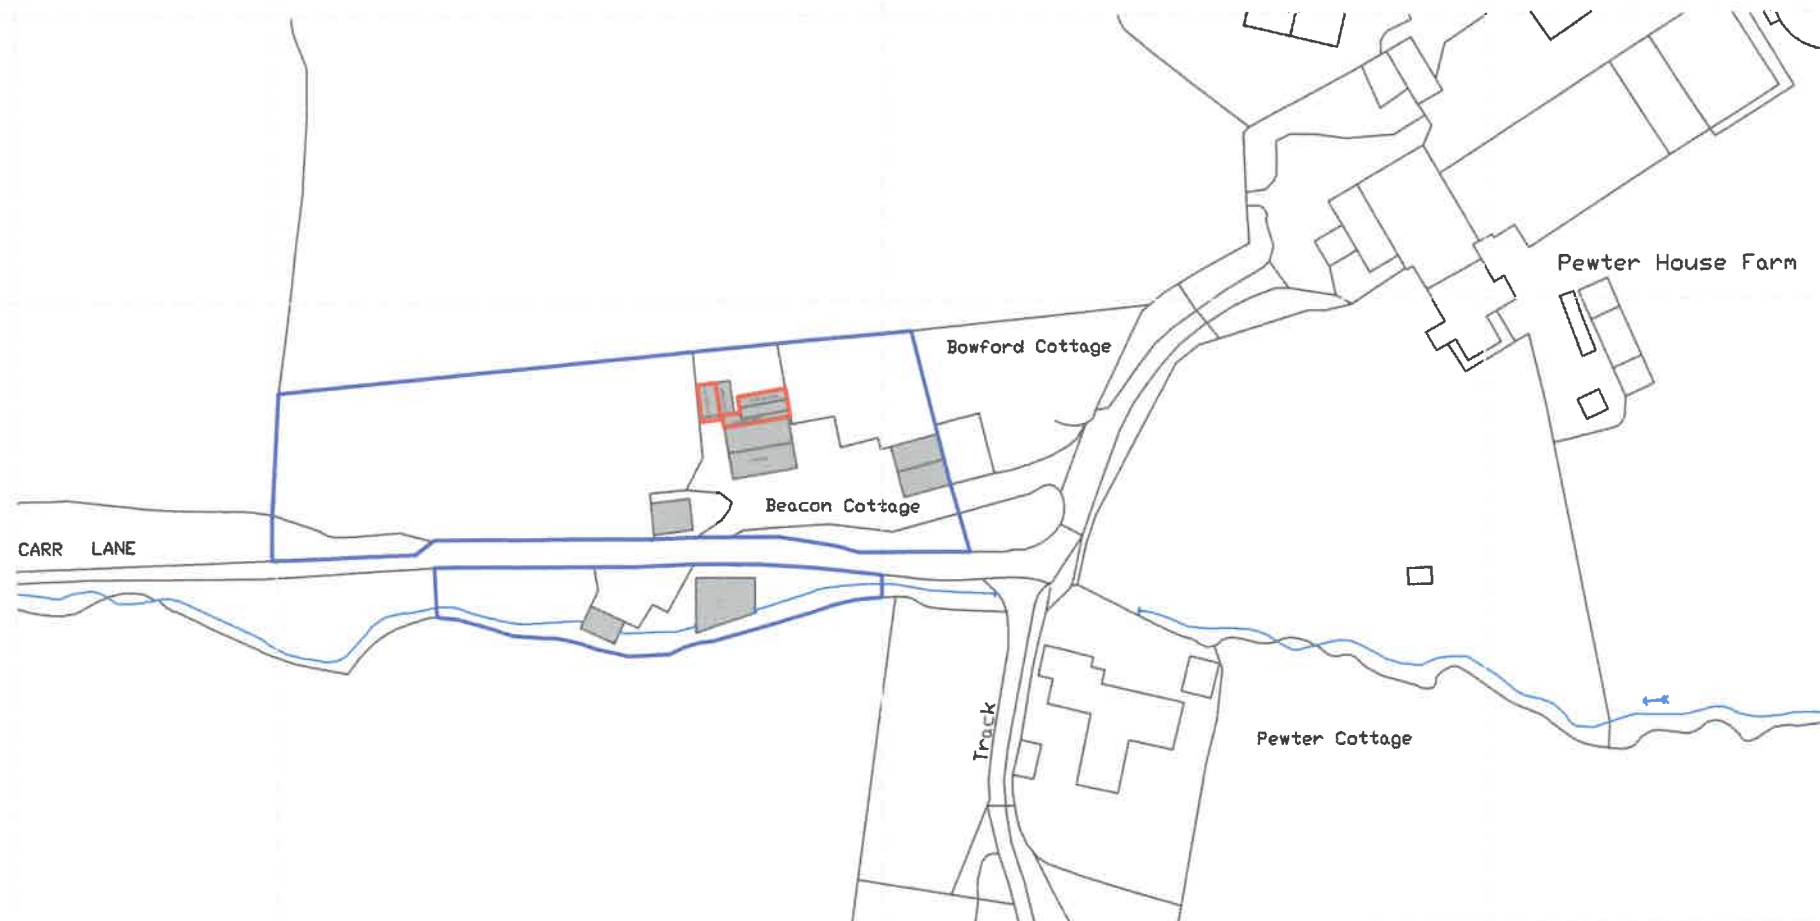

© Crown copyright and database right 2024
Ordnance Survey licence AC0000848283
Reproduction in whole or in part is prohibited
without the prior permission of Ordnance Survey.

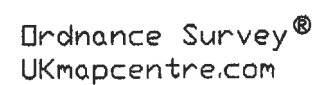

3) 2024 10491
61872 D24

IMPORTANT NOTE:

ALL DIMENSIONS AND LEVELS SHOWN ON THIS DRAWING ARE TO BE CHECKED BY THE CONTRACTOR/MANUFACTURER PRIOR TO THE COMMENCEMENT OF ANY WORKS ON SITE OR THE MANUFACTURE OF ANY SITE COMPONENTS.

THIS DRAWING IS NOT TO BE SCALED.

DIMENSIONS ARE INDICATED IN MILLIMETRES UNLESS CLEARLY STATED OTHERWISE.

COPYRIGHT OF THIS DRAWING BELONGS SOLELY TO BARCHITECTURE

BEN GARNETT ARCHITECTURE	Moorcroft Crescent, Chislehurst CH3 7HA Tel.: 07783 552775	Rev	Revision Note	Issued by	Date
		Client:			
		Robert Garnett			
		Project Title:			
		Beacon Cottage Outbuildings Retrospective Planning			
		Address:			
		Beacon Cottage Carr Lane BB2 7LN			
		Drawing Title:			
		Location Plan			
		Drawing No.			
		BGA-BCO-001			
		Dwn:	Ckd:	Date:	
		BG		01.08.24	
		Scale:		Paper Size:	Rev:
		1:1250		A3	