

31202410471


IMPORTANT NOTE: 61872024

ALL DIMENSIONS AND LEVELS SHOWN ON THIS DRAWING ARE TO BE CHECKED BY THE CONTRACTOR/MANUFACTURER PRIOR TO THE COMMENCEMENT OF ANY WORKS ON SITE OR THE MANUFACTURE OF ANY SITE COMPONENTS.

THIS DRAWING IS NOT TO BE SCALED.

DIMENSIONS ARE INDICATED IN MILLIMETRES UNLESS CLEARLY STATED OTHERWISE.

COPYRIGHT OF THIS DRAWING BELONGS SOLELY TO BGARCHITECTURE

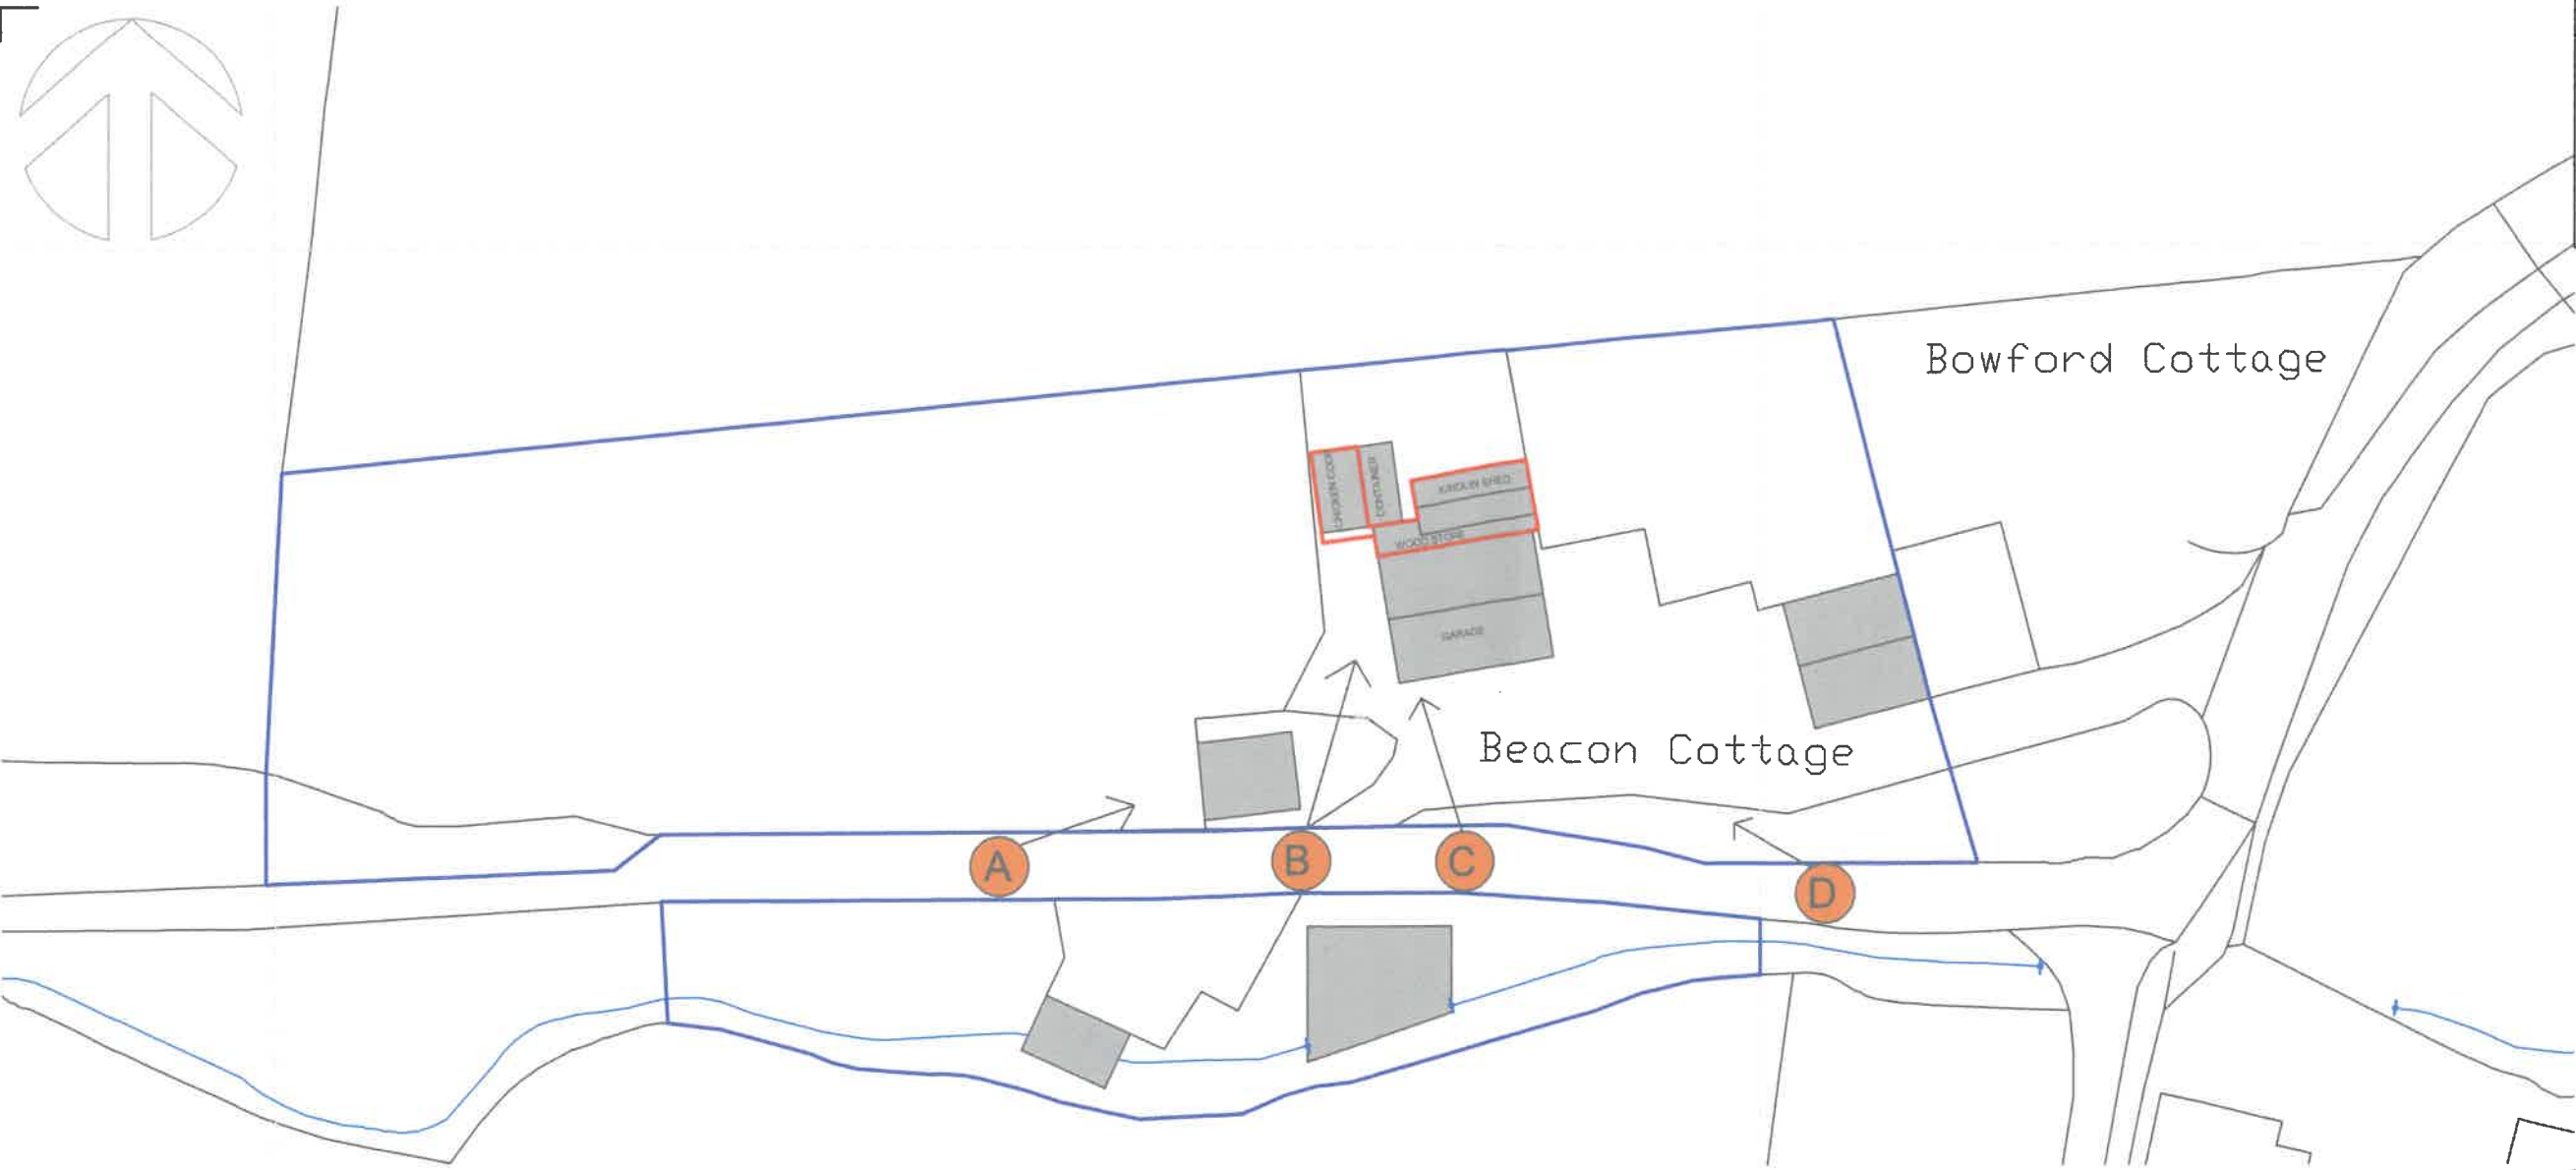


Point A - Carr Lane
Looking North East
No view of the outbuildings is possible

Point B - Beacon Cottage Gate
Looking North East
A limited view of the outbuildings ridge is visible through the hedgerow.

Point C - Carr Lane
Looking North
No view of the outbuildings is possible

Point D - Carr Lane
Looking North West
No view of the outbuildings is possible

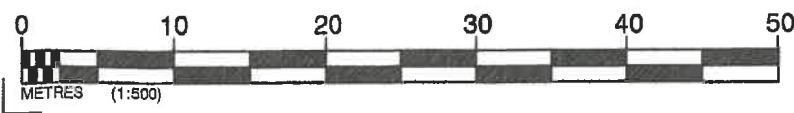

Rev	Revision Note	Issued by	Date
		Client:	Robert Garnett
		Project Title:	Beacon Cottage Outbuildings Retrospective Planning
		Address:	Beacon Cottage Carr Lane BB2 7LN
		Drawing Title:	Visual Impact
		Drawing No:	BGA-BCO-003
		Drawn:	BG
		Check:	
		Date:	01.08.24
		Scale:	1:500
		Paper Size:	A3
		Rev:	

BG ARCHITECTURE
Ben Garnett
1 Moorcroft Crescent, Chester CH3 7HA
Tel: 07793 55275