


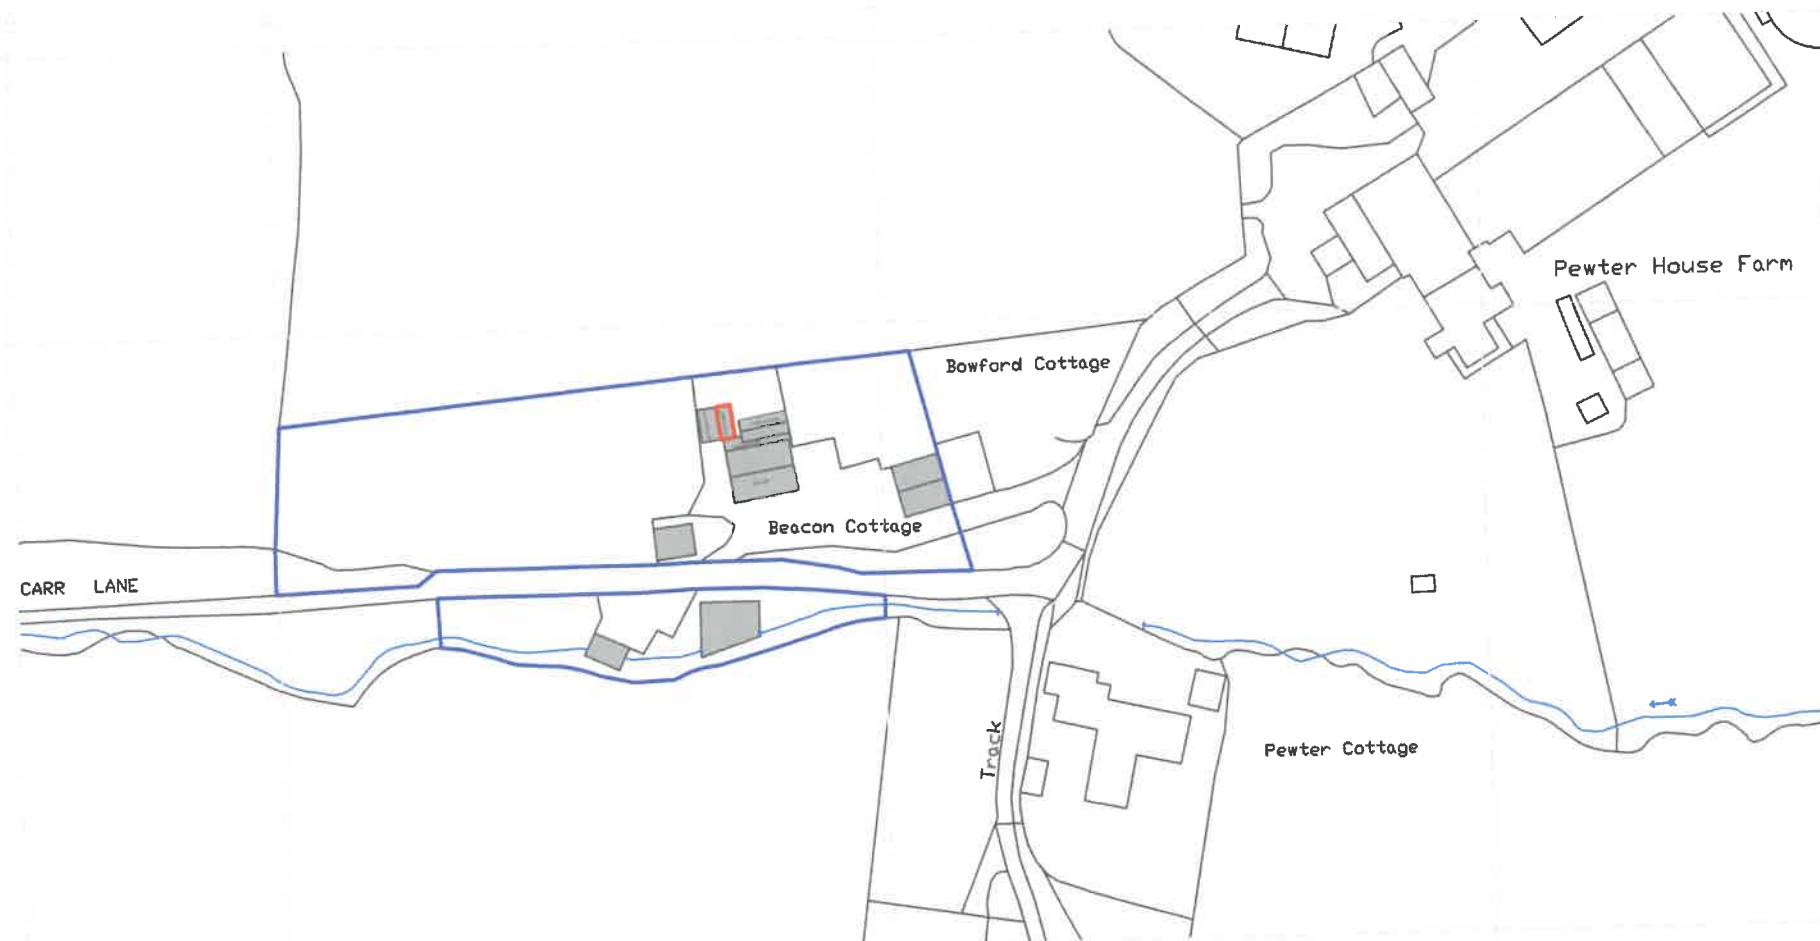


Ordnance Survey®
UKmapcentre.com



Serial number: 291394

© Crown copyright and database right 2024
Ordnance Survey licence AC0000848283
Reproduction in whole or in part is prohibited
without the prior permission of Ordnance Survey.

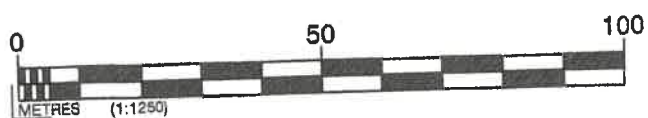

3/2024/0492
6/8/2024

IMPORTANT NOTE:
ALL DIMENSIONS AND LEVELS SHOWN ON THIS DRAWING ARE TO BE CHECKED BY THE CONTRACTOR/MANUFACTURER PRIOR TO THE COMMENCEMENT OF ANY WORKS ON SITE OR THE MANUFACTURE OF ANY SITE COMPONENTS.
THIS DRAWING IS NOT TO BE SCALED.
DIMENSIONS ARE INDICATED IN MILLIMETRES UNLESS CLEARLY STATED OTHERWISE.
COPYRIGHT OF THIS DRAWING BELONGS SOLELY TO BGARCHITECTURE

Rev	Revision Note	Issued by	Date
Client:			
Robert Garnett			
Project Title:			
Beacon Cottage Outbuildings Lawful Development			
Address:			
Beacon Cottage Carr Lane BB2 7LN			
Drawing Title:			
Location Plan			
Drawing No:			
BGA-BCLD-001			
Dwn:	Crd:	Date:	
BG		01.08.24	
Scale:		Paper Size:	Rev:
1:1250		A3	

BEN GARNETT
ARCHITECTURE
Moorcroft Crescent, Chester CH3 7HA
Tel: 07793 552775