

1:50 SCALE




**PROPOSED REAR (NORTH WEST)  
ELEVATION** - Scale 1:50



**PROPOSED SIDE (NORTH EAST)  
ELEVATION** - Scale 1:50



**PROPOSED FRONT (SOUTH EAST)  
ELEVATION** - Scale 1:50

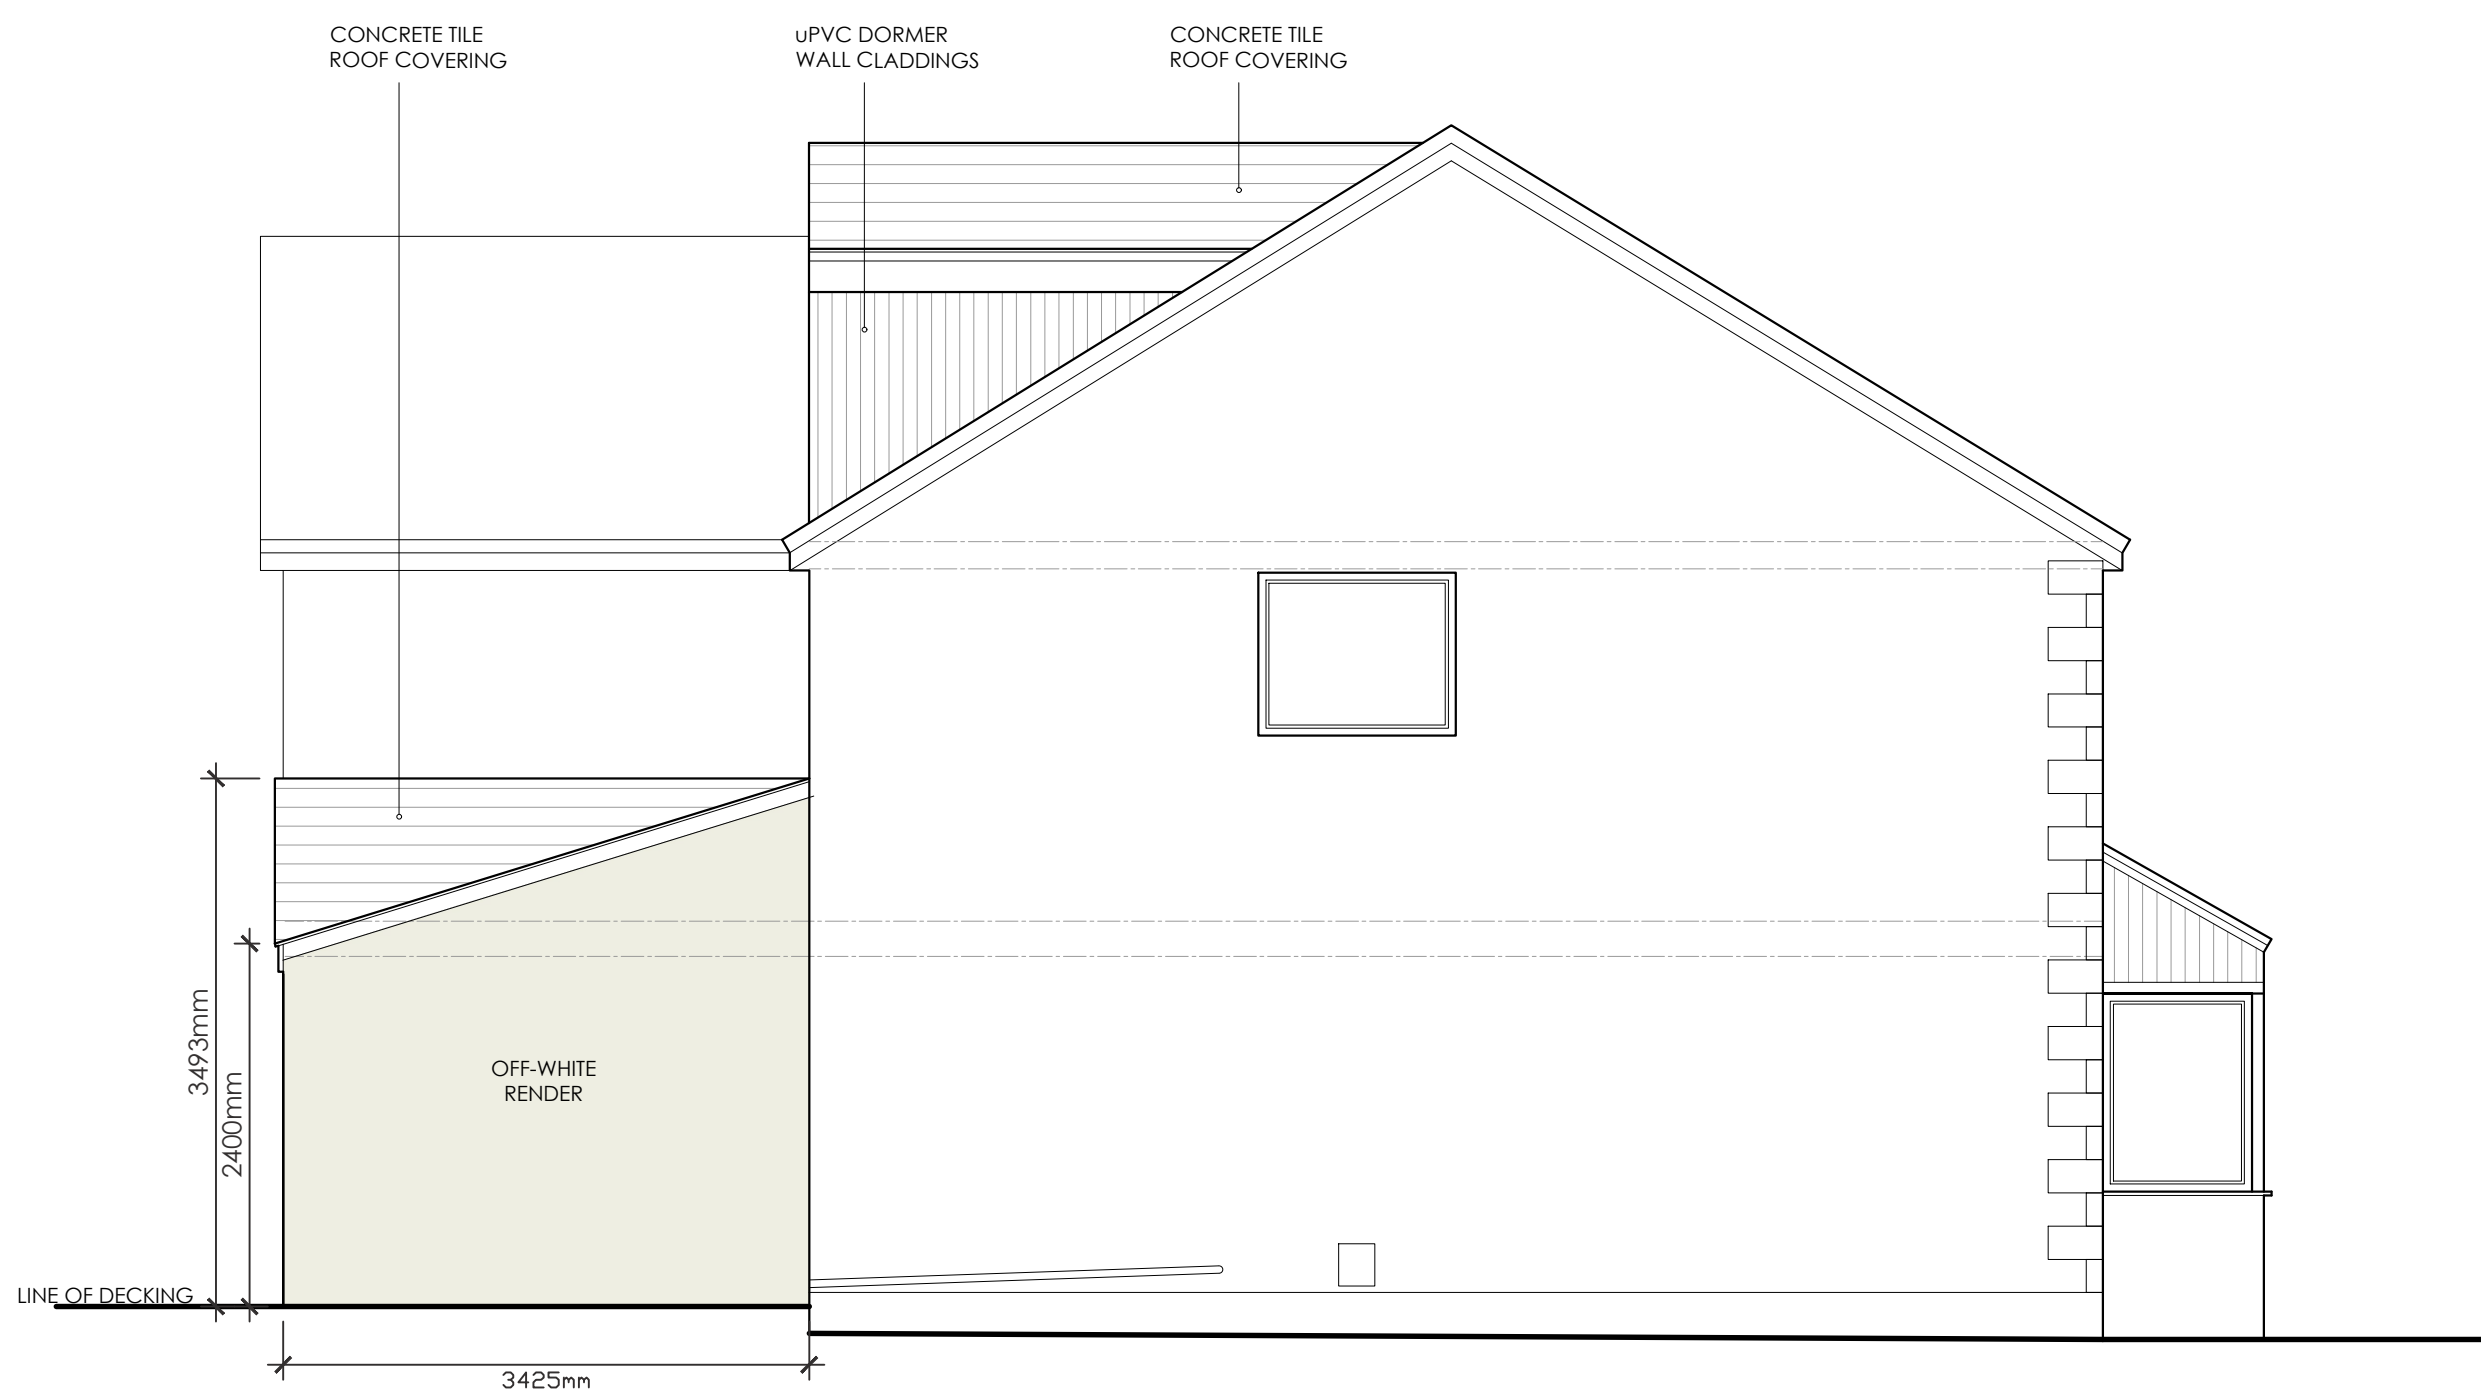

**PROPOSED SIDE (SOUTH WEST)  
ELEVATION** - Scale 1:50

Client  
Mr and Mrs Mulcahy

Job Title  
Proposed single-storey rear replacement extension, addition of rear dormer construction and associated internal remodelling at:  
Carrwood  
131 Whalley Road  
Wilpshire  
Blackburn, BB1 9NB.

Drawing Title  
Proposed Elevations.

Scale  
1:50 @A1

Date  
MAR '24

Drawn  
TdM

**spa**  
ARCHITECTS

SUNDERLAND PEACOCK & ASSOCIATES LTD.  
HAZELMERE, PAULICO ROAD, CLITHEROE  
LANCASHIRE, BB7 2AG  
T 01204 423178 F 01204 427328  
E info@sunderlandpeacock.com  
www.sunderlandpeacock.com



**6975 - P06**