


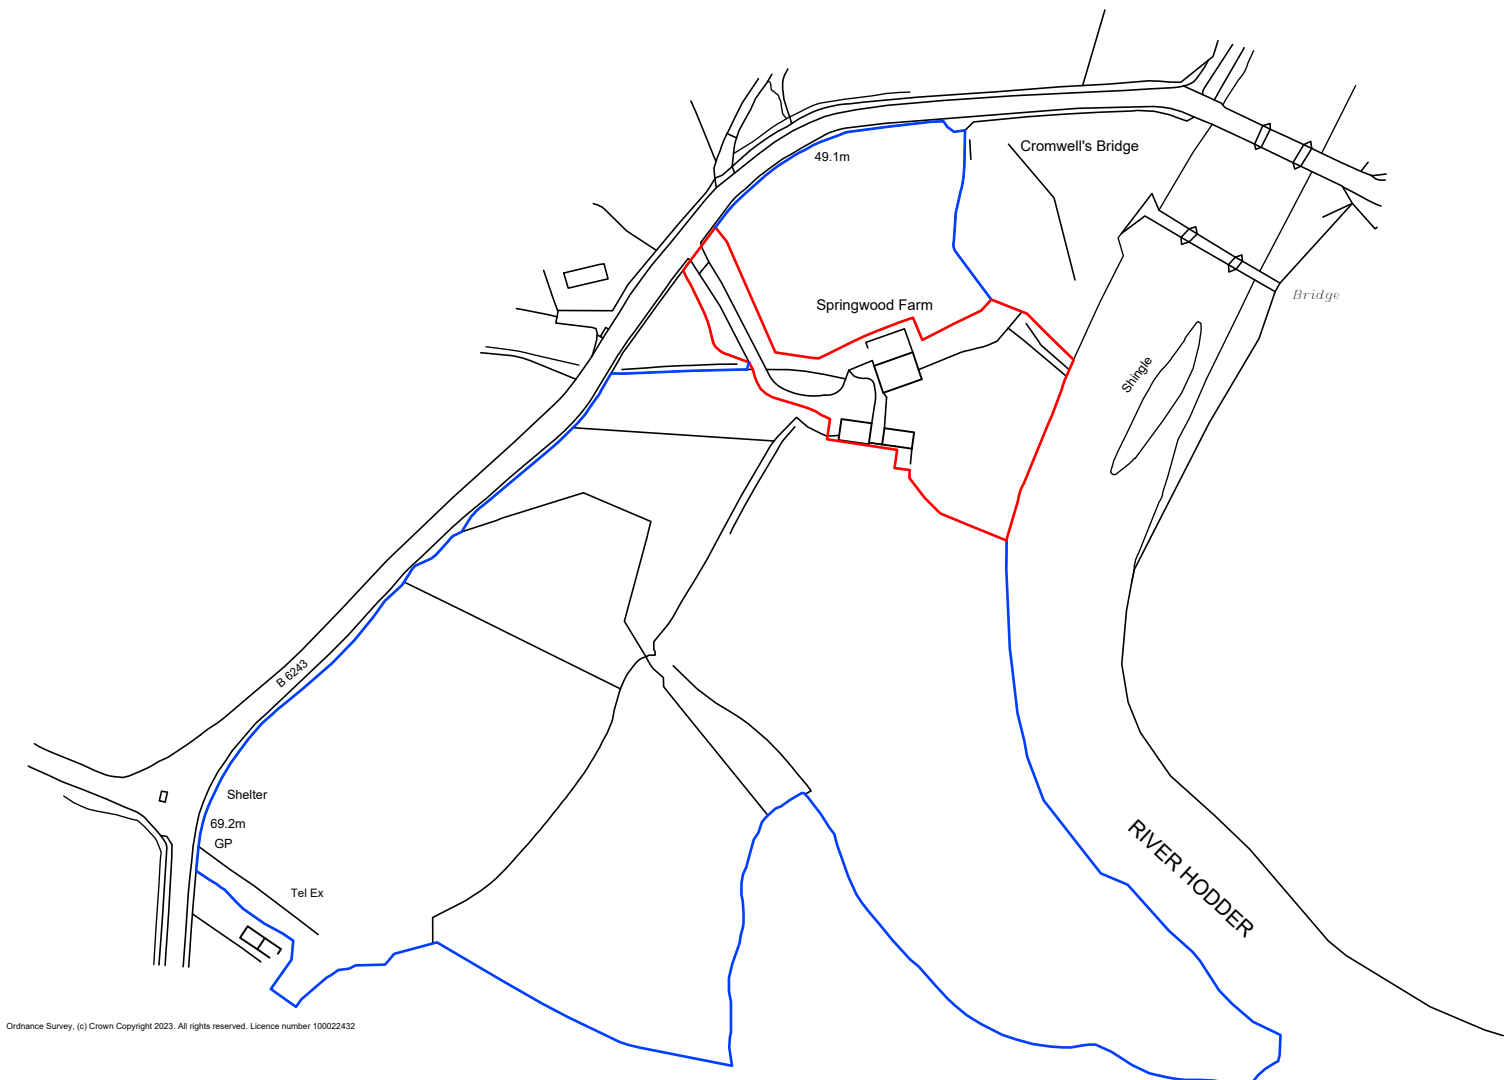

Ordnance Survey, (c) Crown Copyright 2023. All rights reserved. Licence number 100022432



Key  
— Application Boundary  
— Land also owned by applicant



| Project Name          | Project No.   | Stage                    |
|-----------------------|---------------|--------------------------|
| Springwood<br>BB7 9PN | 175.23        | Planning Submission      |
| Location Plan<br>01   | Scale<br>Date | 1:2500 @ A4<br>June 2024 |
| Rev --                | Drawn         | RH                       |