
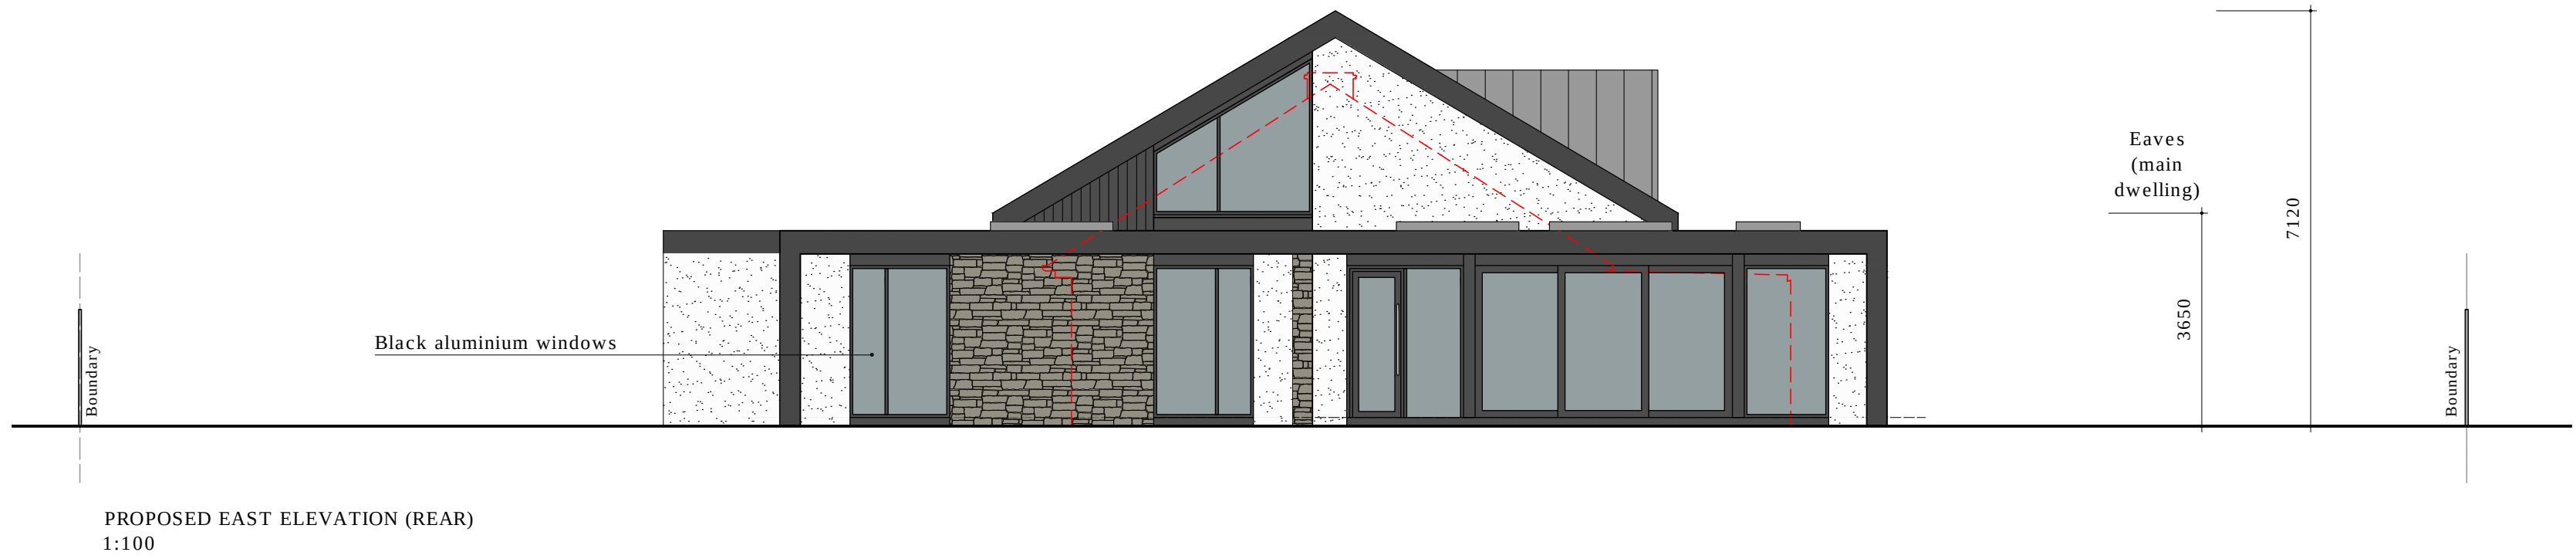
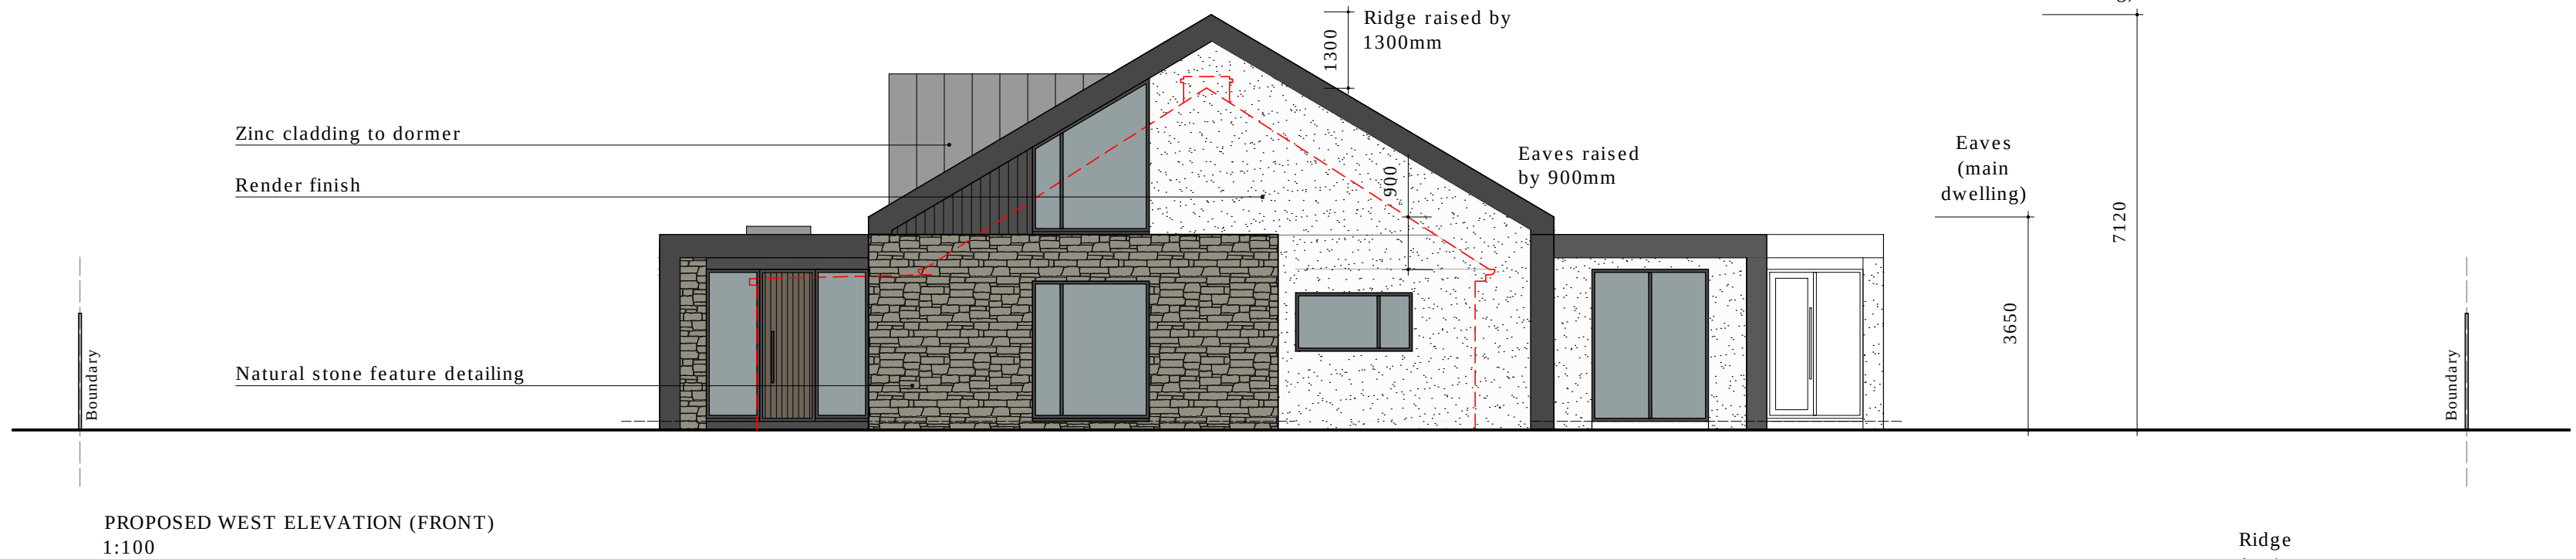
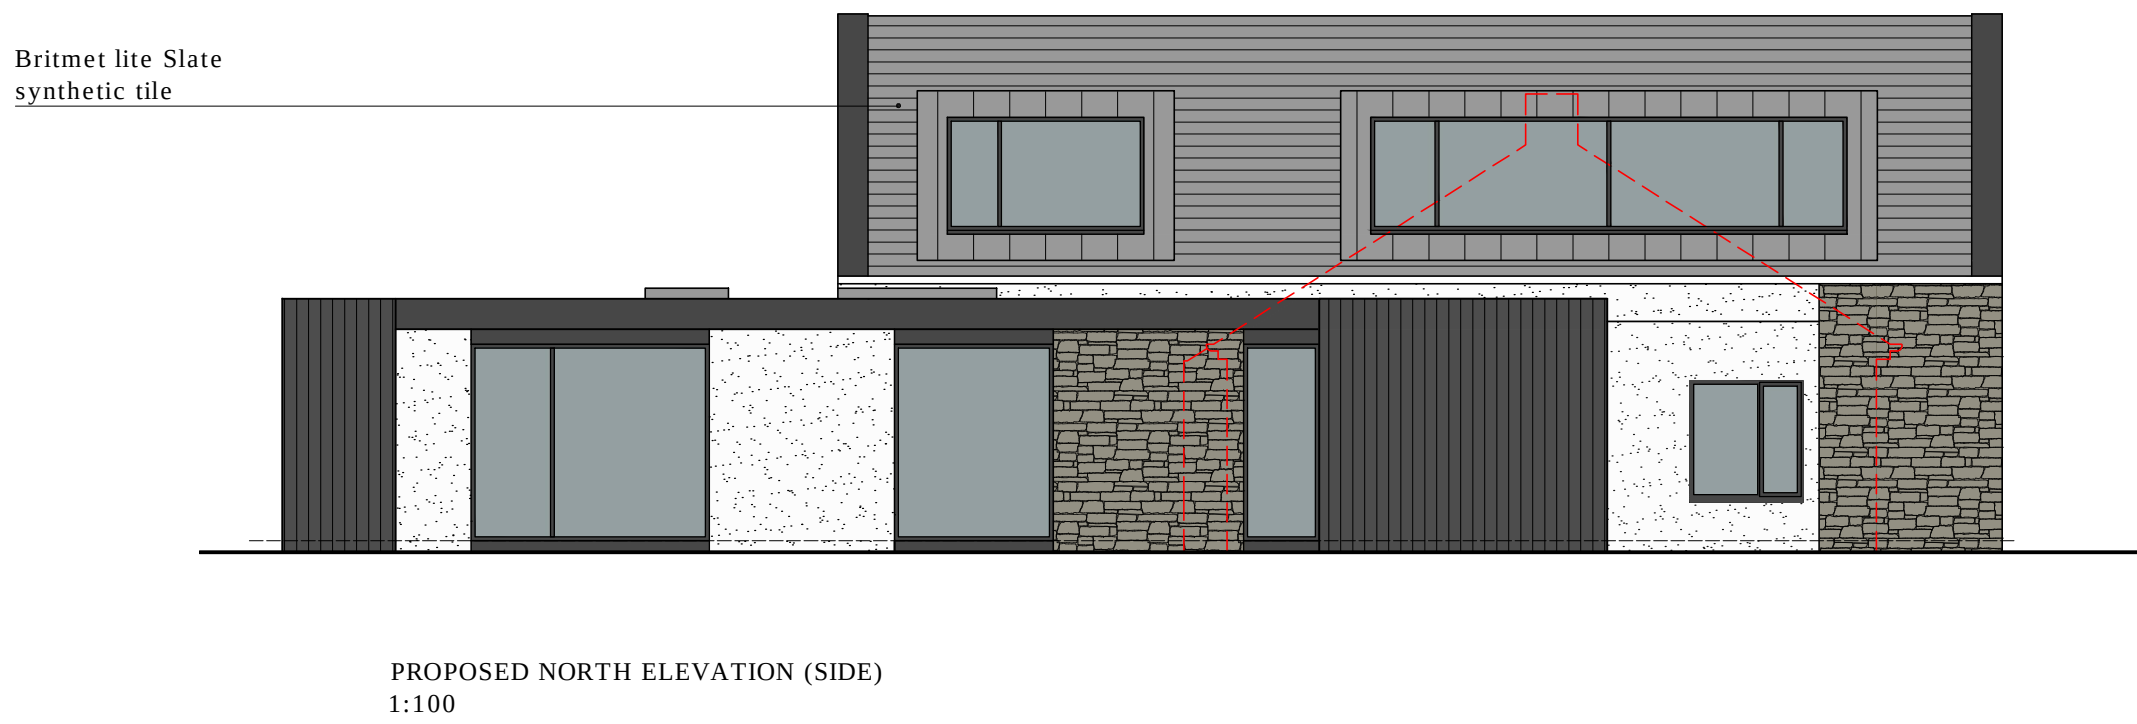
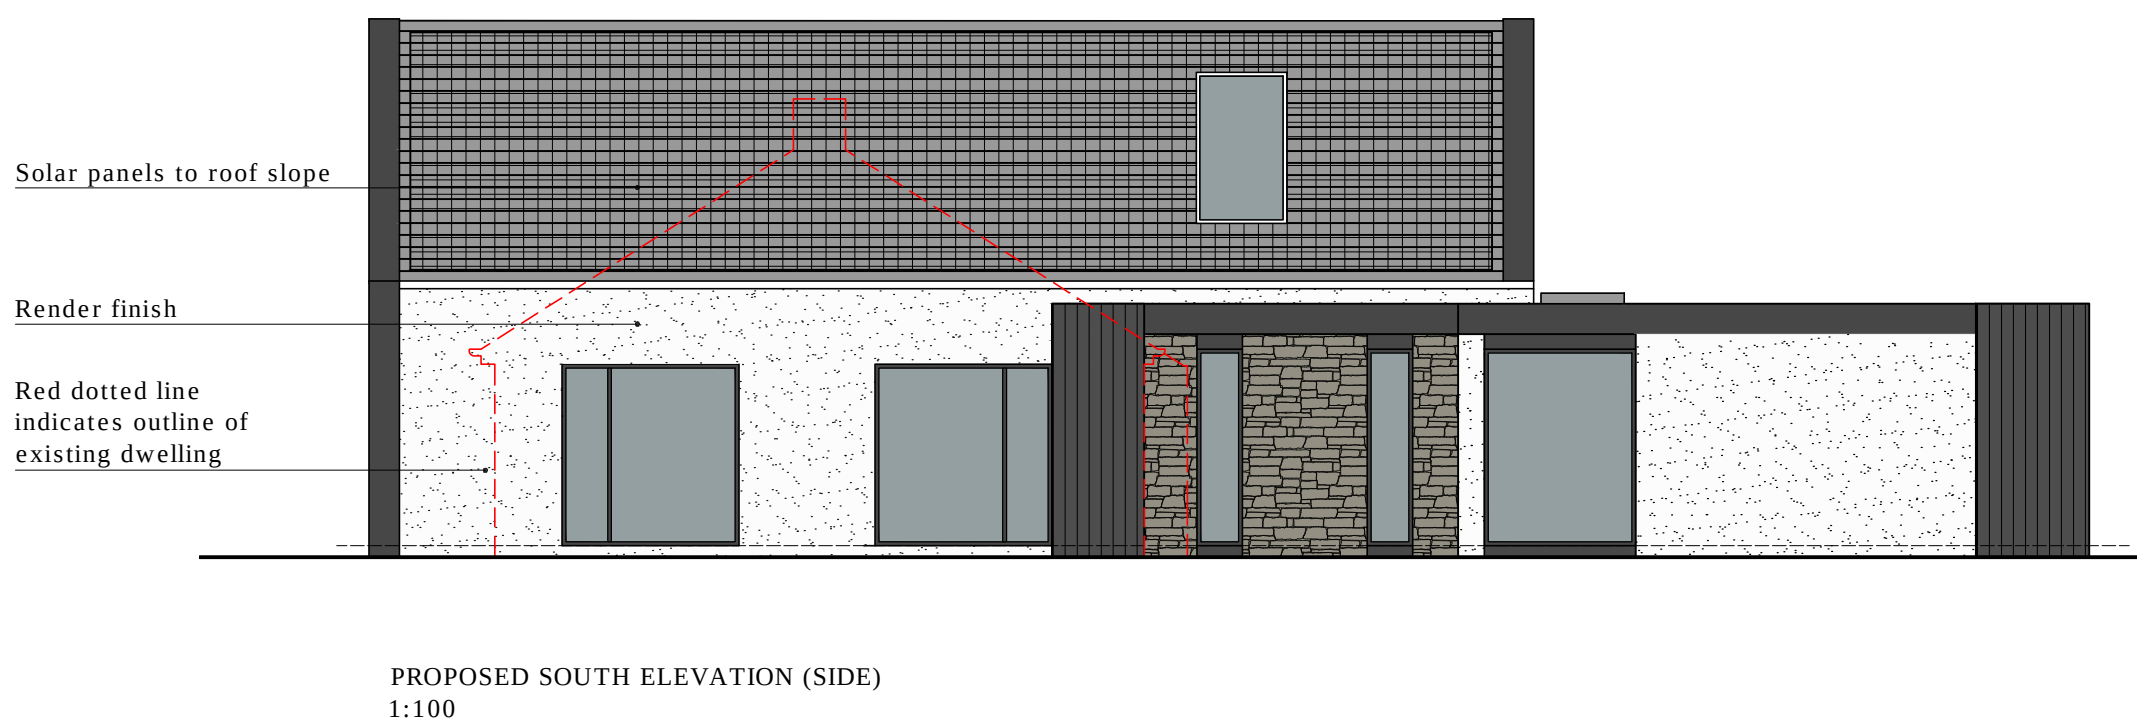
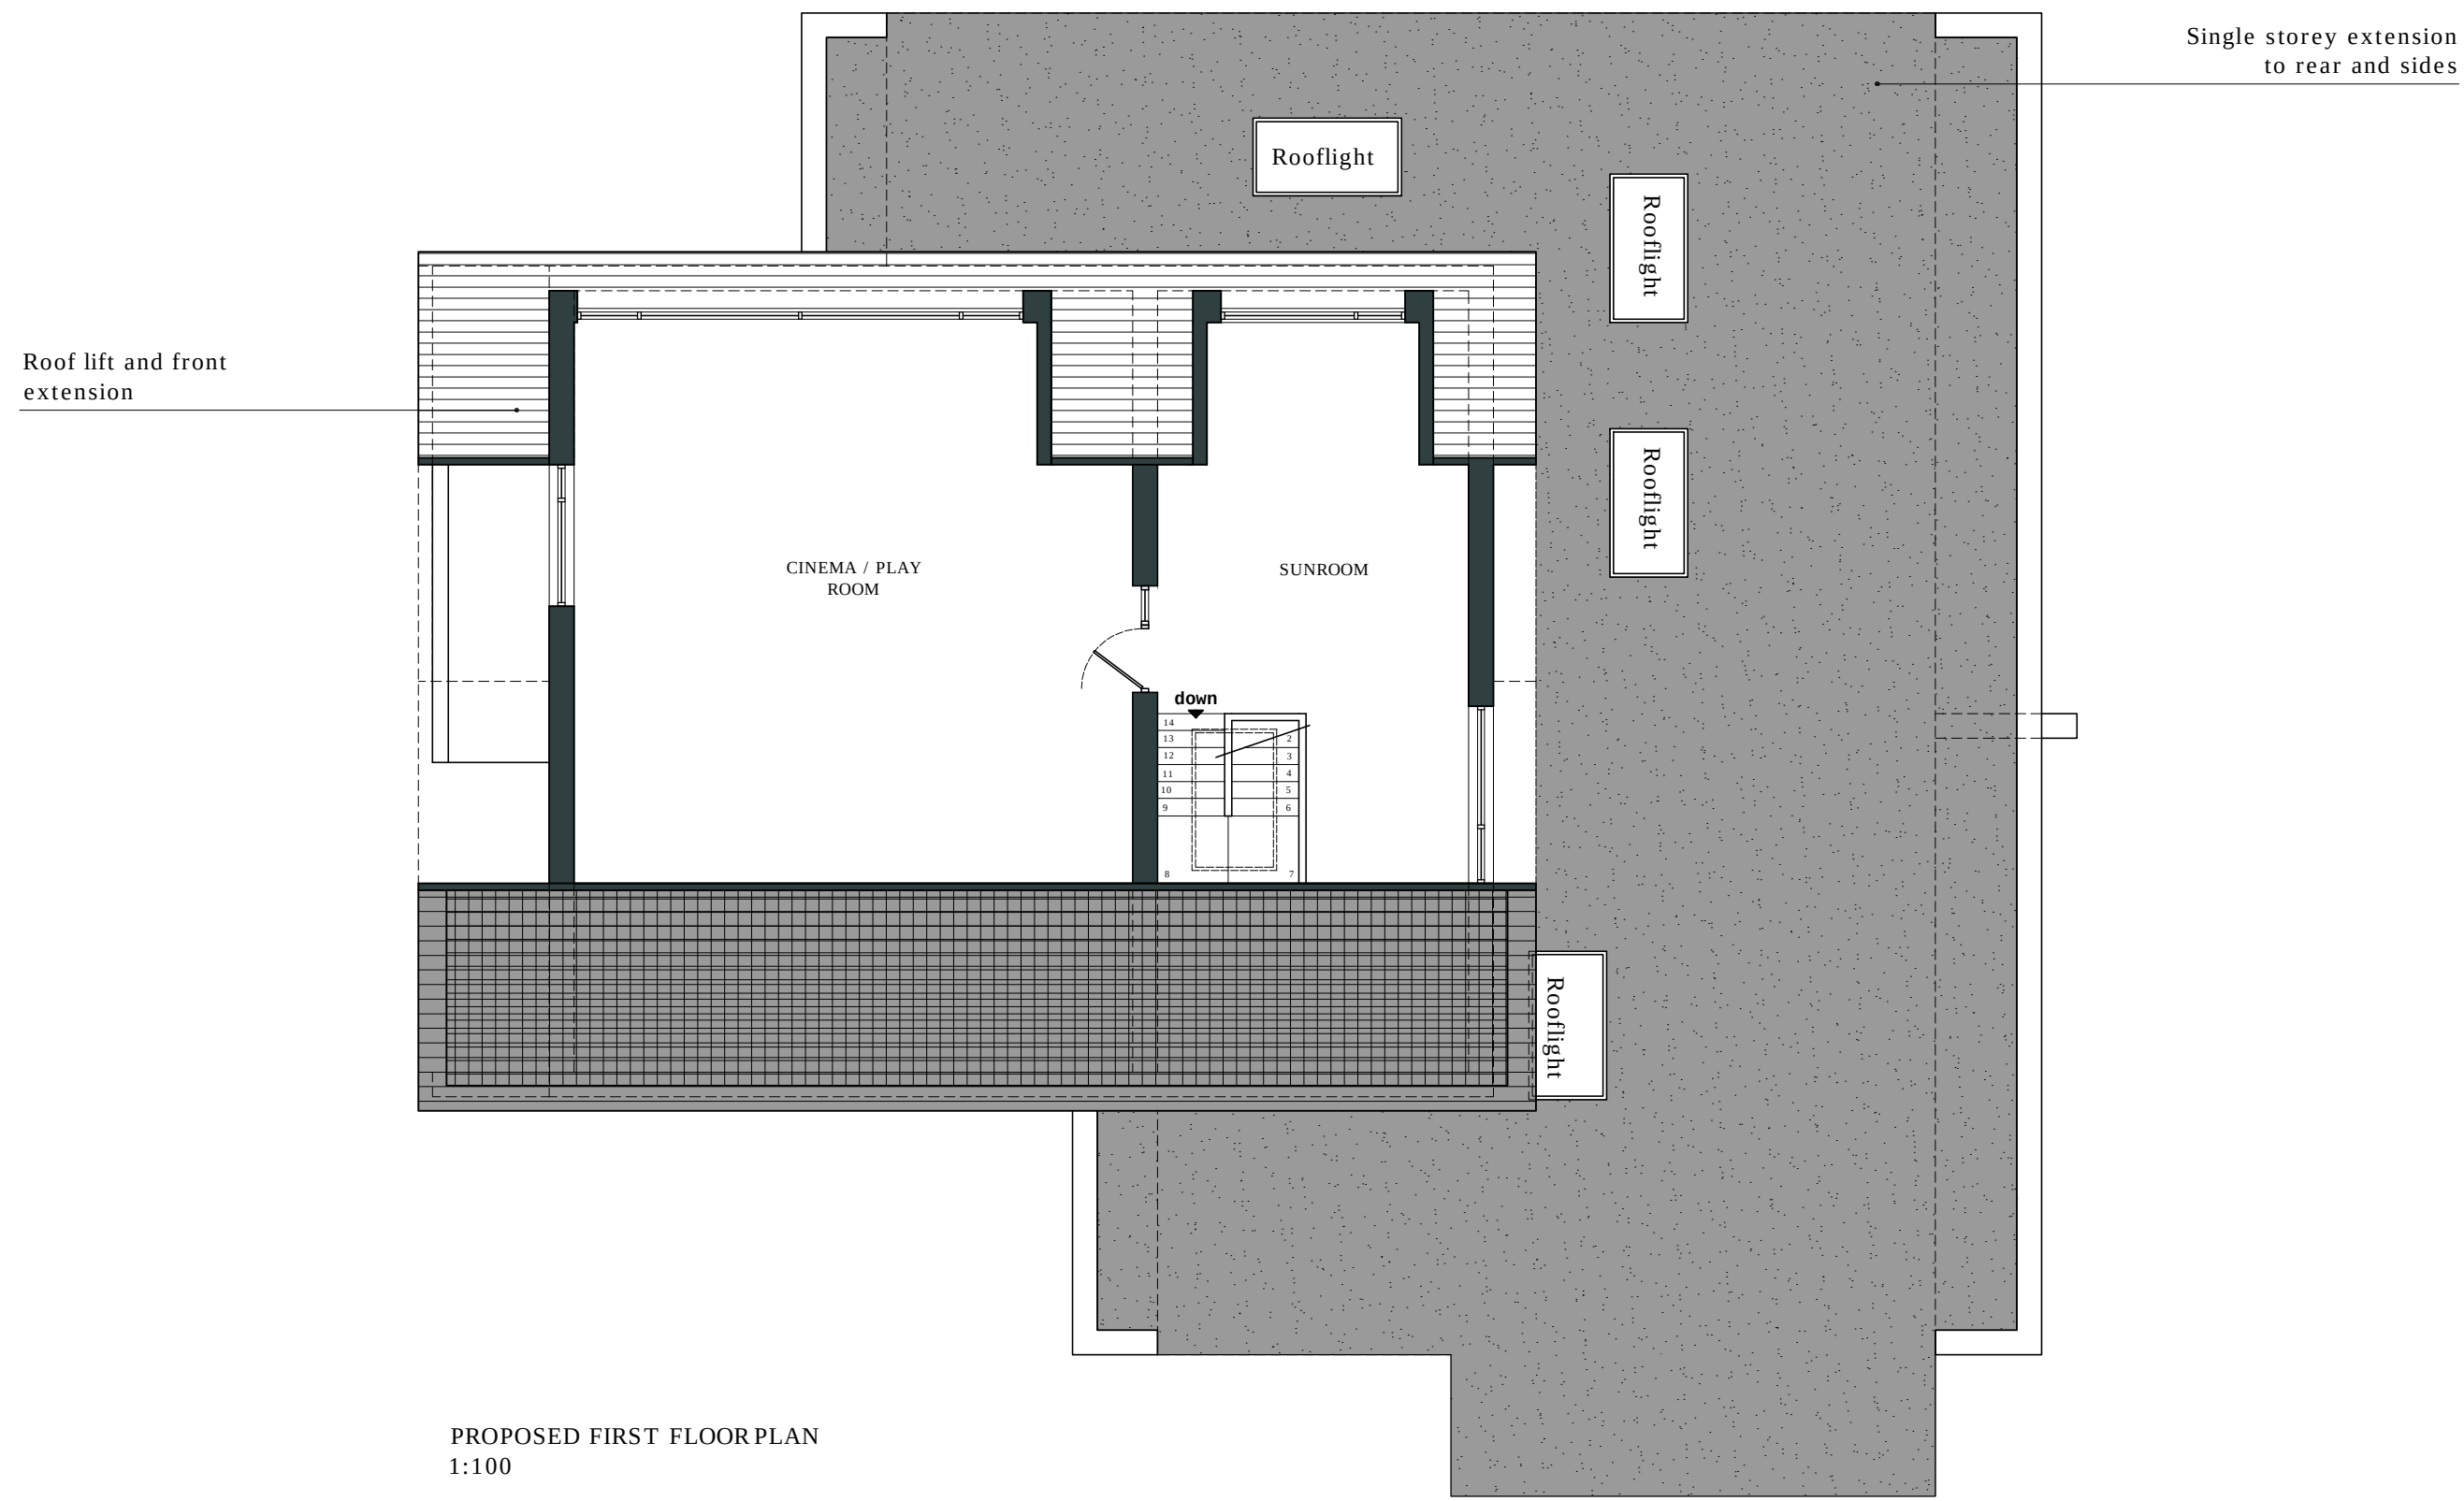
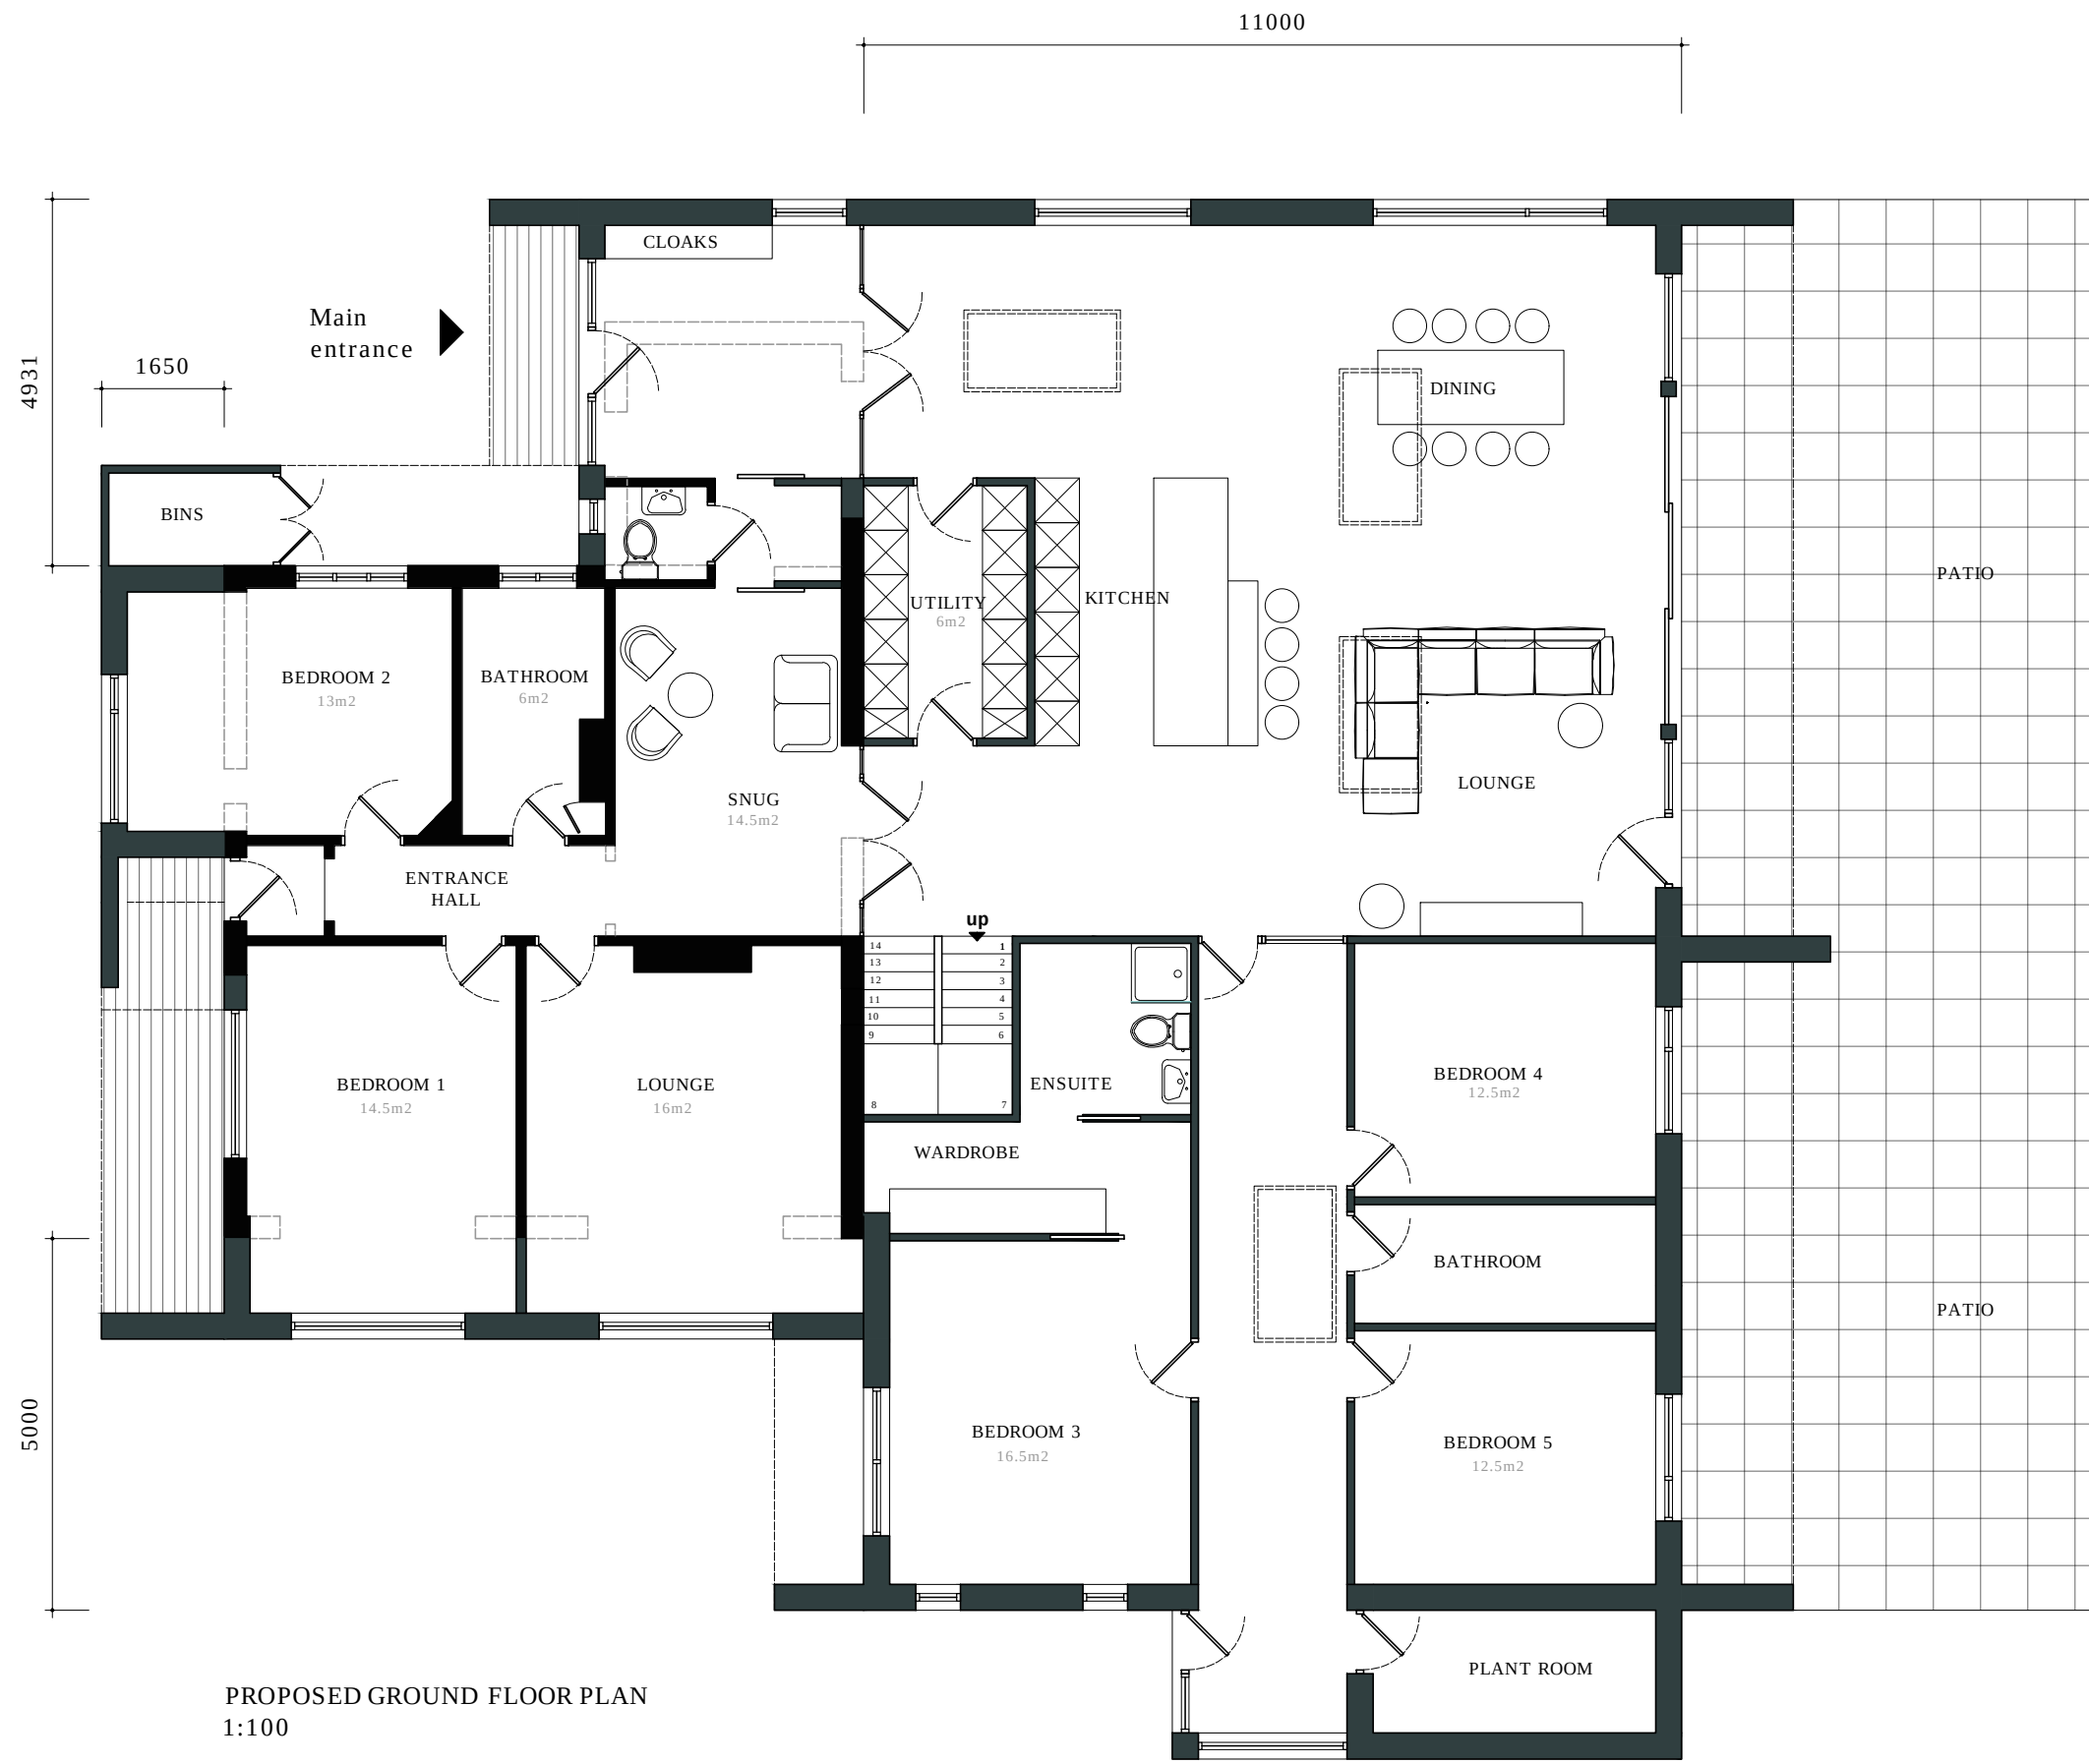


Revisions		
revision	date	comments

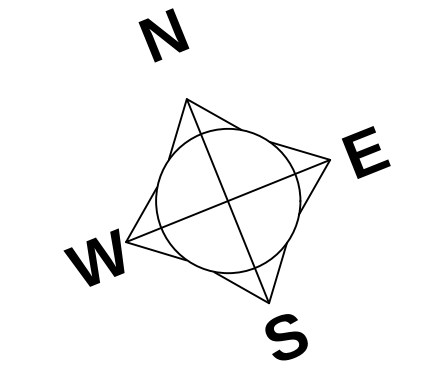

Job Title
House remodel

Site Address
Penryn, Whalley Rd, Barrow,
Citheroe, BB7 9BA

Drawing Title
Proposed plans

Scale
As shown @ A1

Date
22.03.24

Drawn
uf

A. 275a Upper Brook St
Manchester
M13 0HR
T. 07894401574
E. info@lumitekton.com