
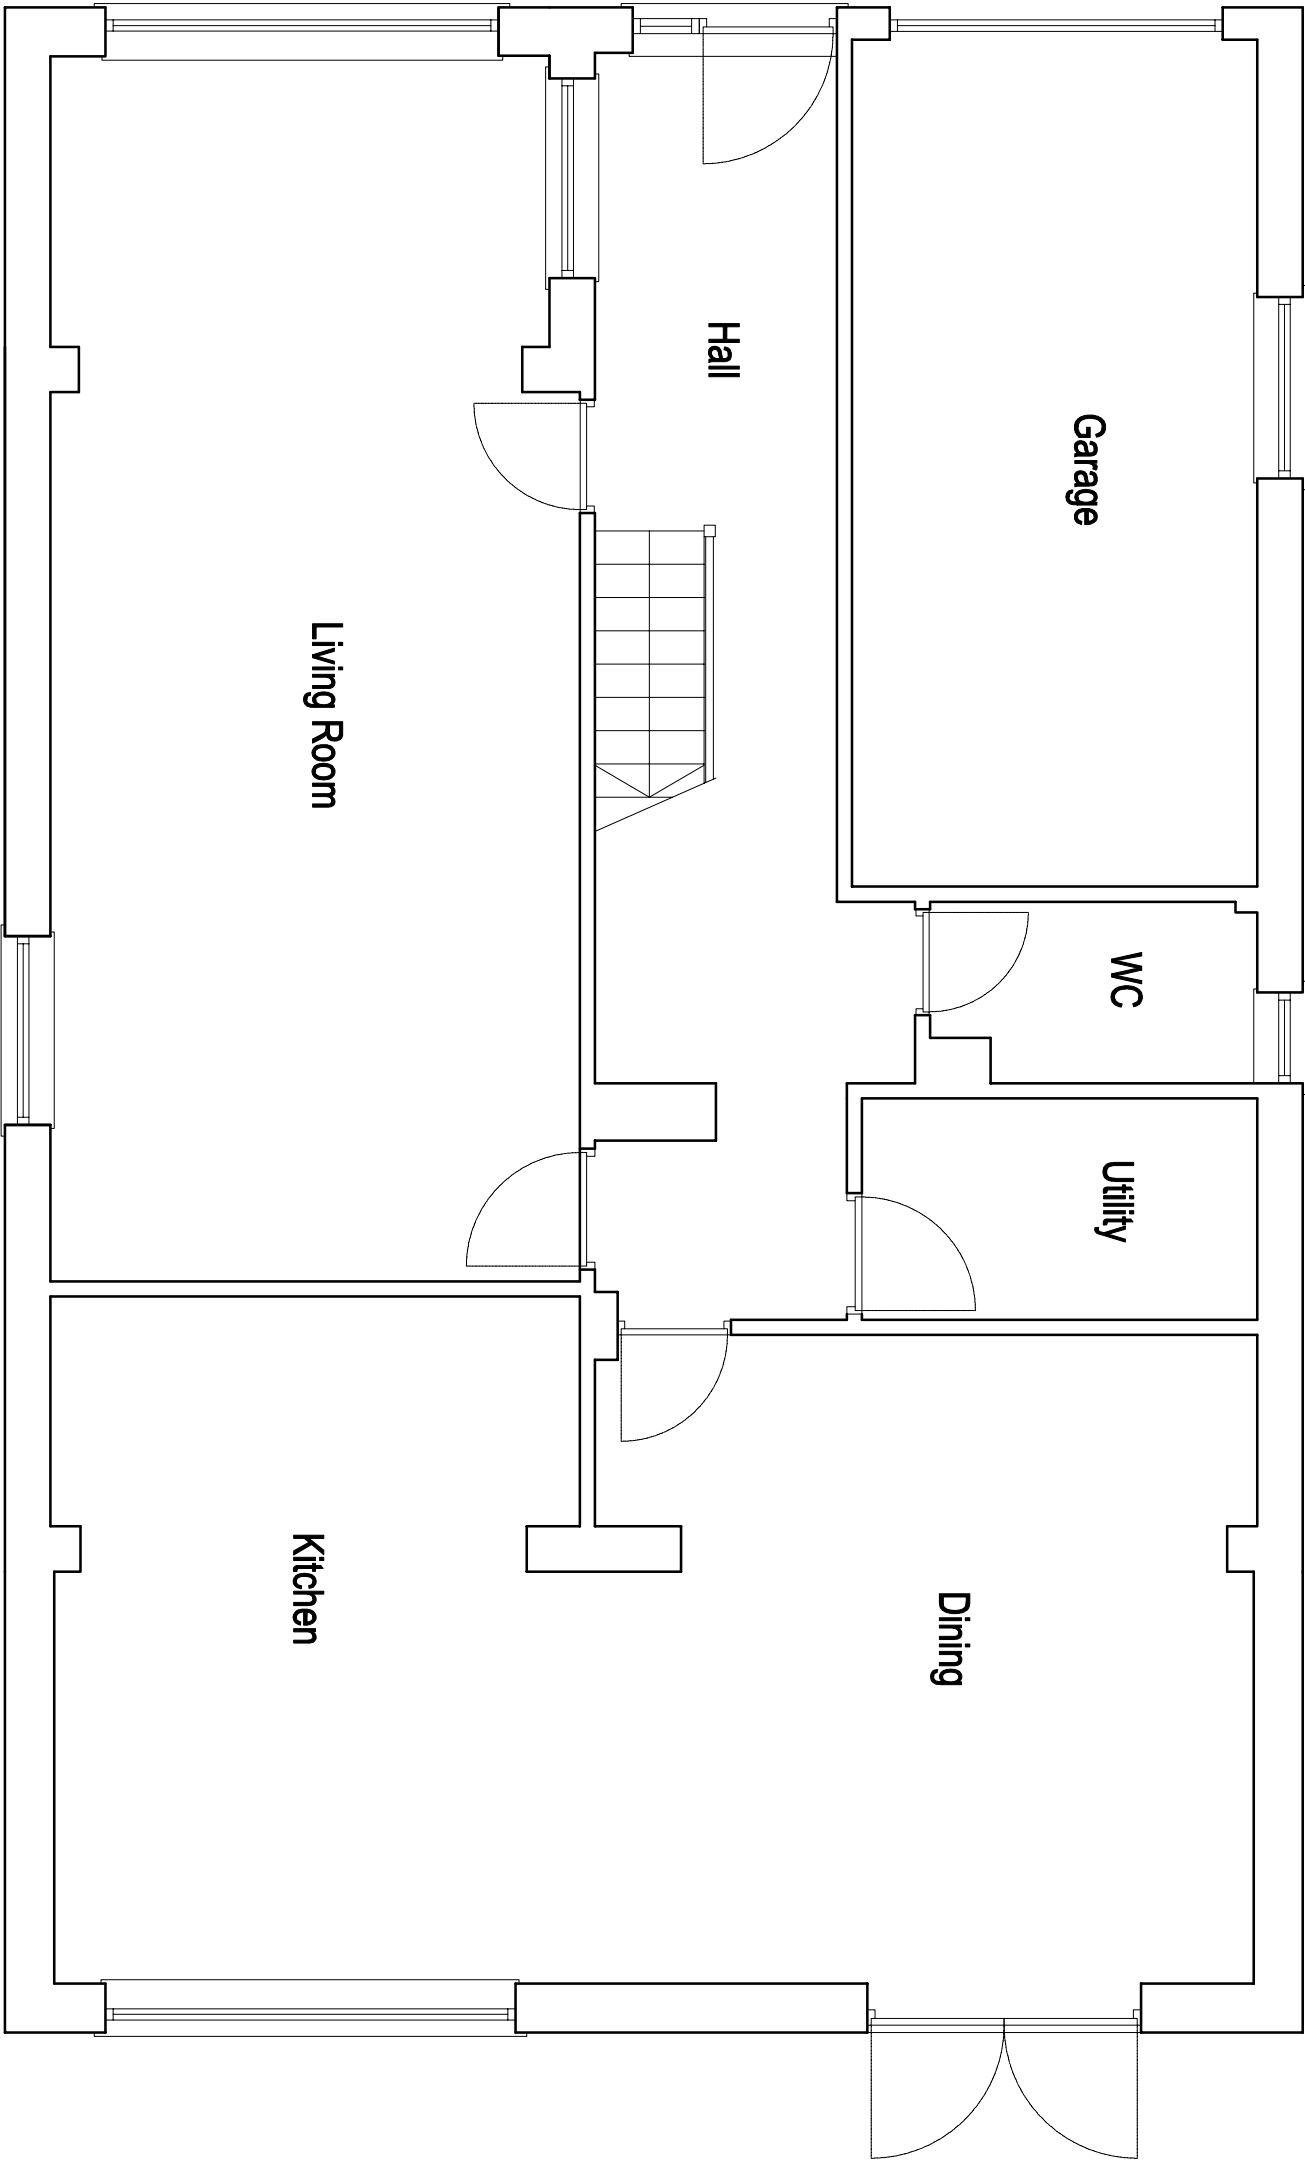


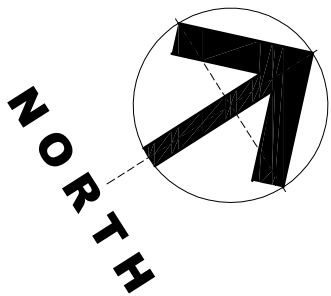

©www.qwarchitects.co.uk 2020 | This Drawing is to be used in conjunction with all other project associated documentation. Do not scale from this drawing. All dimensions are to be confirmed on site prior to construction or modification. This drawing is copyright and the property of QW Architects. Ltd

qww+q architects Private Residential Housing Commercial Conservation Domestic Tel: 01254 483648 Email: info@qw-architects.com Web: www.qw-architects.com The Annex Lowerfold Farm Oxwoldwistle B854GA  Architects Registration Board		Client	PAUL_SMITH		Scale	1:50		Sheet Size	A3		Job Number	23-007		Drawn By	AW		Checked	AW	
Project		15_WADDOW_GROVE WADDINGTON		Drawing Title	EXISTING_GROUND FLOOR_PLAN		Drawing Status	PLANNING		Drawing Number	PL/03		Revision	B		First Issue	APR_2023		