


NORTH

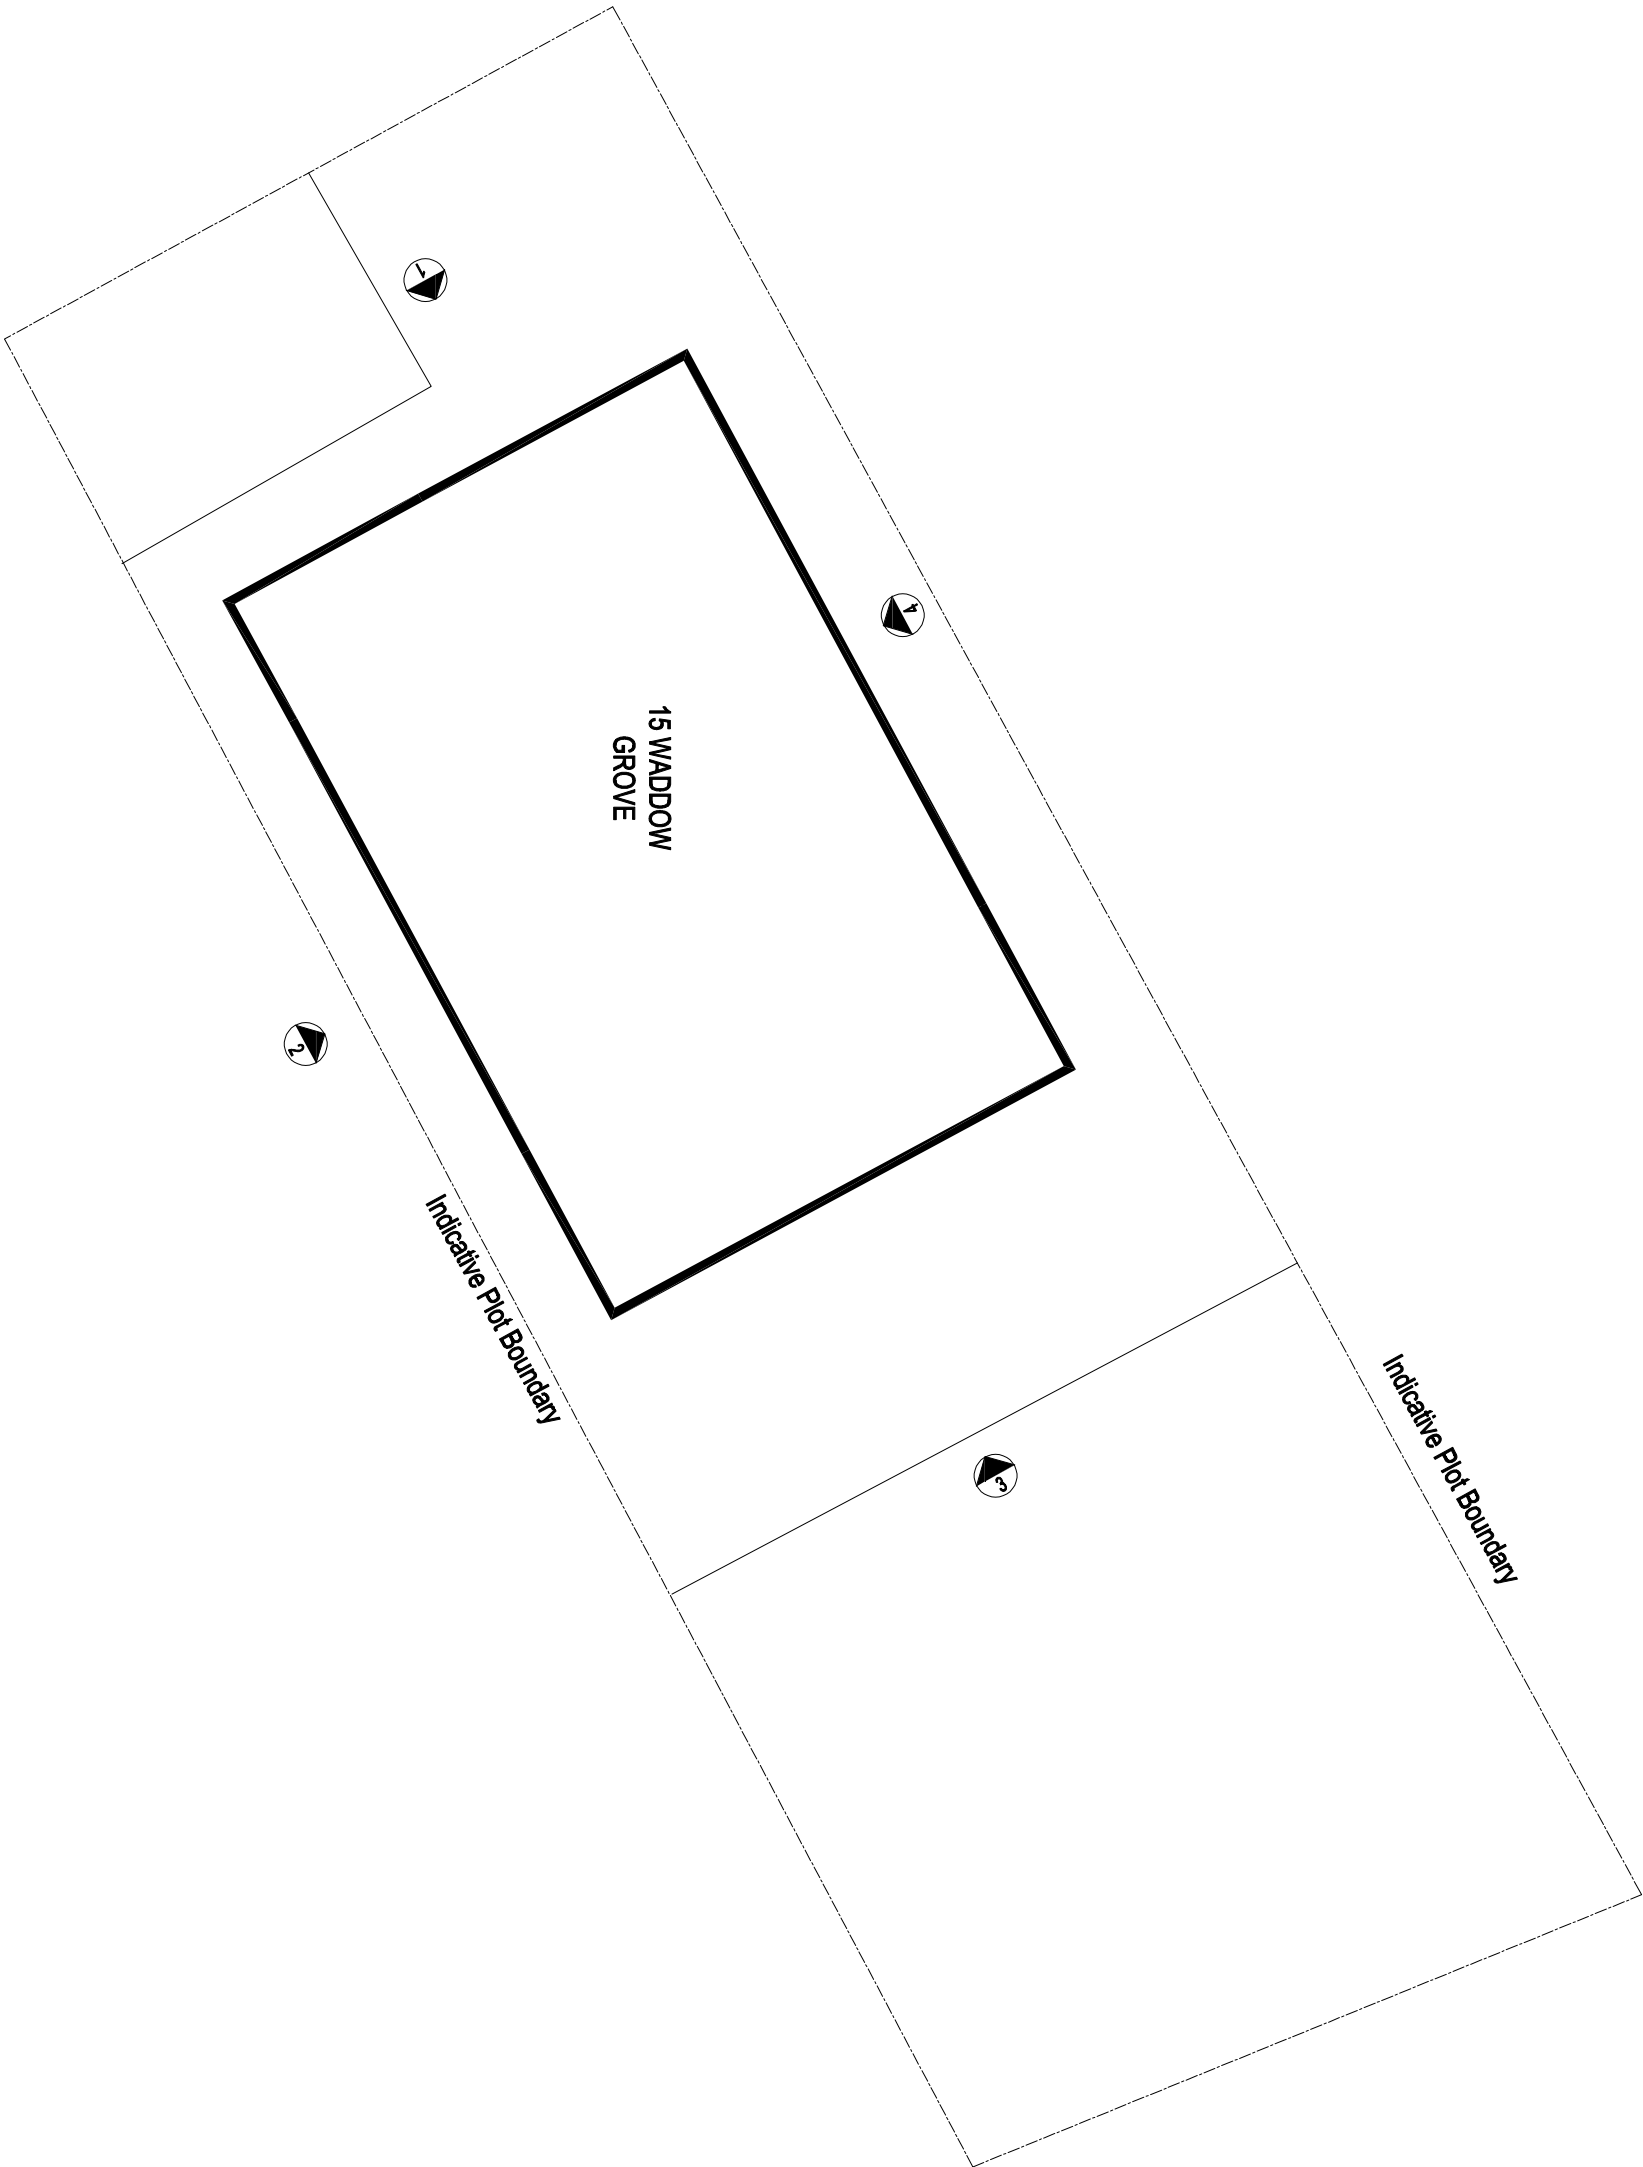

© 2024 qw+q architects | The Drawing is to be used in conjunction with all other project associated documentation. Do not scale from this drawing. All dimensions and descriptions in drawing shall prevail over any other information. This drawing is copyright and the property of qw+q architects. All

qw+q architects Private Residential Housing Commercial Conservation Domestic Tel: 01254 483848 Email: info@qw-architects.com Web: www.qw-architects.com The Annex Lowerfold Farm Oxwoldwistle Lincs BS54GA Architects Registration Board	Client	PAUL_SMITH			
	Project	15_WADDOW_GROVE WADDINGTON			
	Scale	1:125			
	Drawing Title	EXISTING_SITE_BLOCK PLAN			
	Drawing Status	A3 PLANNING			
Job Number	23-053	Drawn By	AW	Checked	AW
Drawing Number	PL/02	Revision	B	Print Date	APR_2024