
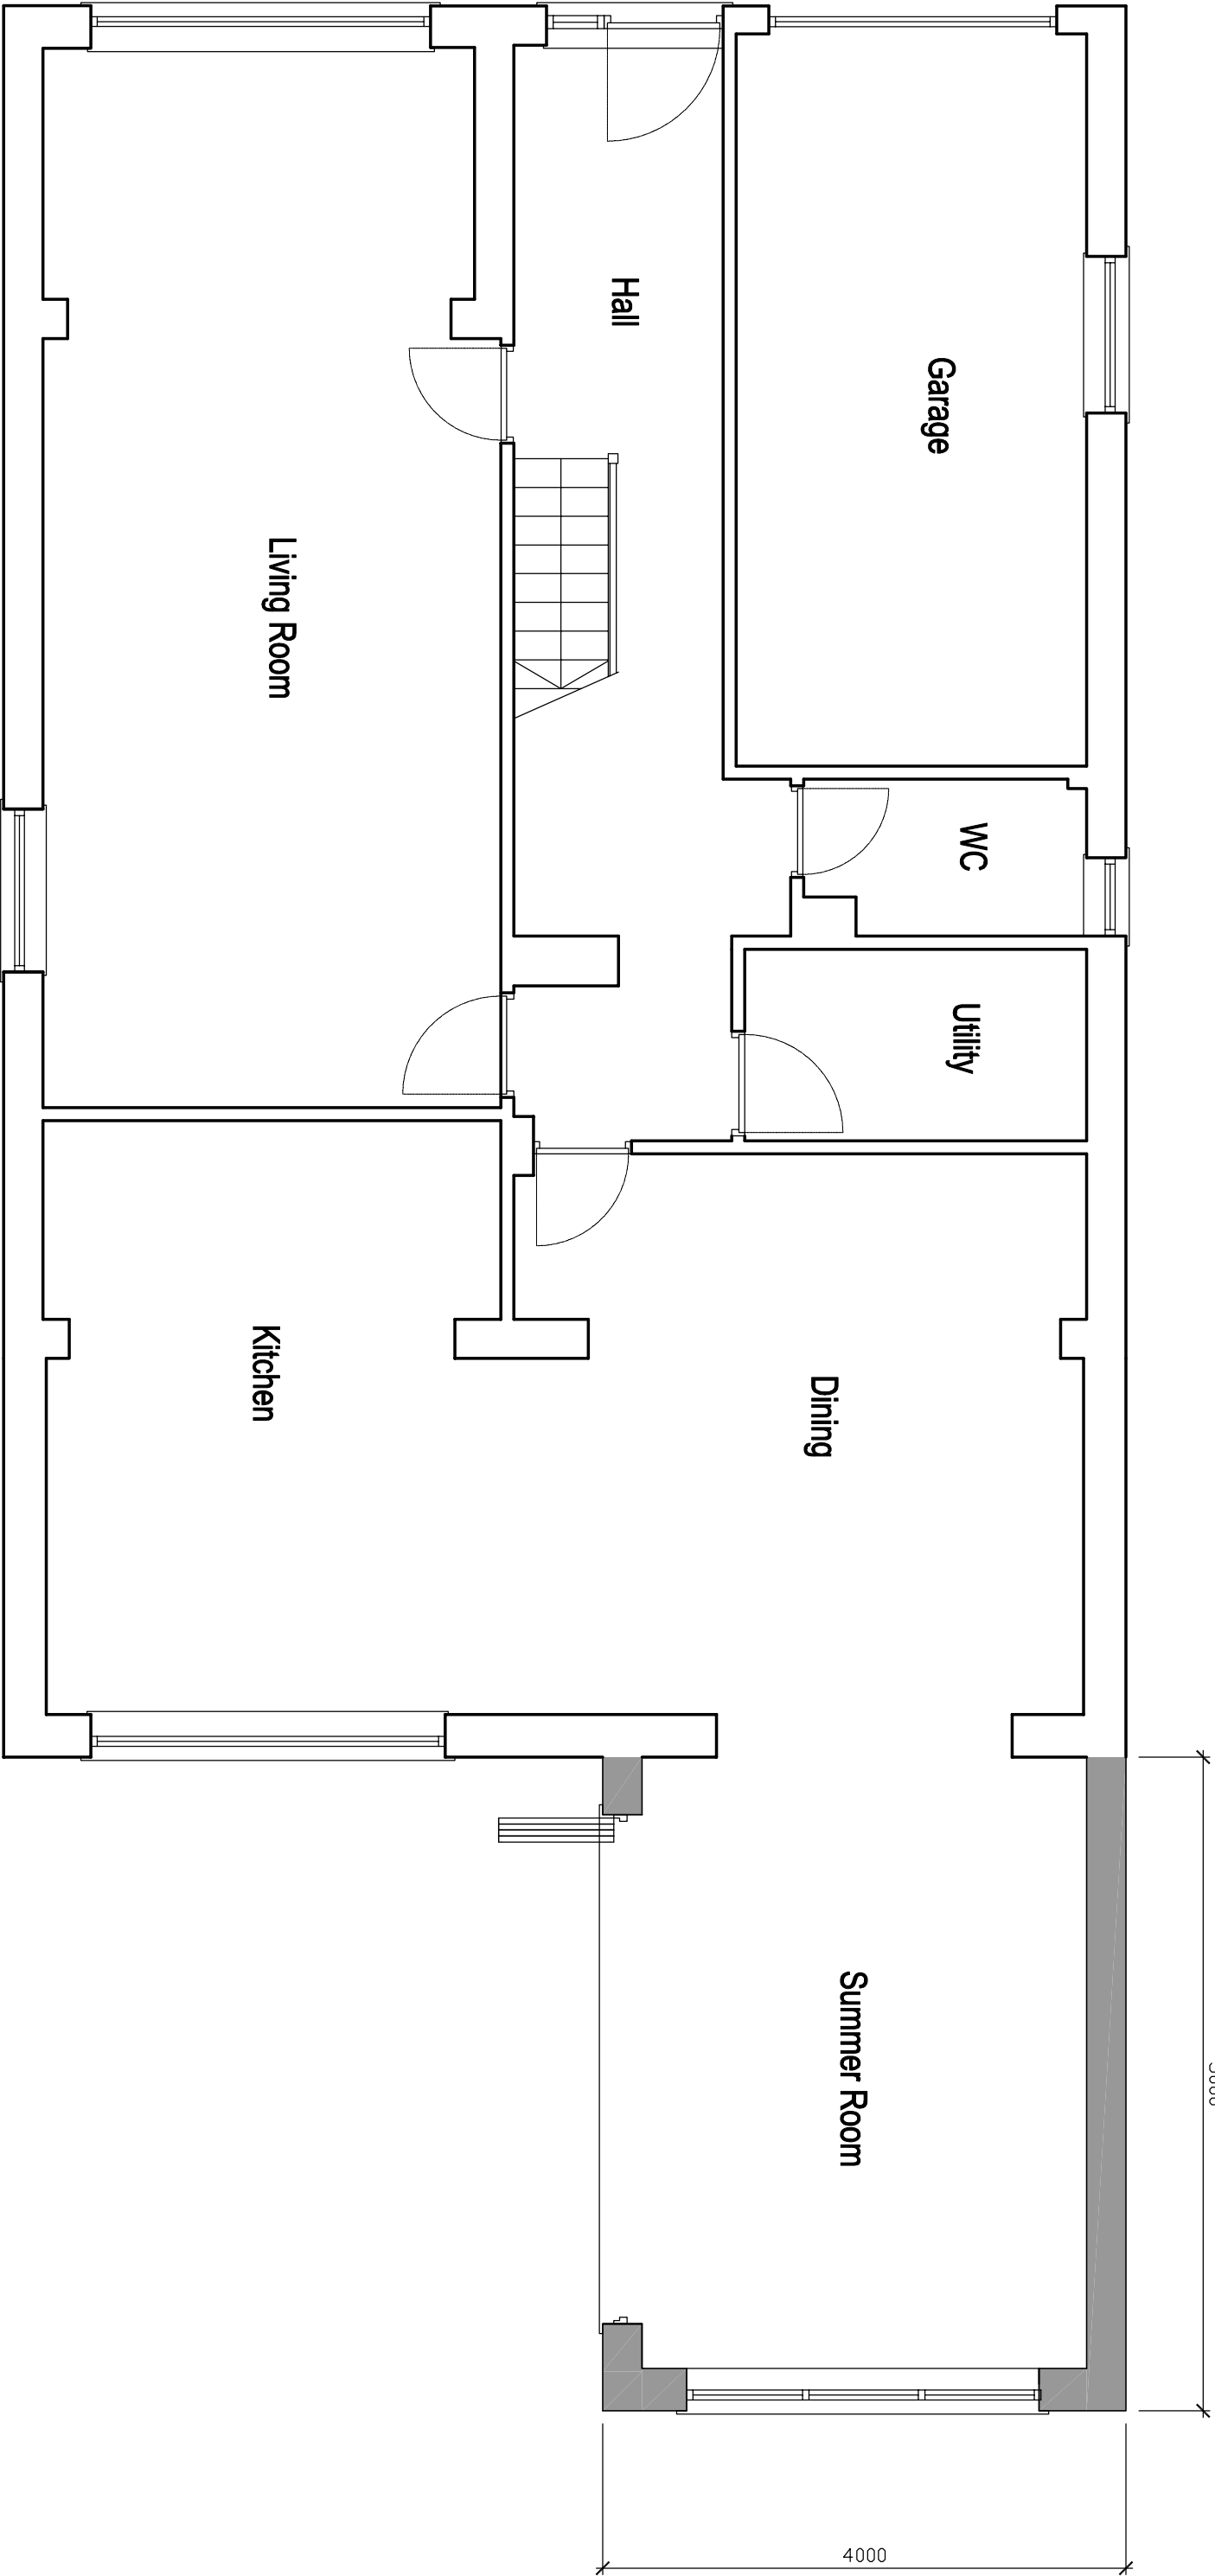


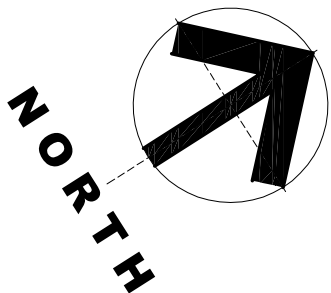

© 2024 QW+Q architects Ltd 2024 | This Drawing is to be used in conjunction with all other project associated drawings and information. Do not scale from this drawing. All dimensions and descriptions are given in metric units unless otherwise stated. The drawing is copyright and the property of QW+Q architects Ltd.

QW+Q architects The Annex Lowerfold Farm Oxwoldwistle BS54GA Architects Registration Board Private Residential Housing Commercial Conservation Domestic Tel: 01254 483648 Email: info@qw-architects.com Web: www.qw-architects.com	Client	PAUL_SMITH		Scale	1:50	Sheet Size	A3	Job Number	23-007	Drawn By	AW	Checked	AW
	Project	15_WADDOW_GROVE WADDINGTON		Drawing Title	PROPOSED_GROUND FLOOR_PLAN	Drawing Status	PLANNING	Drawing Number	PL/06	Revision	C	First Issue	APR_2024