


NORTH

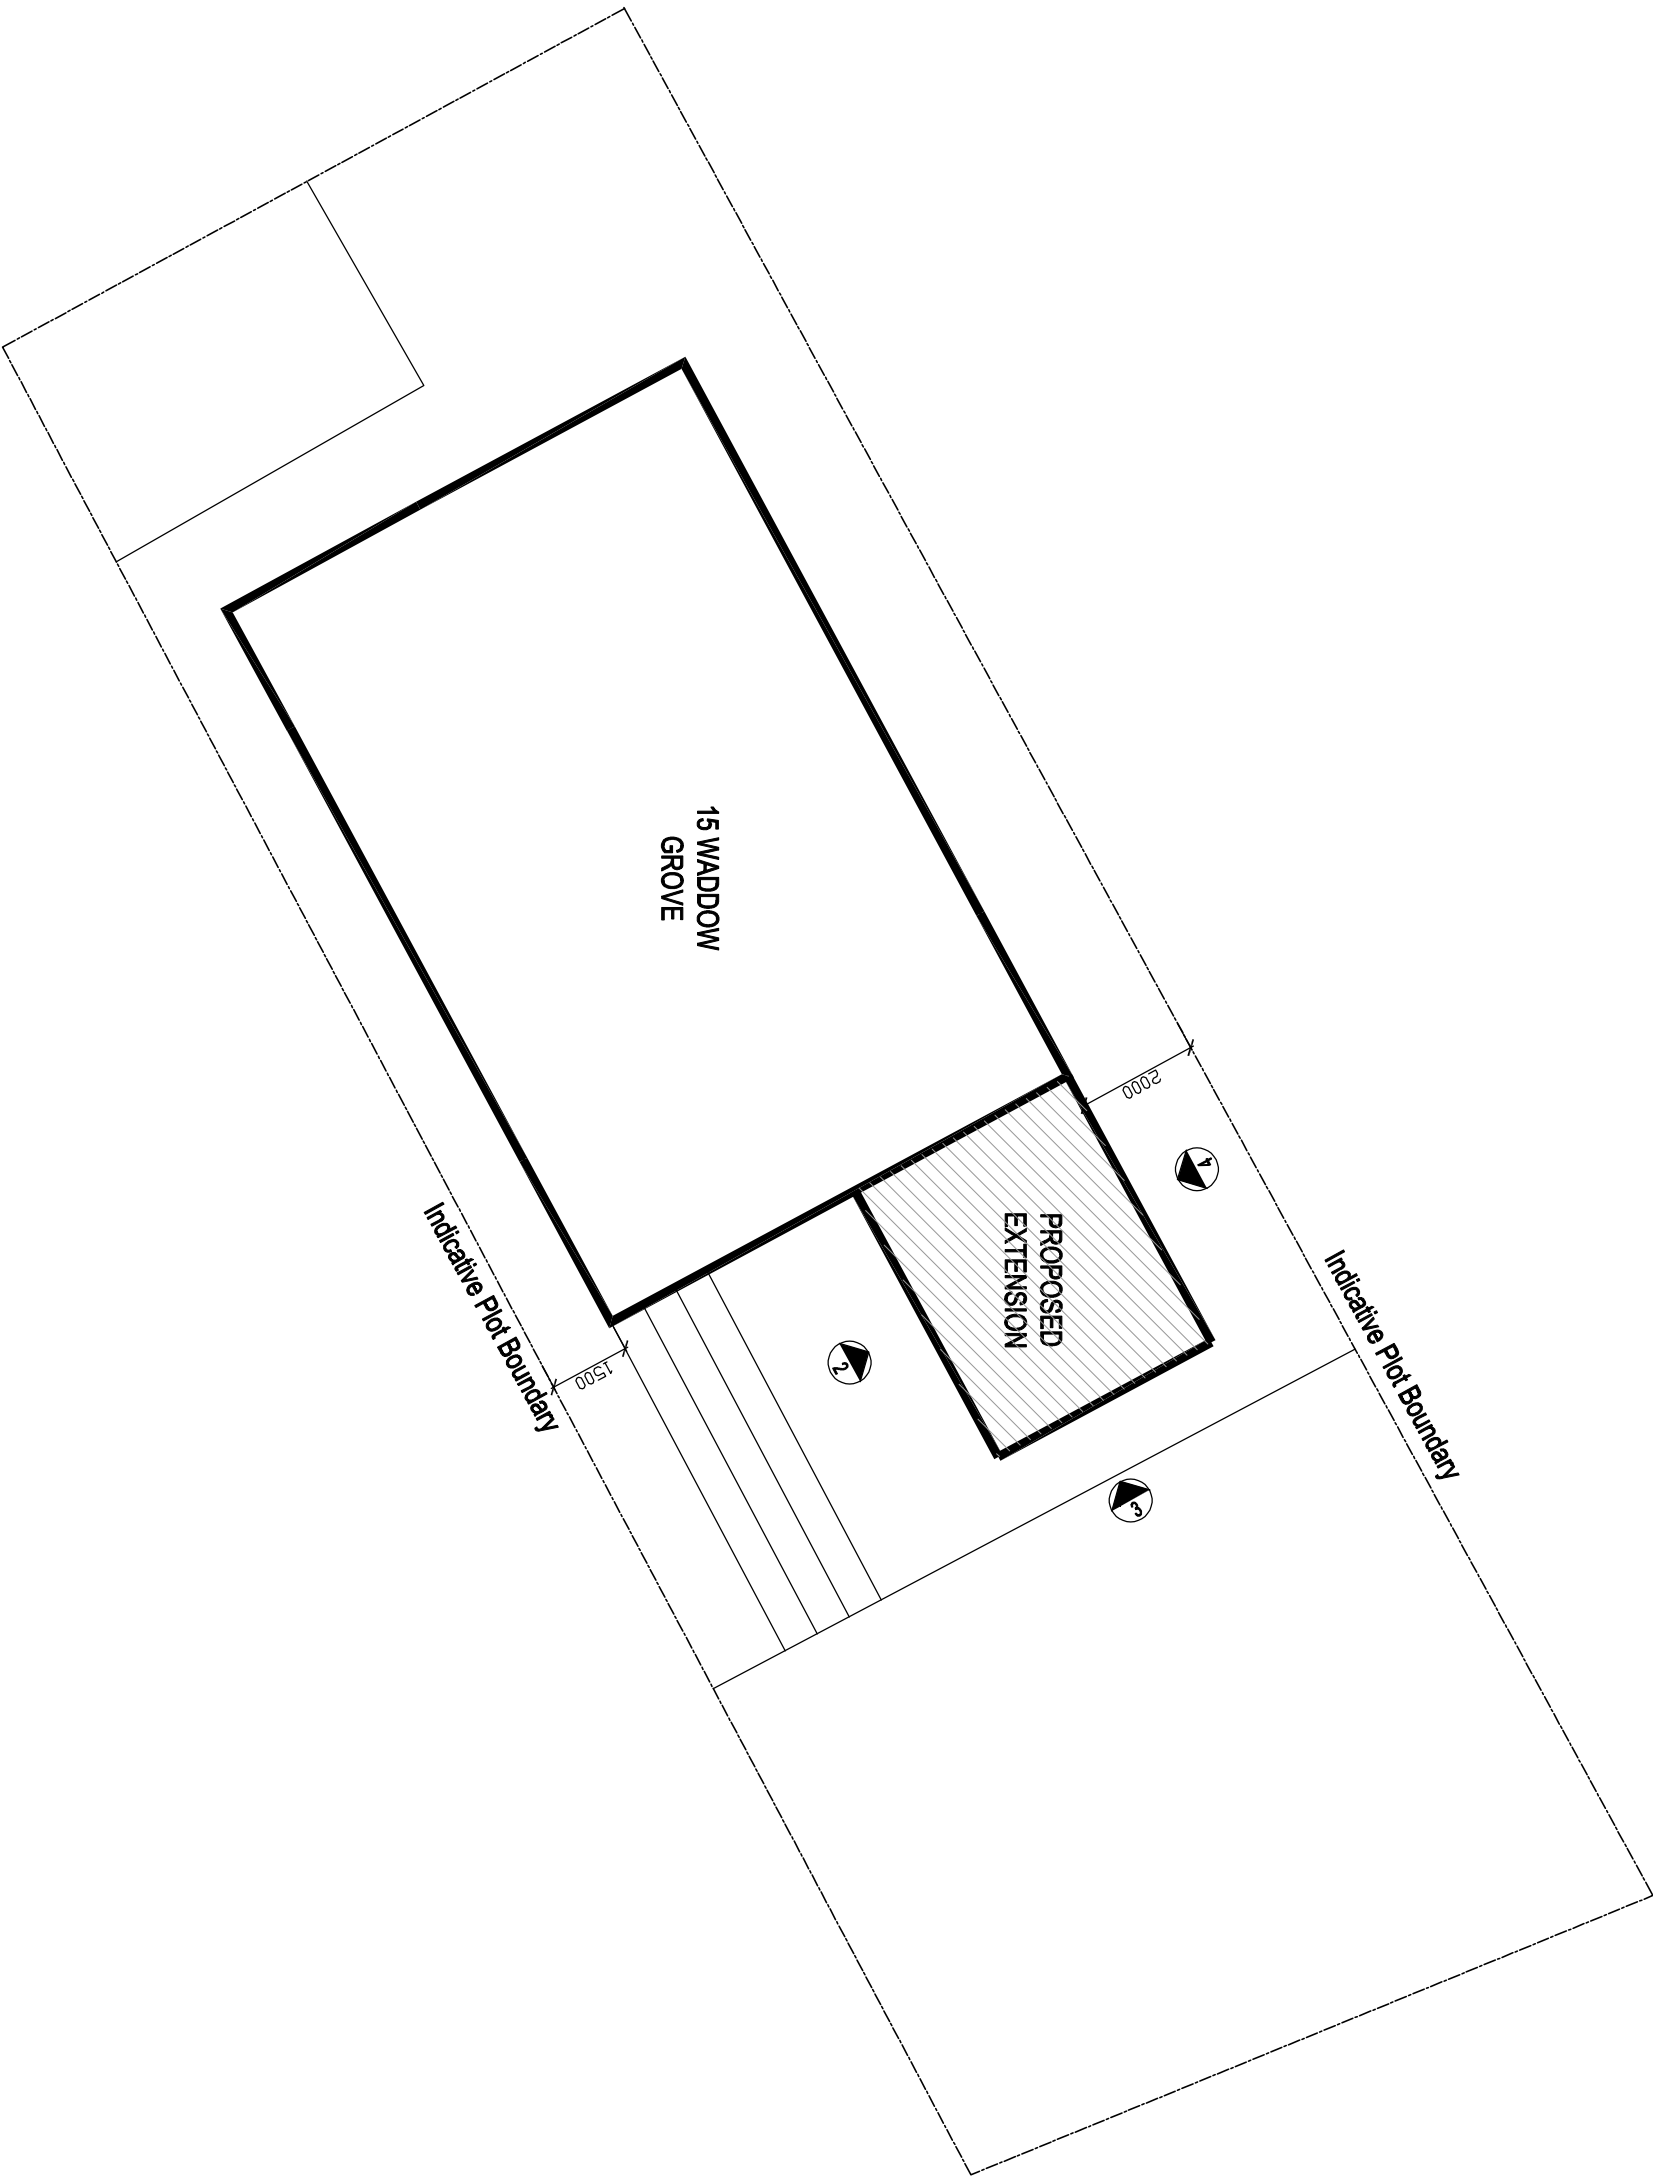

© 2024 architects ltd 2024 | This Drawing is to be read in conjunction with all other project associated drawings and information. Do not scale from this drawing. All dimensions and measurements are given in millimeters unless otherwise stated. The drawing is copyright and the property of architects ltd.

qww+q architects Private Residential Housing Commercial Conservation Domestic Tel: 01254 483848 Email: info@qww-architects.com Web: www.qww-architects.com The Annex Lowerfold Farm Oxwoldwistle B854GA Architects Registration Board		Client	PAUL_SMITH	Scale	1:125	Sheet Size	A3	Job Number	23-053	Drawn By	AW	Checked	AW
Project		15_WADDOW_GROVE	WADDINGTON	Drawing Title	PROPOSED_SITE_BLOCK	Drawing Status	PLANNING	Drawing Number	PL05	Revision	B	First Issue	APR_2024