



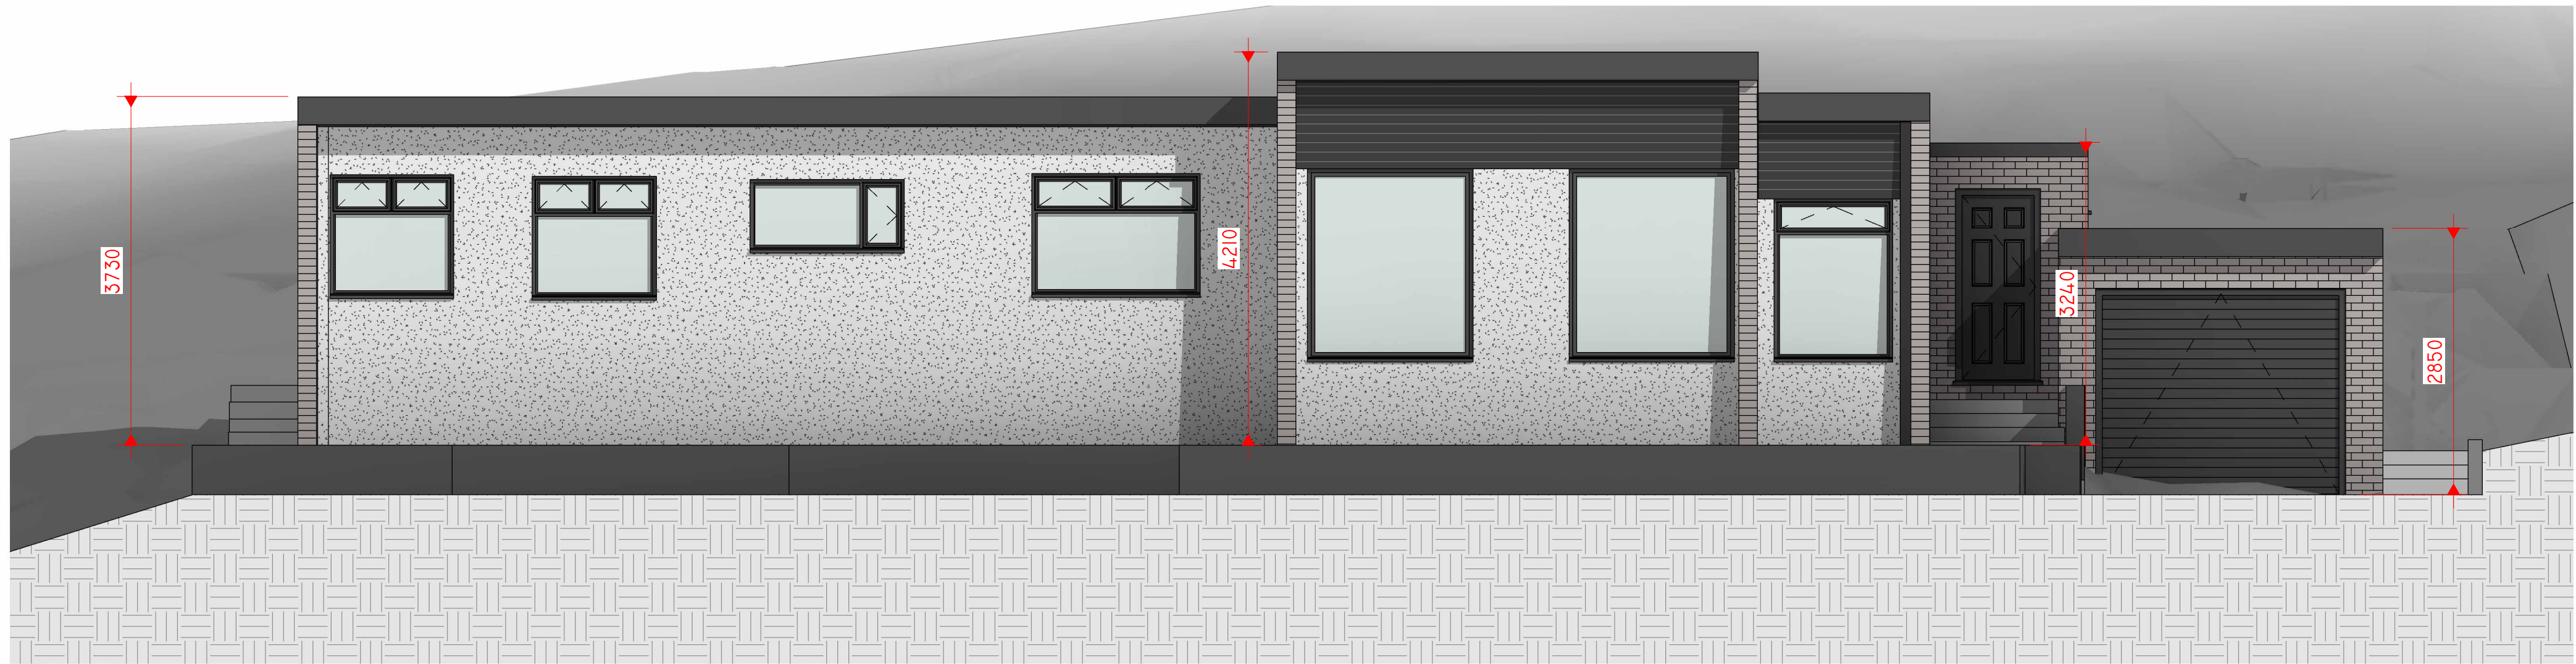


4 EXISTING NORTH-WEST
1 : 50

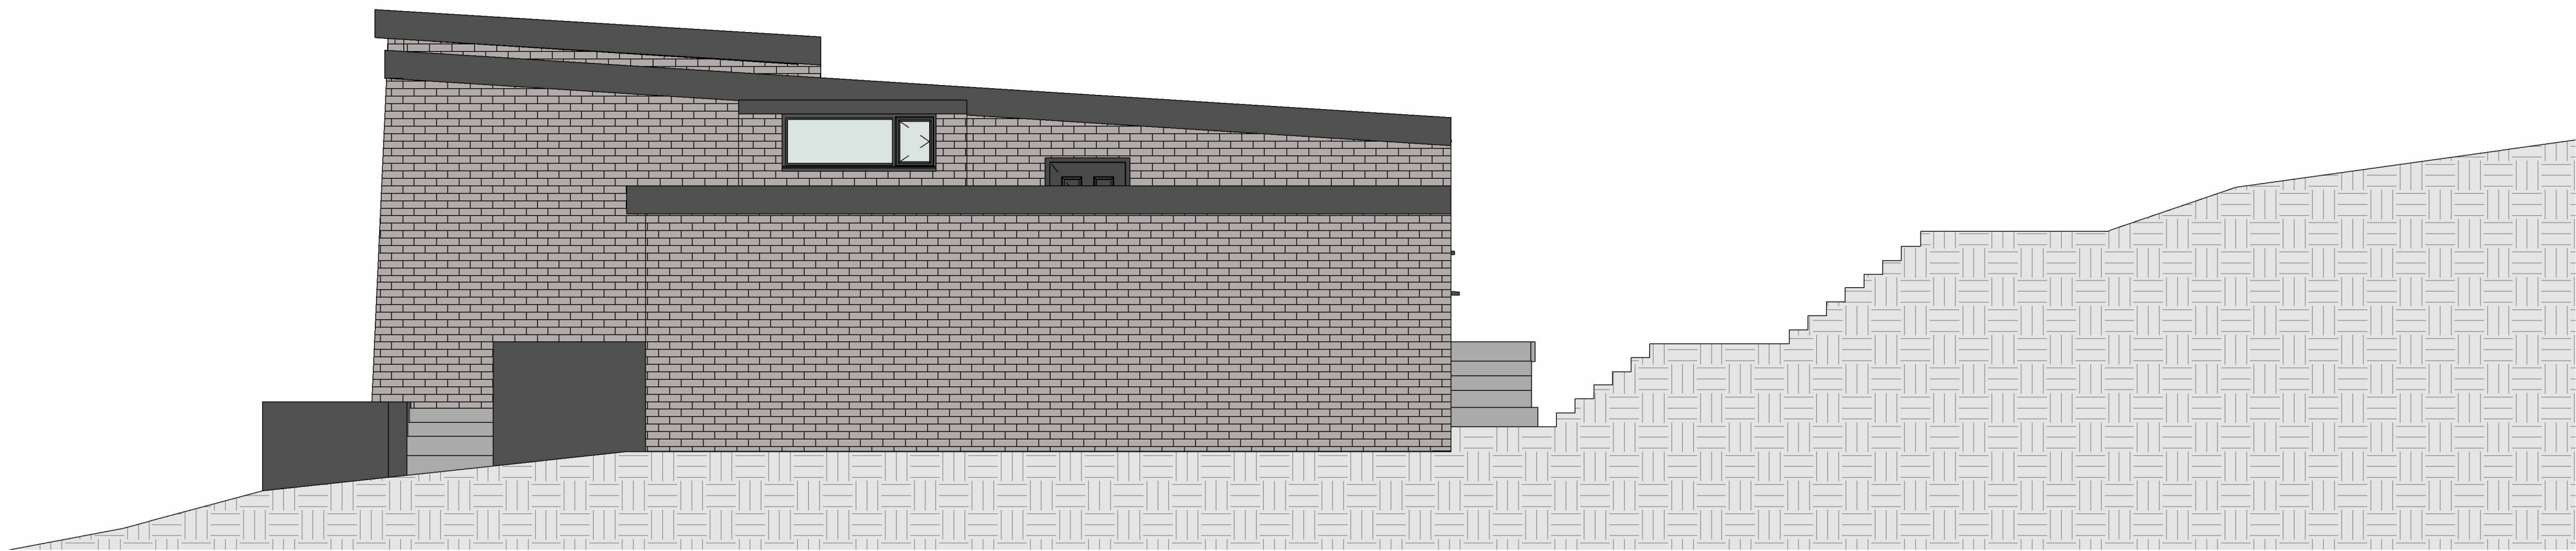

3 EXISTING SOUTH-EAST
1 : 50



2 EXISTING SOUTH-WEST
1 : 50

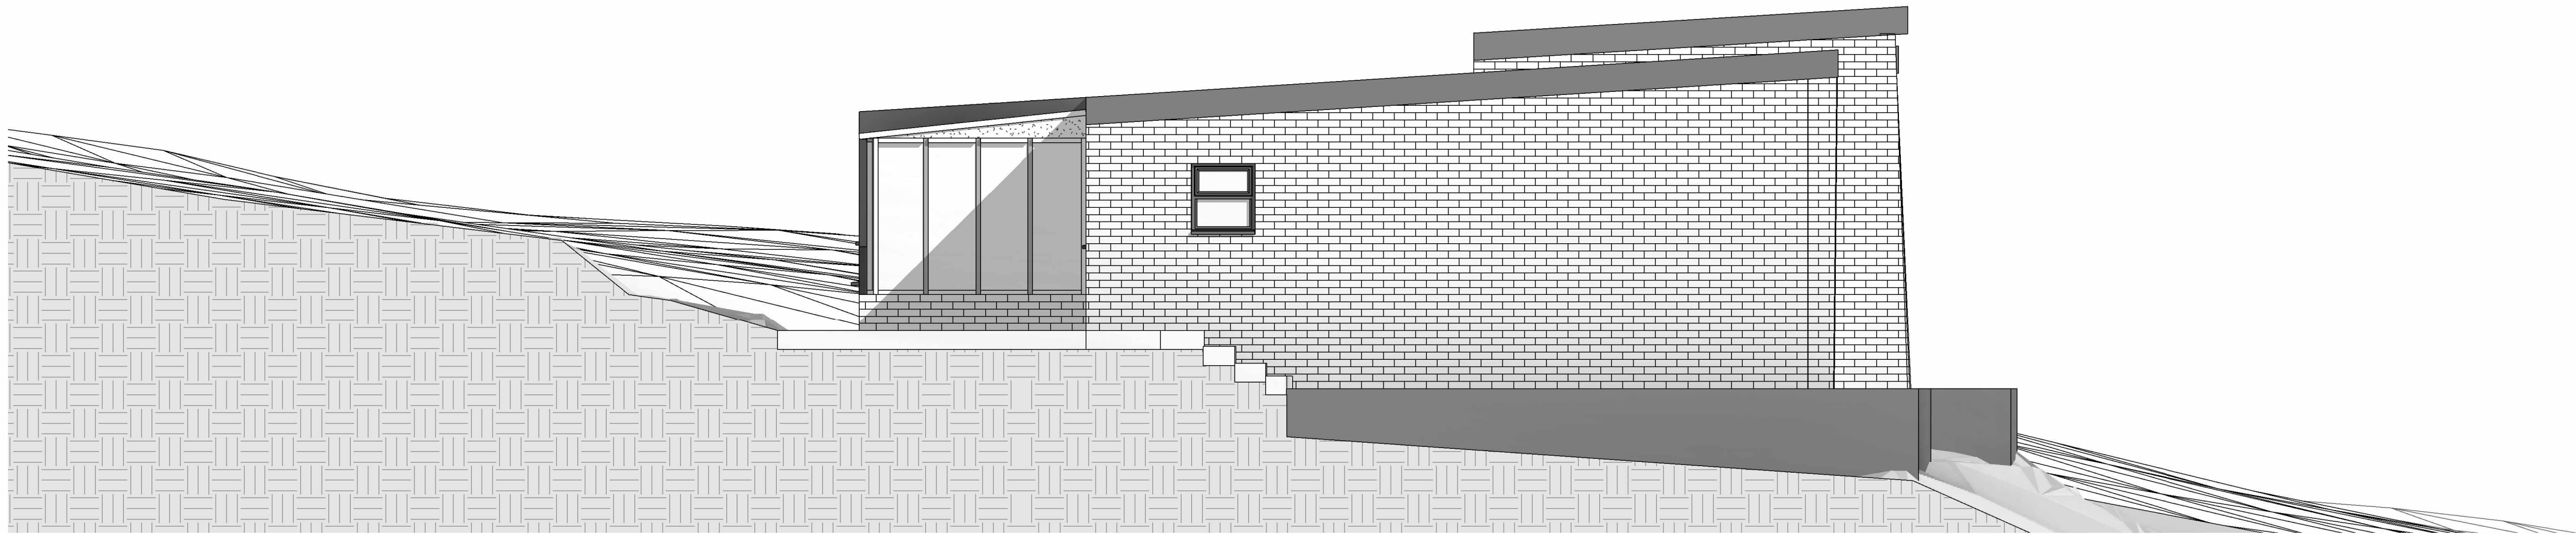

5 EXISTING NORTH-EAST
1 : 50

Peter Hitchen
Architects

Marathon House
The Sidings Business Park
Whalley, BB7 9SE

01254 823 885

www.peterhitchenarchitects.co.uk

NOTES:

No.	Description	Date

CLIENT: Tim Stephenson
36 painter wood
Billington
Lancashire
BB79JD

PROJECT: PROPOSED FIRST FLOOR
EXTENSION - CLASS AA

SHEET: EXISTING ELEVATIONS

Project number PHA/941

Date 24/05/2024

Drawn by DH

Checked by PH

A1.3

Scale 1 : 50

Sheet size A1