


PROPOSED NORTH-WEST

1 : 50




PROPOSED SOUTH-EAST

1 : 50

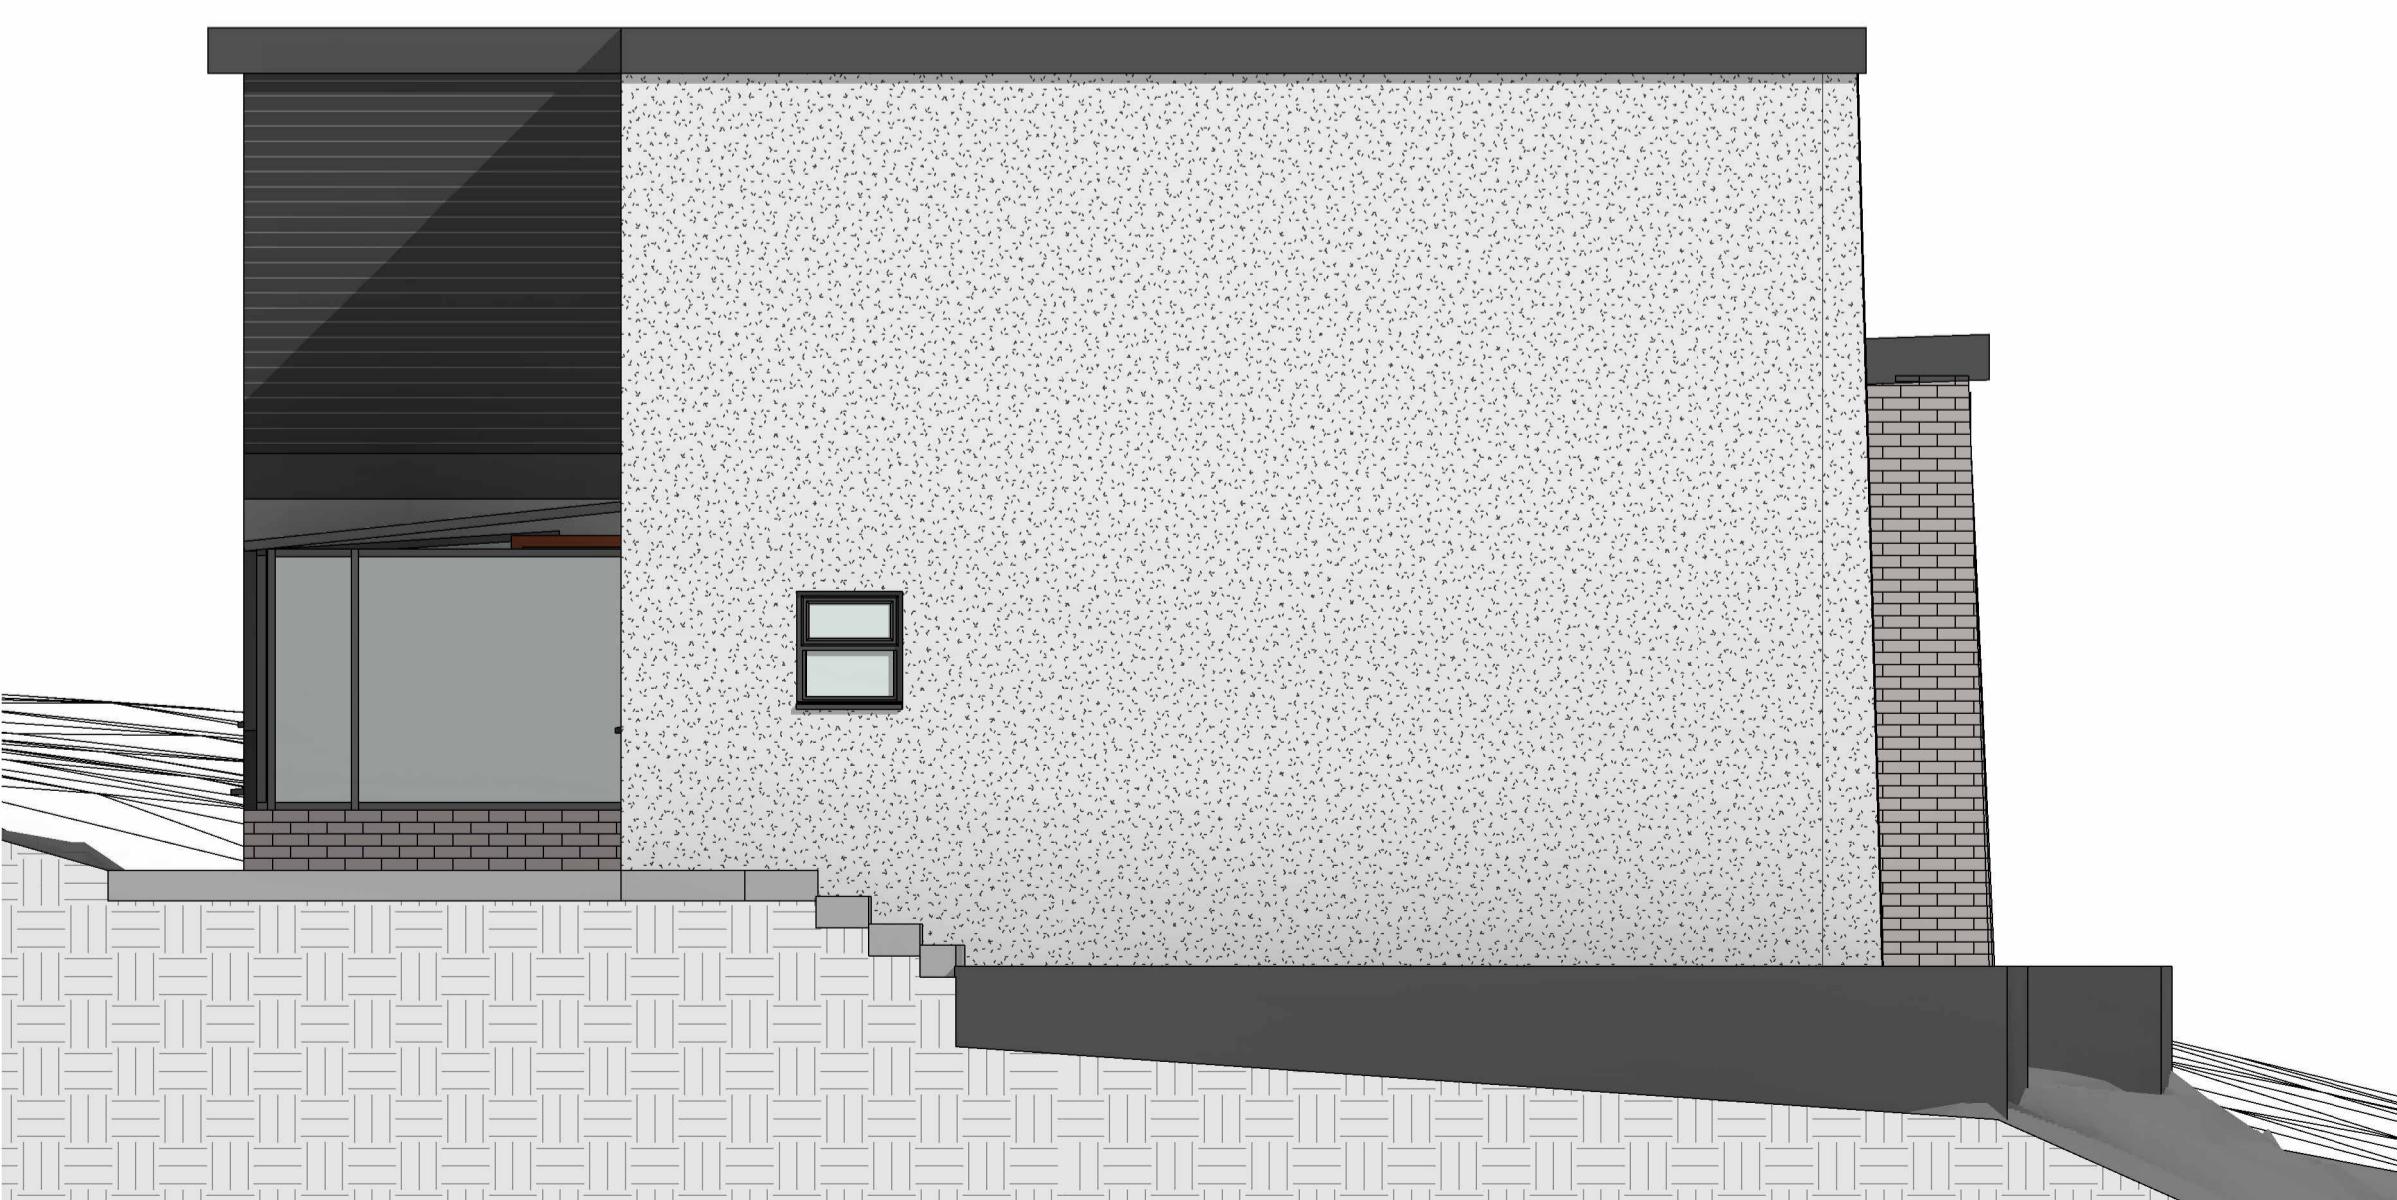

PROPOSED NORTH-EAST

1 1 : 50

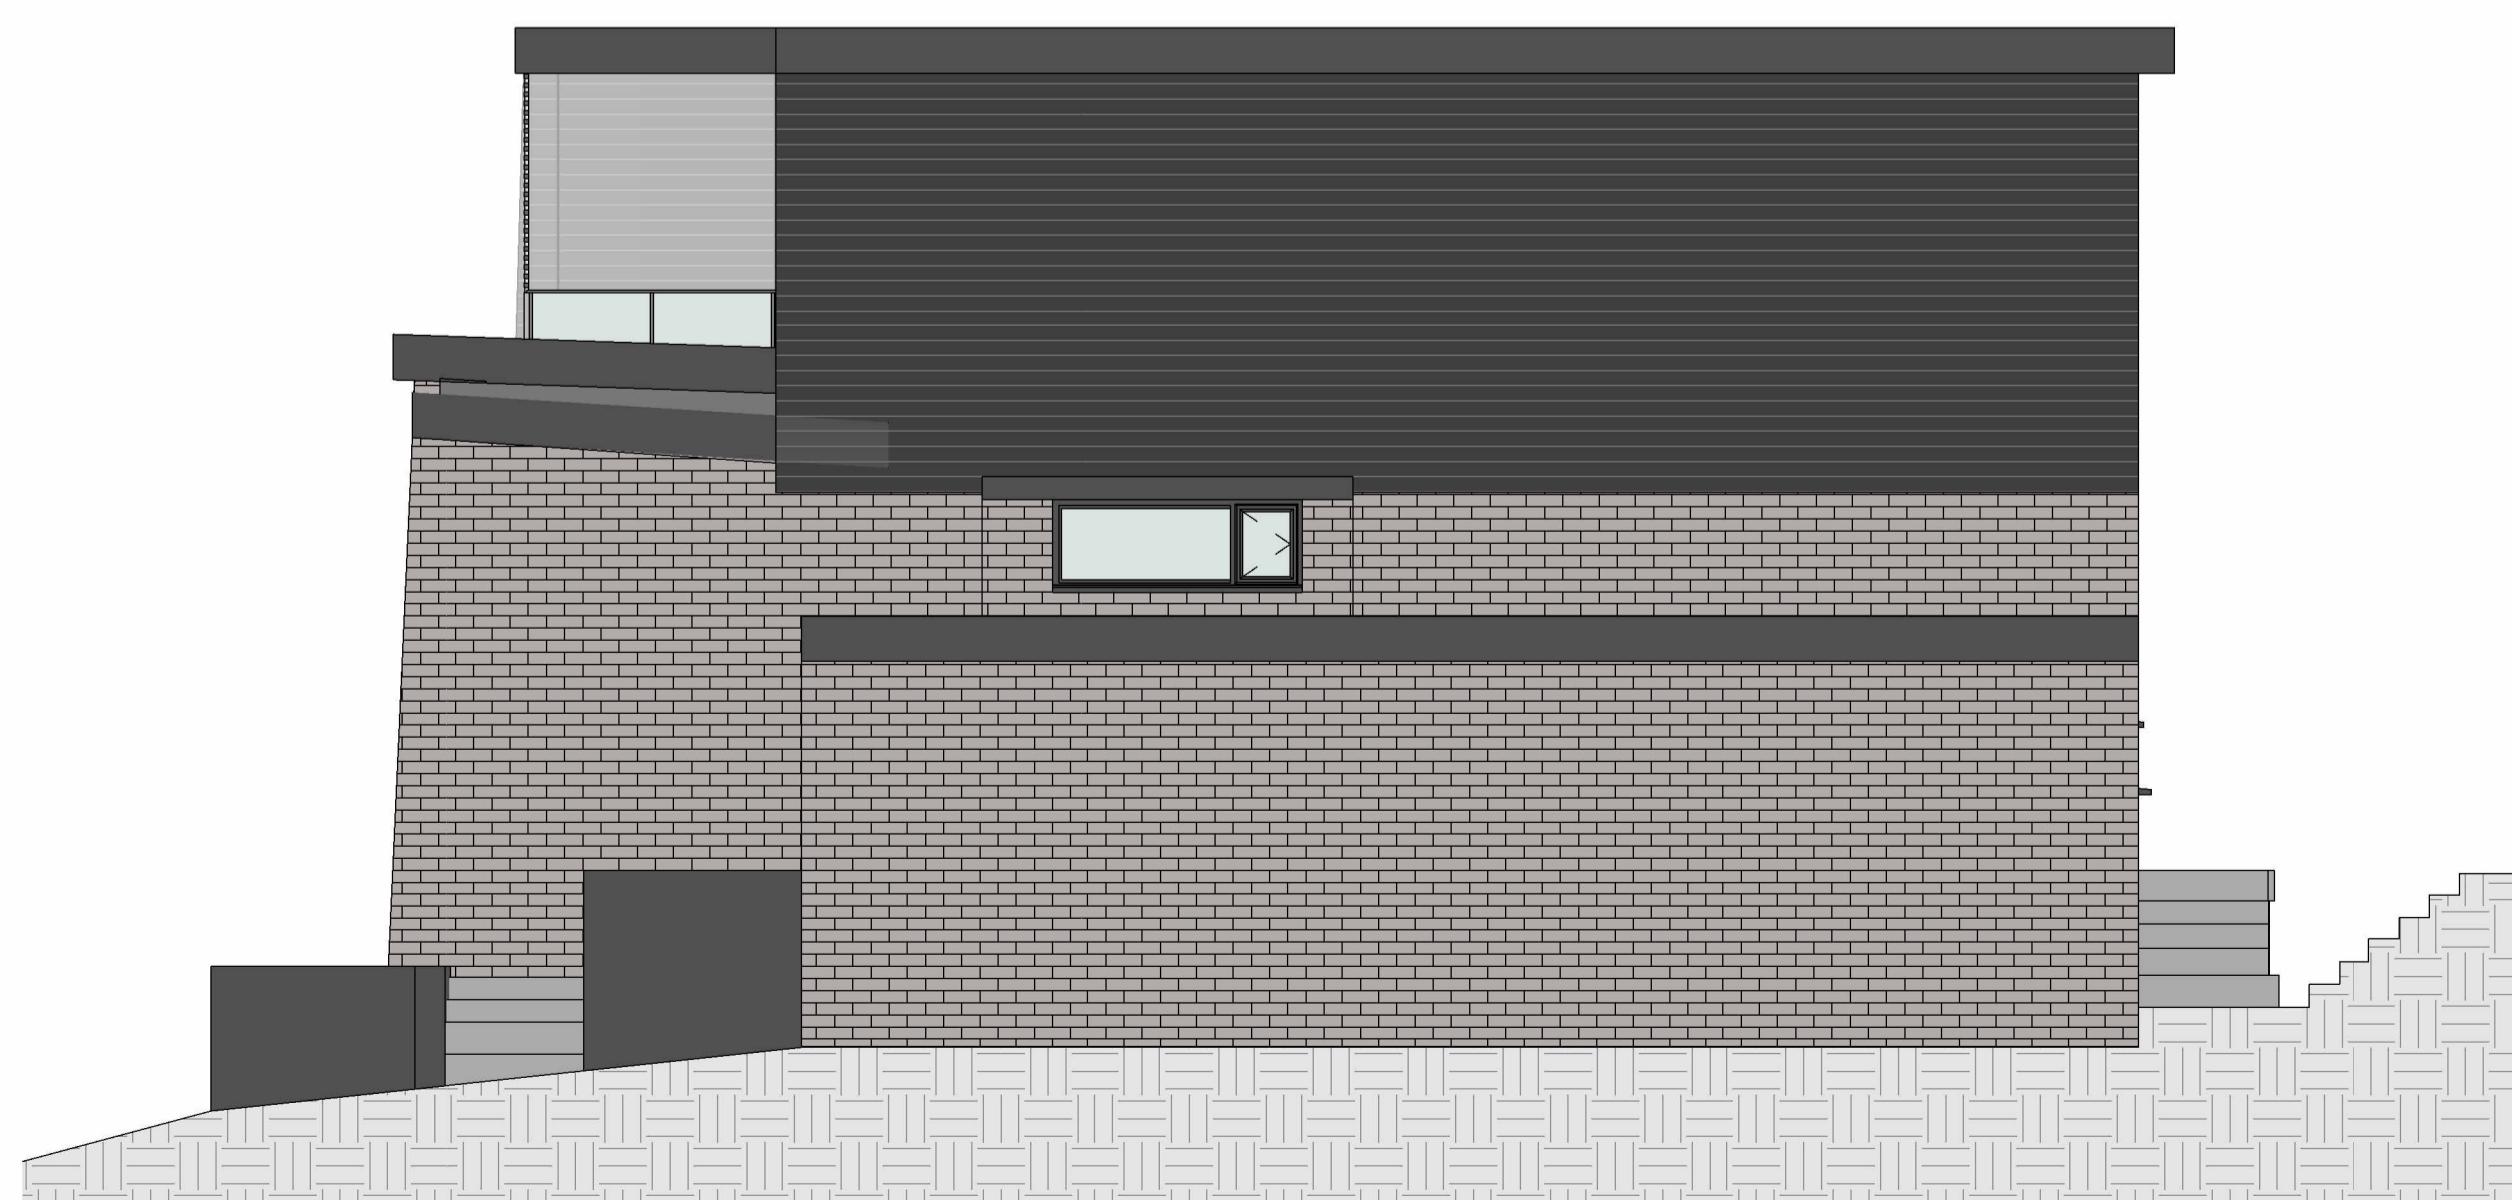

PROPOSED SOUTH-WEST

4 1 : 50

Peter Hitchen Architects

Marathon House
The Sidings Business Park
Whalley, BB7 9SE

01254 823 885

www.peterhitchenarchitects.co.uk

NOTES

CLIENT: Tim Stephenson
36 painter wood
Billington
Lancashire
BB79.1D

**PROJECT: PROPOSED FIRST FLOOR
EXTENSION - CLASS AA**

PROPOSED ELEVATIONS

Project number PHA/941

Date 24/05/2024

Drawn by DYNAMILIS

Checked by: **PL**

For more information, contact the Office of the Vice President for Research and Economic Development at 401-863-2300 or opred@brown.edu.

A2.3

Scale 1 : 50

Sheet size A1

A2.3