


## EXISTING ELEVATIONS

59 MARDALE ROAD - LONGRIDGE - PRESTON - PR3 3EU




Front (North-West) Elevation

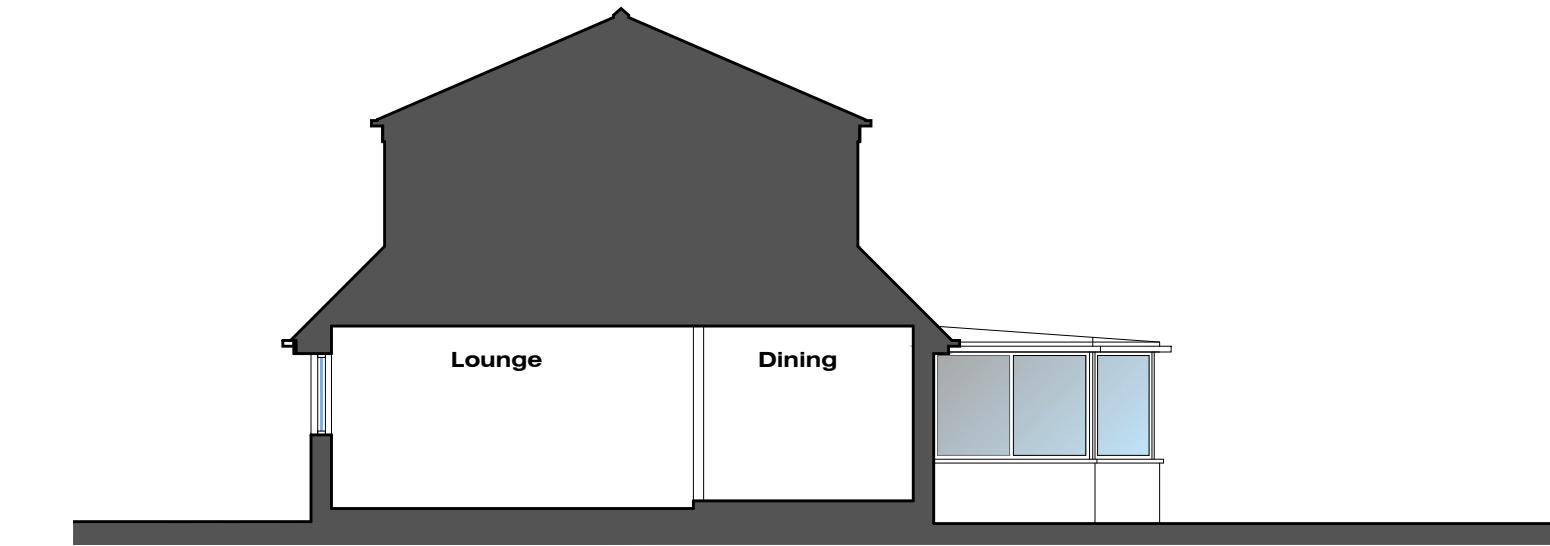

Side (South-West) Sectional Elevation



Rear (South-East) Elevation

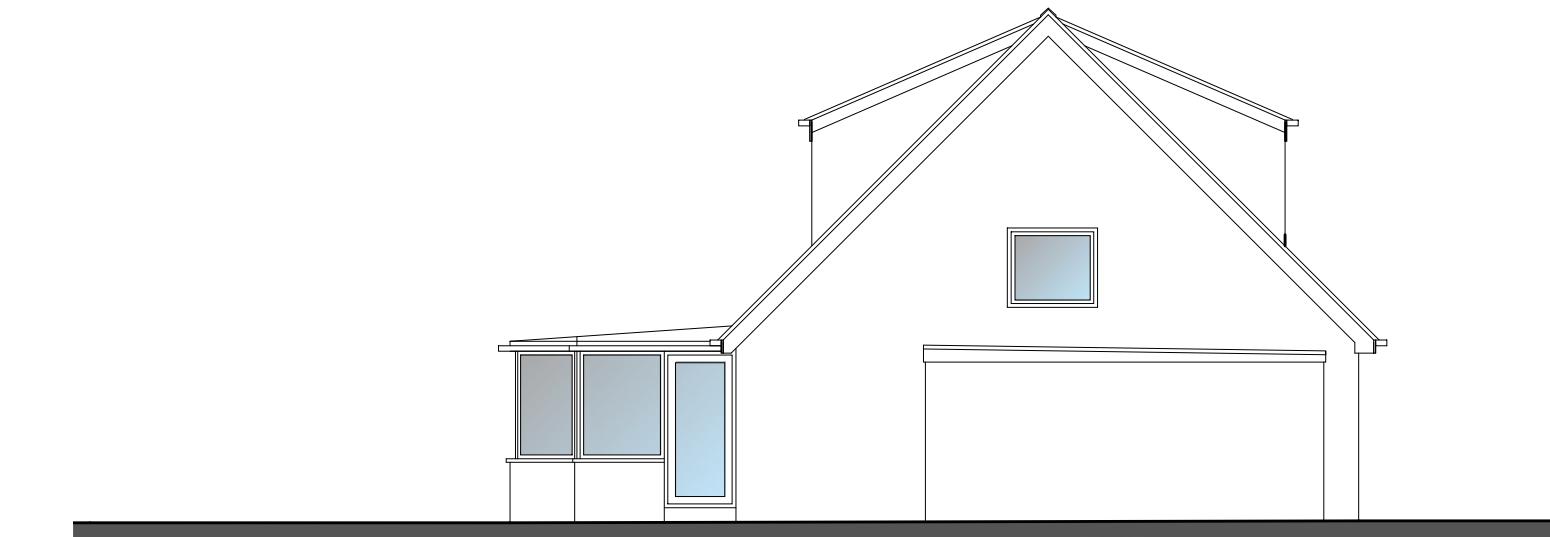

Side (North-East) Elevation

MR & MRS HOLLIS:  
SIDE EXTENSION  
59 MARDALE ROAD  
LONGRIDGE  
PRESTON PR3 3EU

**JM-0297**  
**EXISTING**  
**ELEVATIONS**

**003**  
Date: 25.03.24  
Drawn: J Monks  
Scale: 1:100 (A3)