


LOCATION PLAN

59 MARDALE ROAD - LONGRIDGE - PRESTON - PR3 3EU

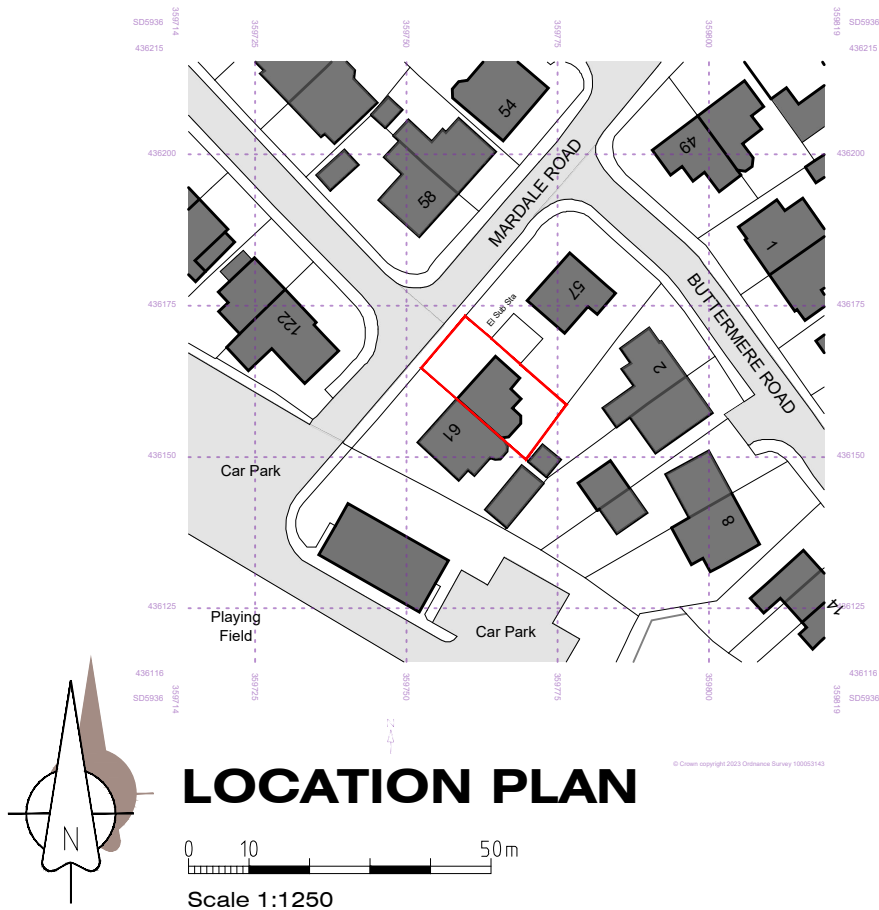

MR & MRS HOLLIS:
SIDE EXTENSION
59 MARDALE ROAD
LONGRIDGE
PRESTON PR3 3EU

JM-0297
LOCATION PLAN
(Ordnance Survey Extract)

001
Date: 25.03.24
Drawn: J Monks
Scale: 1:1250 (A4)

MONKS-ARCHITECTURAL-DESIGN
25 BIRCHFIELD DRIVE - LONGRIDGE- PRESTON - PR3 3HP