


PROPOSED ELEVATIONS & SECTION

59 MARDALE ROAD - LONGRIDGE - PRESTON - PR3 3EU




Rear (South-East) Elevation

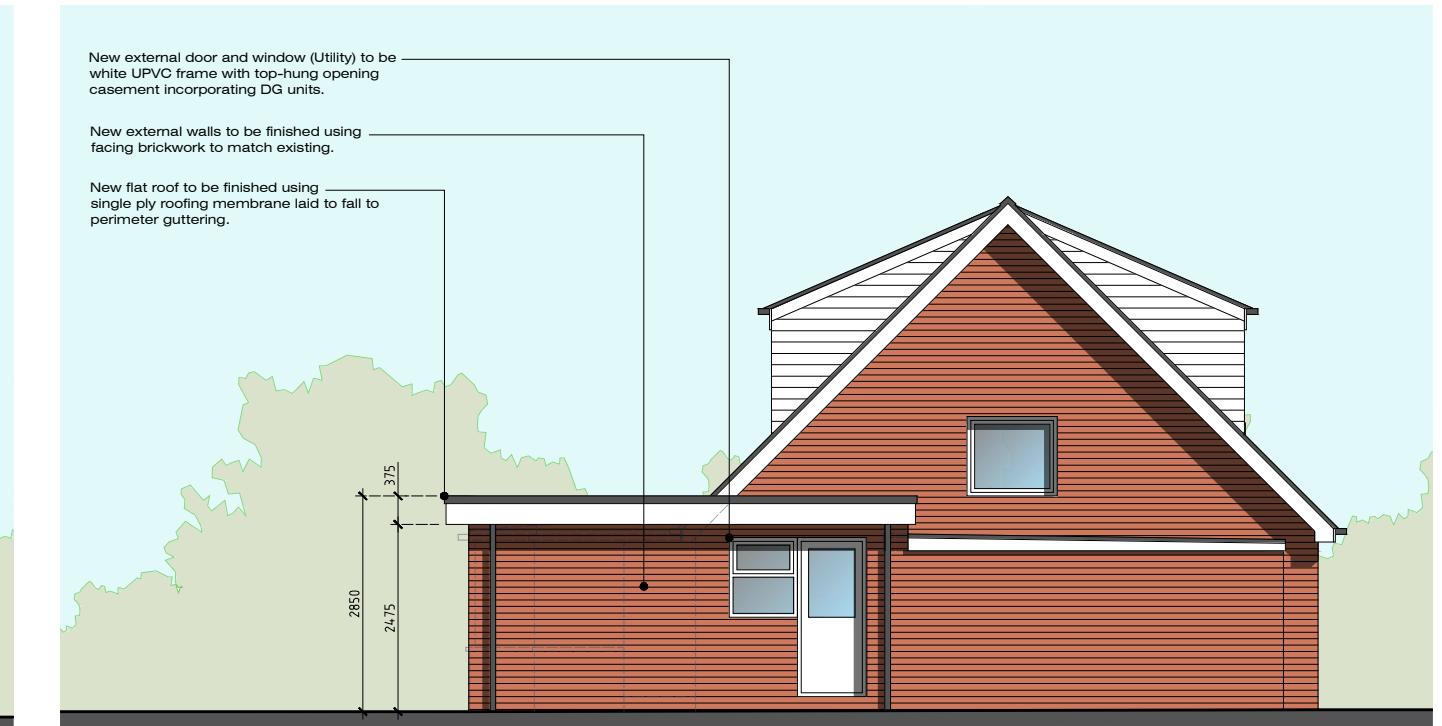


Side (North-East) Elevation



Front (North-West) Elevation

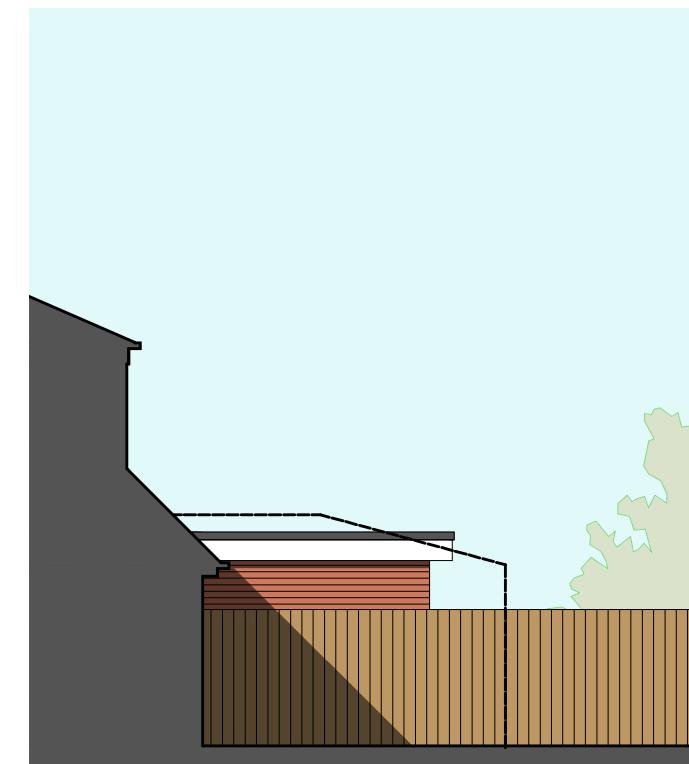

Side (South-West) Elevation

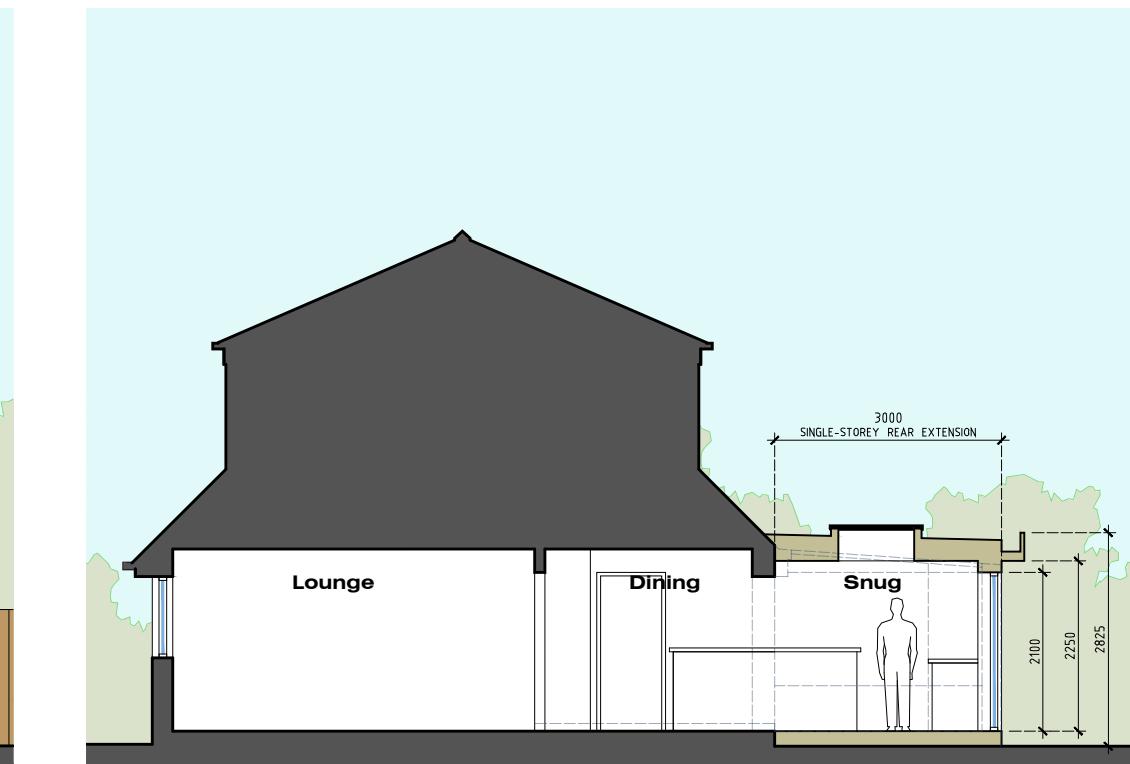

Typical Section

MR & MRS HOLLIS
SIDE EXTENSION
59 MARDALE ROAD
LONGRIDGE
PRESTON PR3 3EU

JM-0297
PROPOSED
ELEVATIONS

005

Date: 25.03.24
Drawn: J Monks
Scale: 1:100

MONKS-ARCHITECTURAL-DESIGN

25 BIRCHFIELD DRIVE - LONGRIDGE- PRESTON - PR3 3HP