




attic plan

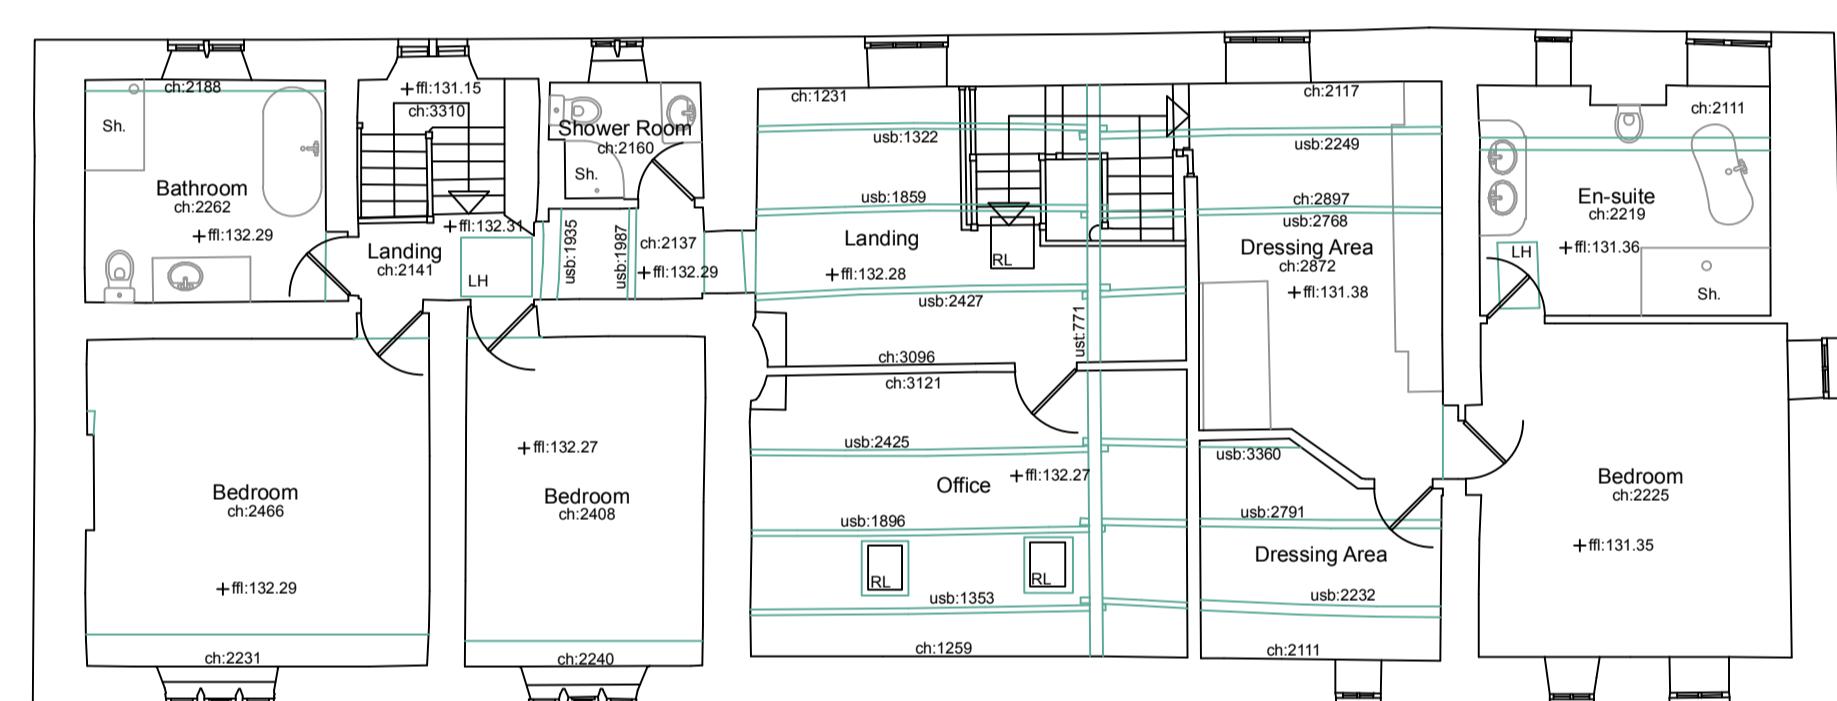


first floor plan

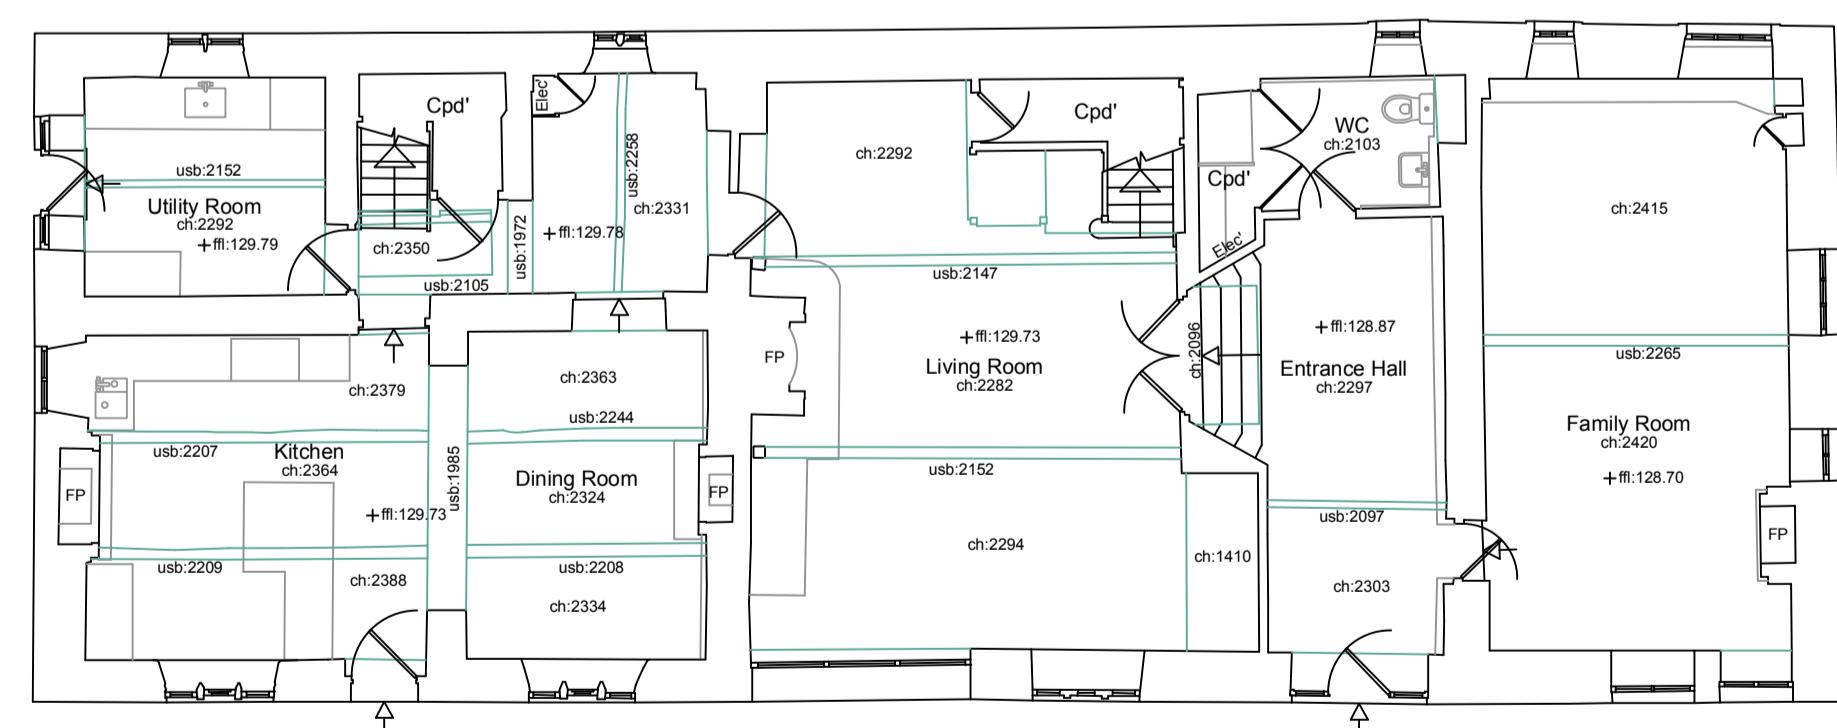

ground floor plan

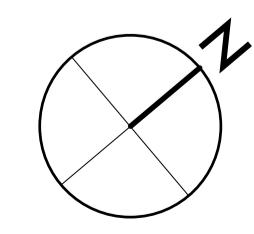


0m 10m scale

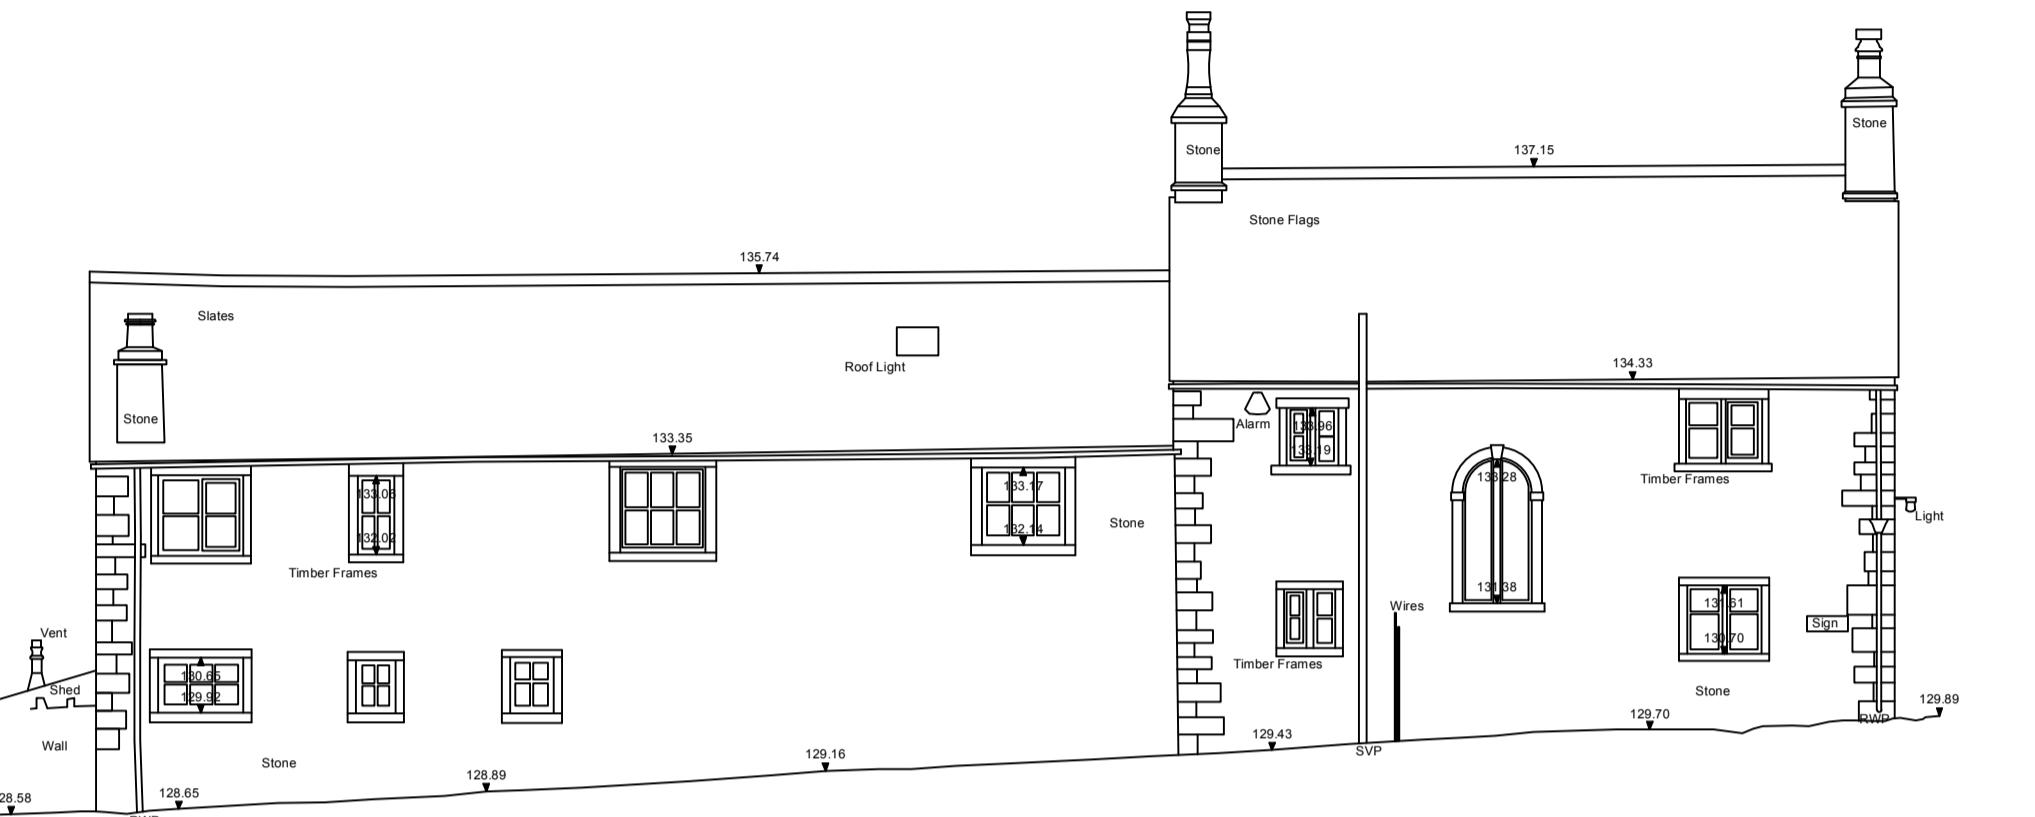

north west elevation



south east elevation

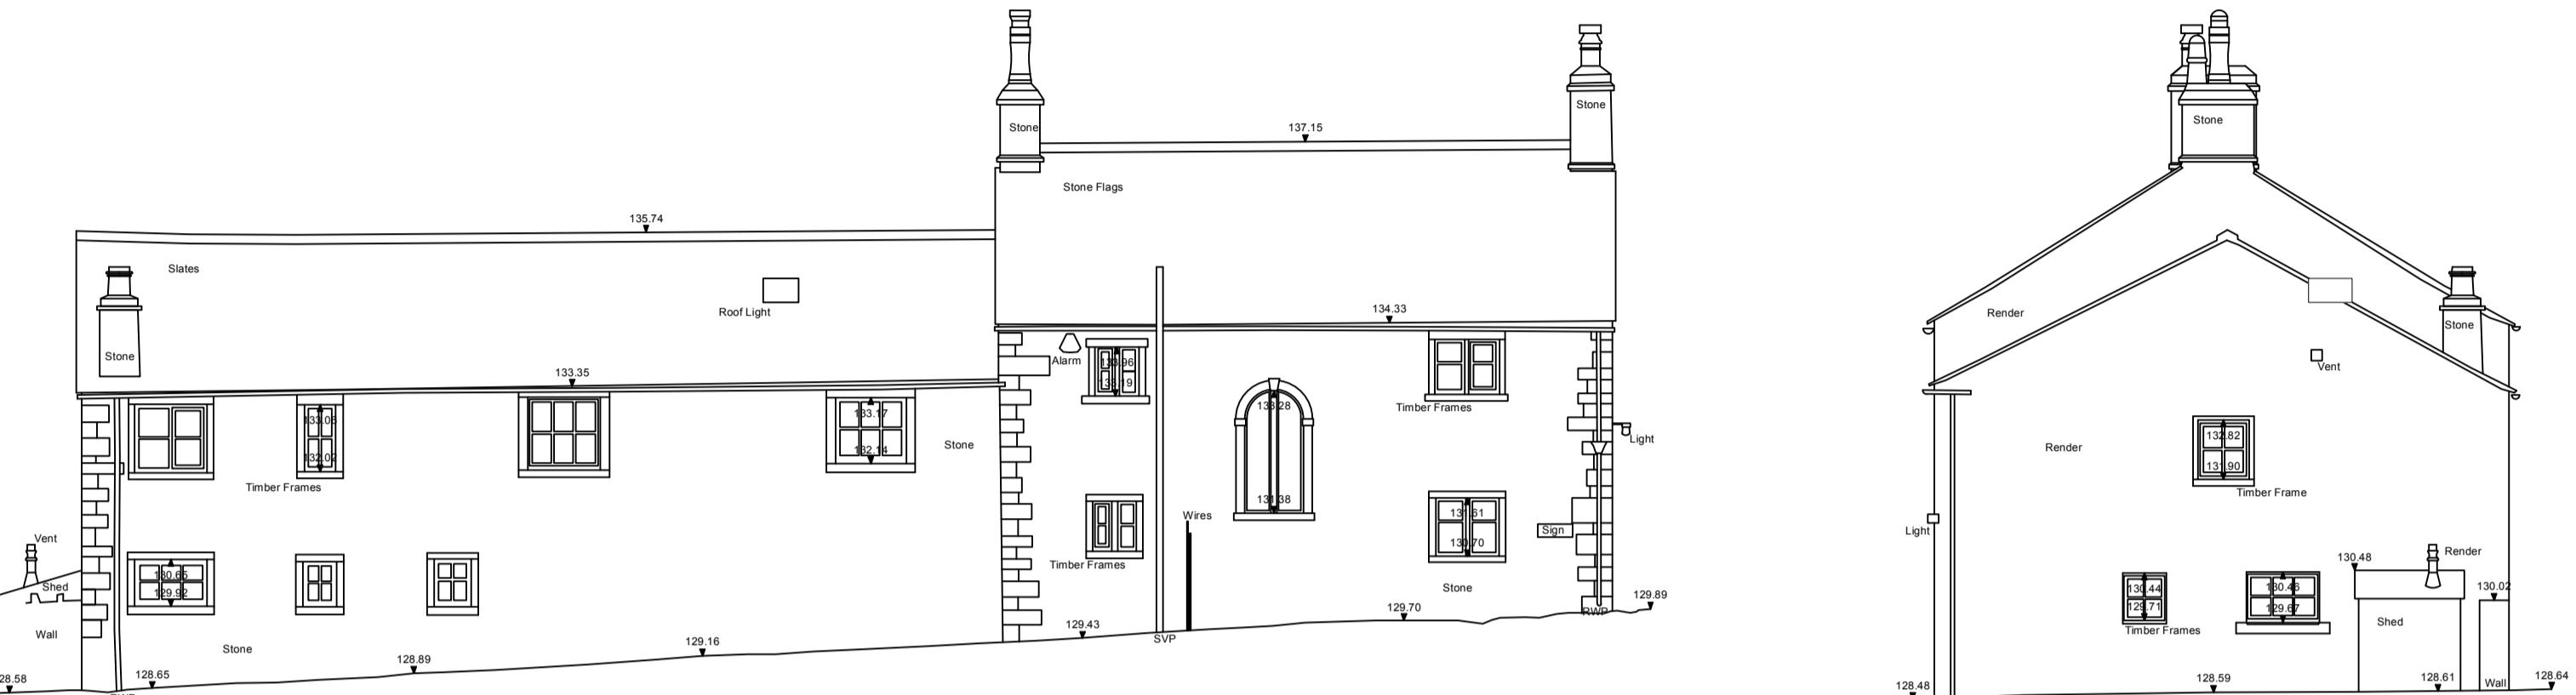

north east elevation



south west elevation

Stanton Andrews do not accept liability for any loss or degradation of information held in the drawing resulting from the translation from the original file format to any other file format or from the recipients reading of it in any other programme or an earlier version of the programme. Stanton Andrews accepts no liability for use of this drawing by parties other than the party for whom it was prepared or for purposes other than those for which it was prepared.

DWG issued when this drawing is issued as DWG format it is an uncontrolled version and is provided to enable the recipient to make a drawing of their own for which it is solely responsible. It is based on background information current at the time of issue. Stanton Andrews accepts no liability for any alterations to, additions to or discrepancies arising out of changes to such background information which occur after it has been issued by Stanton Andrews.

This drawing must be printed in colour, if this text is not RED the drawing must be reprinted.

Do not scale, use figured dimensions only. All dimensions to be checked on site. This drawing is not to scale, use figured dimensions only. All dimensions to be checked on site. Stanton Andrews accepts no responsibility for any loss that occurs as a result of reviewing this drawing at any other scale. Stanton Andrews to be responsible for any loss of data or damage to any other system or software that may result from the use of this drawing.

Drawing is to be read in conjunction with all relevant consultants and specialists drawings. "As existing" drawings based on information provided by others - no measured survey of the property has been undertaken by the architect.

This drawing is subject to copyright.

revision	date	note
A	04.10.23	issued for pre-app
B	25.10.23	existing rooflight to north west elevation
C	20.12.23	planning application
D	17.06.24	planning application