
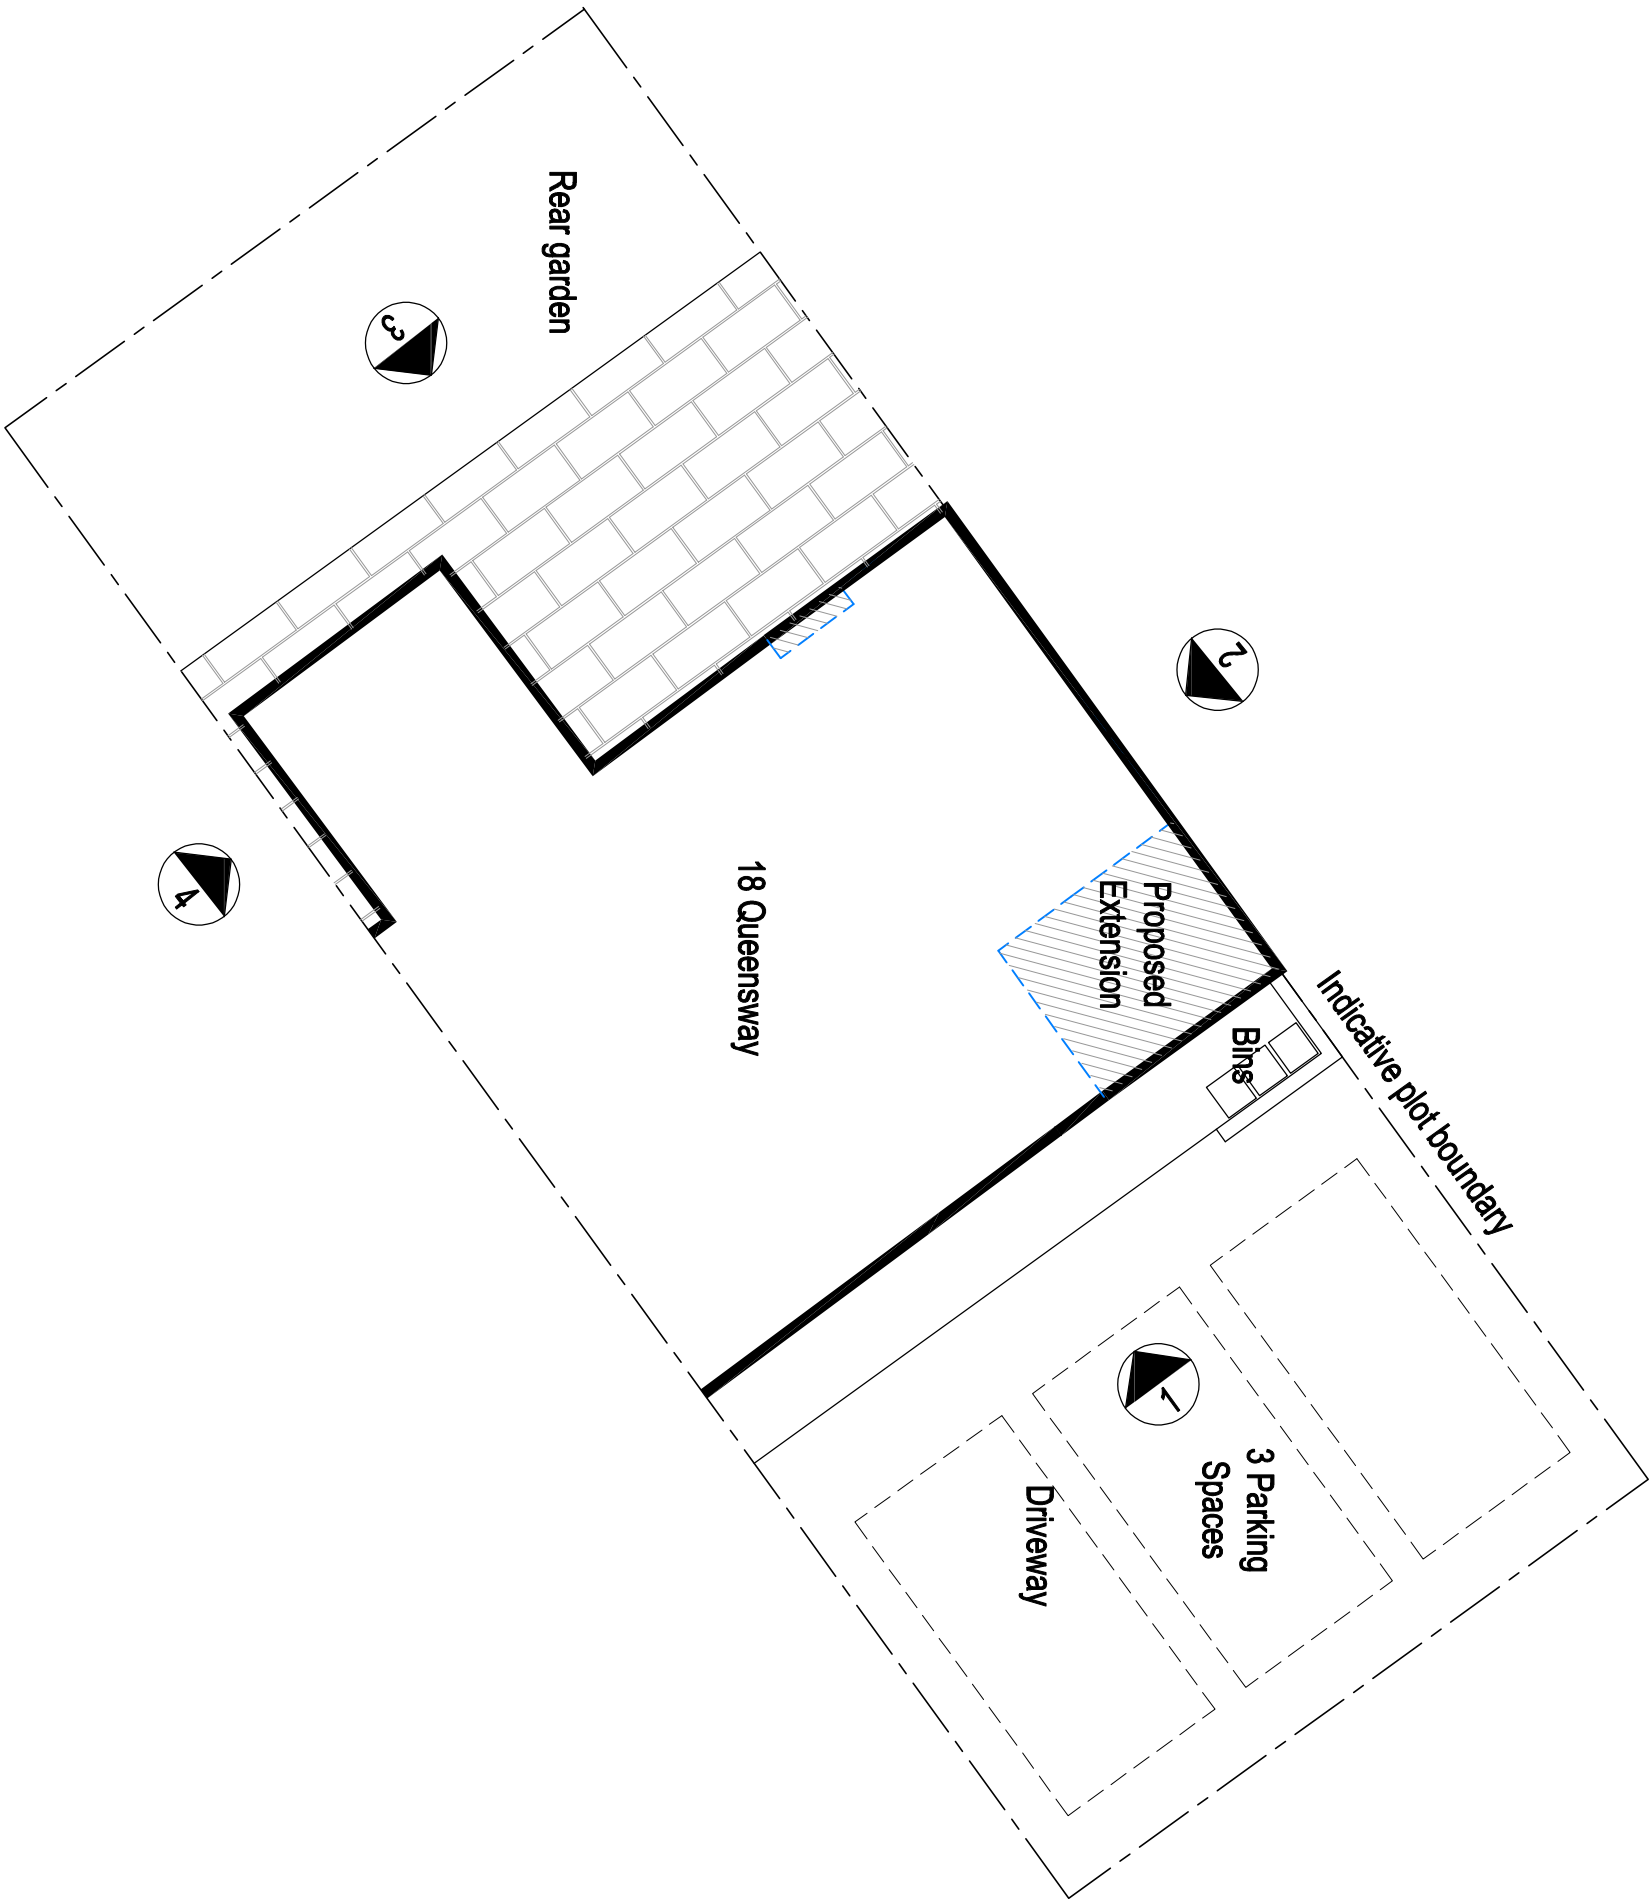


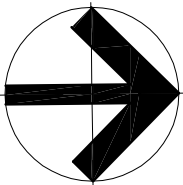

q+w+q architects Private Residential Housing Commercial Conservation Domestic Tel: 01254 485848 Email: info@q+w-architects.com Web: www.q+w-architects.com		Robinson's Barn Wotton Clitheroe Lancs BB710A  Architects Registration Board				
Client MR L CONTI		Scale 1:100	Sheet Size A3	Job Number 24-026	Drawn By AW	Checked AW
Project 18 QUEENSWAY WADDINGTON		Drawing Title PROPOSED SITE BLOCK PLAN	Drawing Status PLANNING	Drawing Number PL05	Revision -	First Issue -

Issue schedule 14/2020 This Drawing is to be used in conjunction with all other project associated drawings and information. Drawings form this drawing. Report all errors, omissions and discrepancies to drawing office prior to construction or modification. The drawing is copyrighted and is the property of q+w-architects. 18/