




0m 1m 2m 3m 4m 5m  
**Proposed Ground Floor**

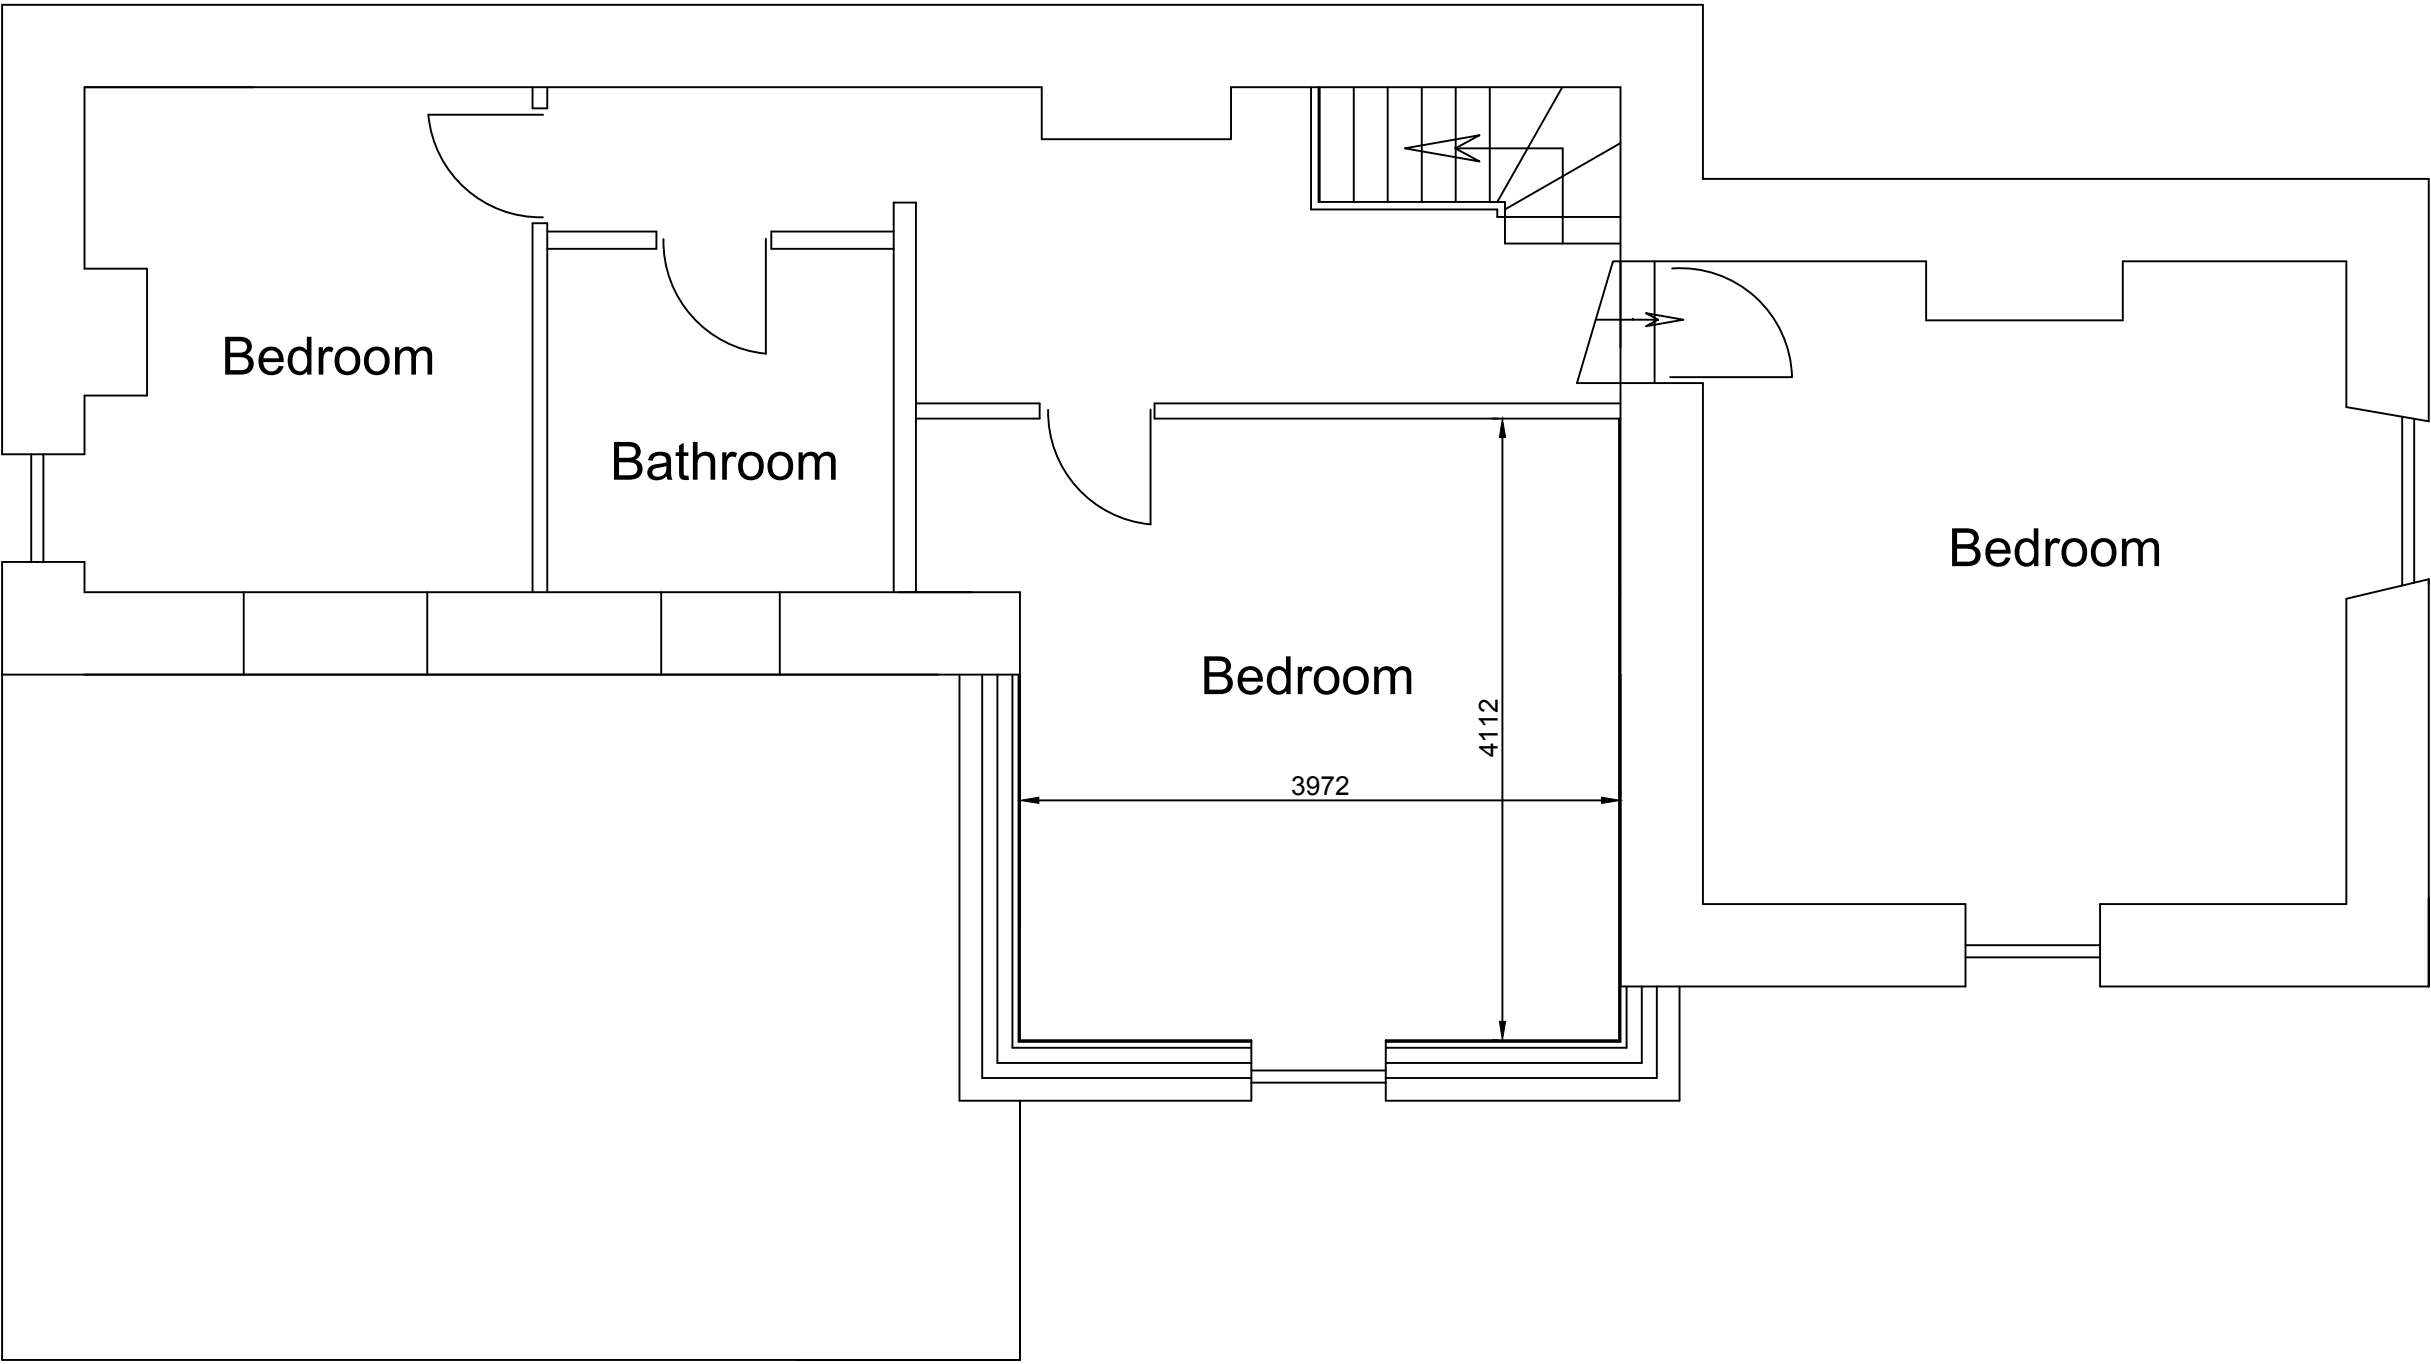

0m 1m 2m 3m 4m 5m  
**Proposed First Floor**

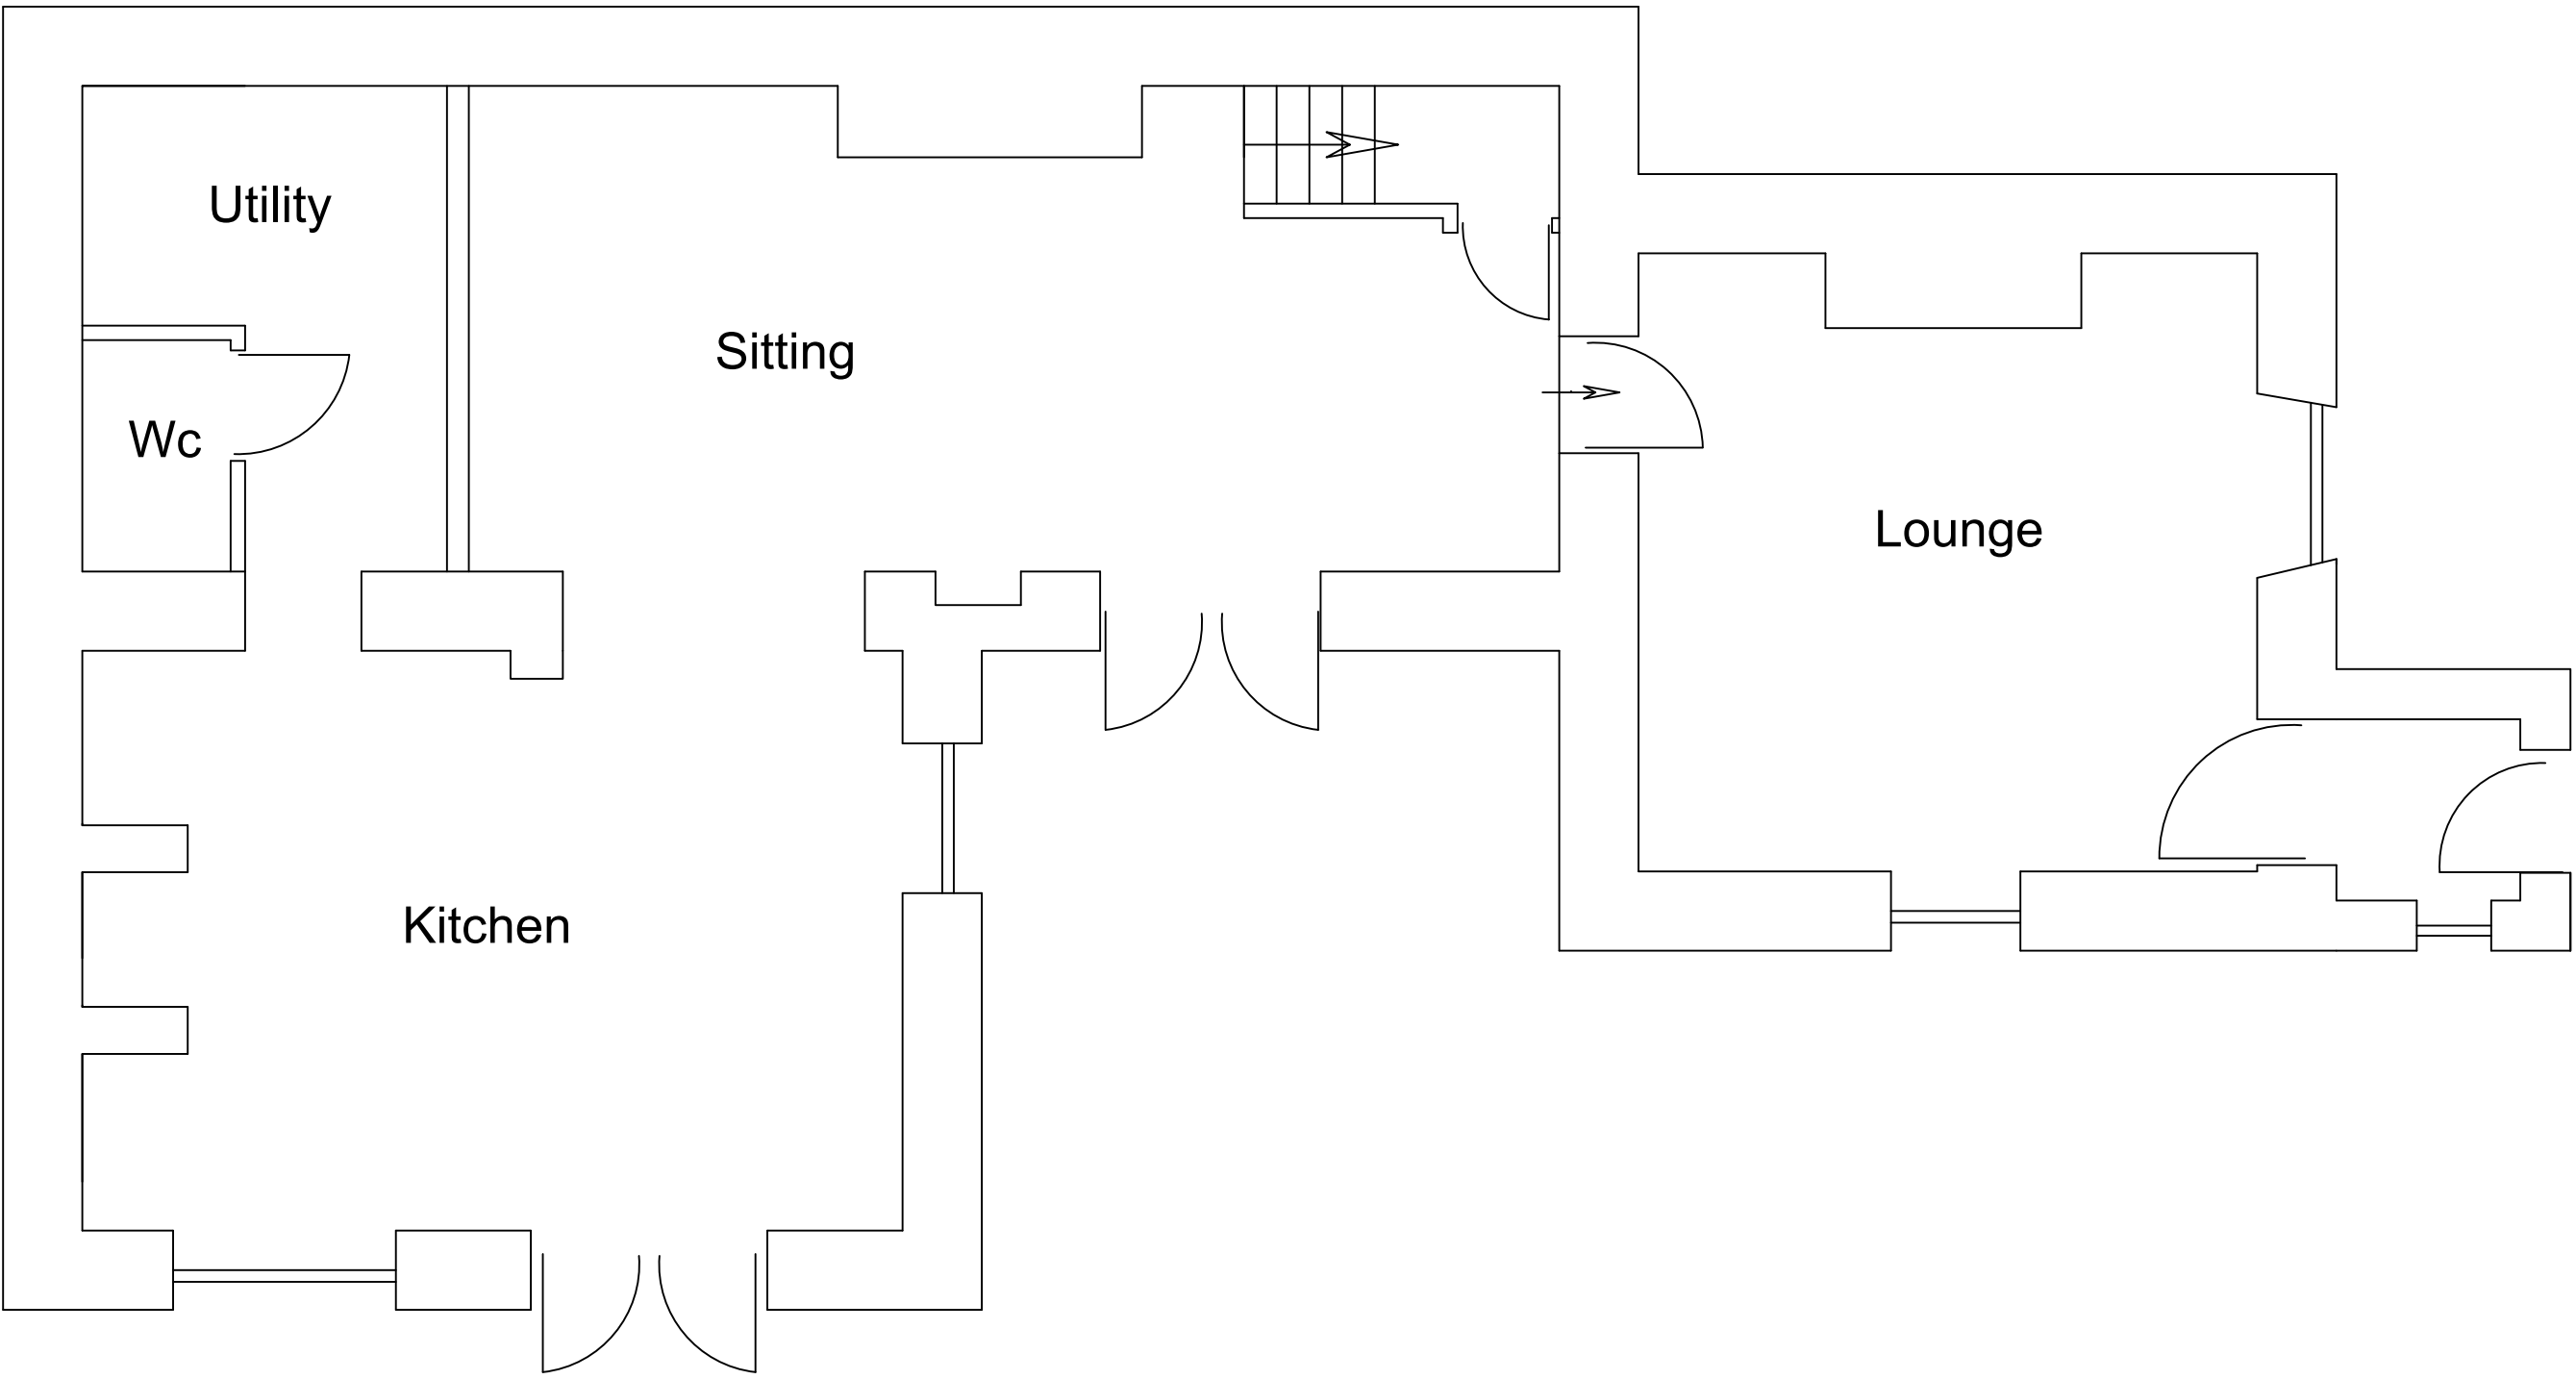

0m 1m 2m 3m 4m 5m  
**Existing Ground Floor**

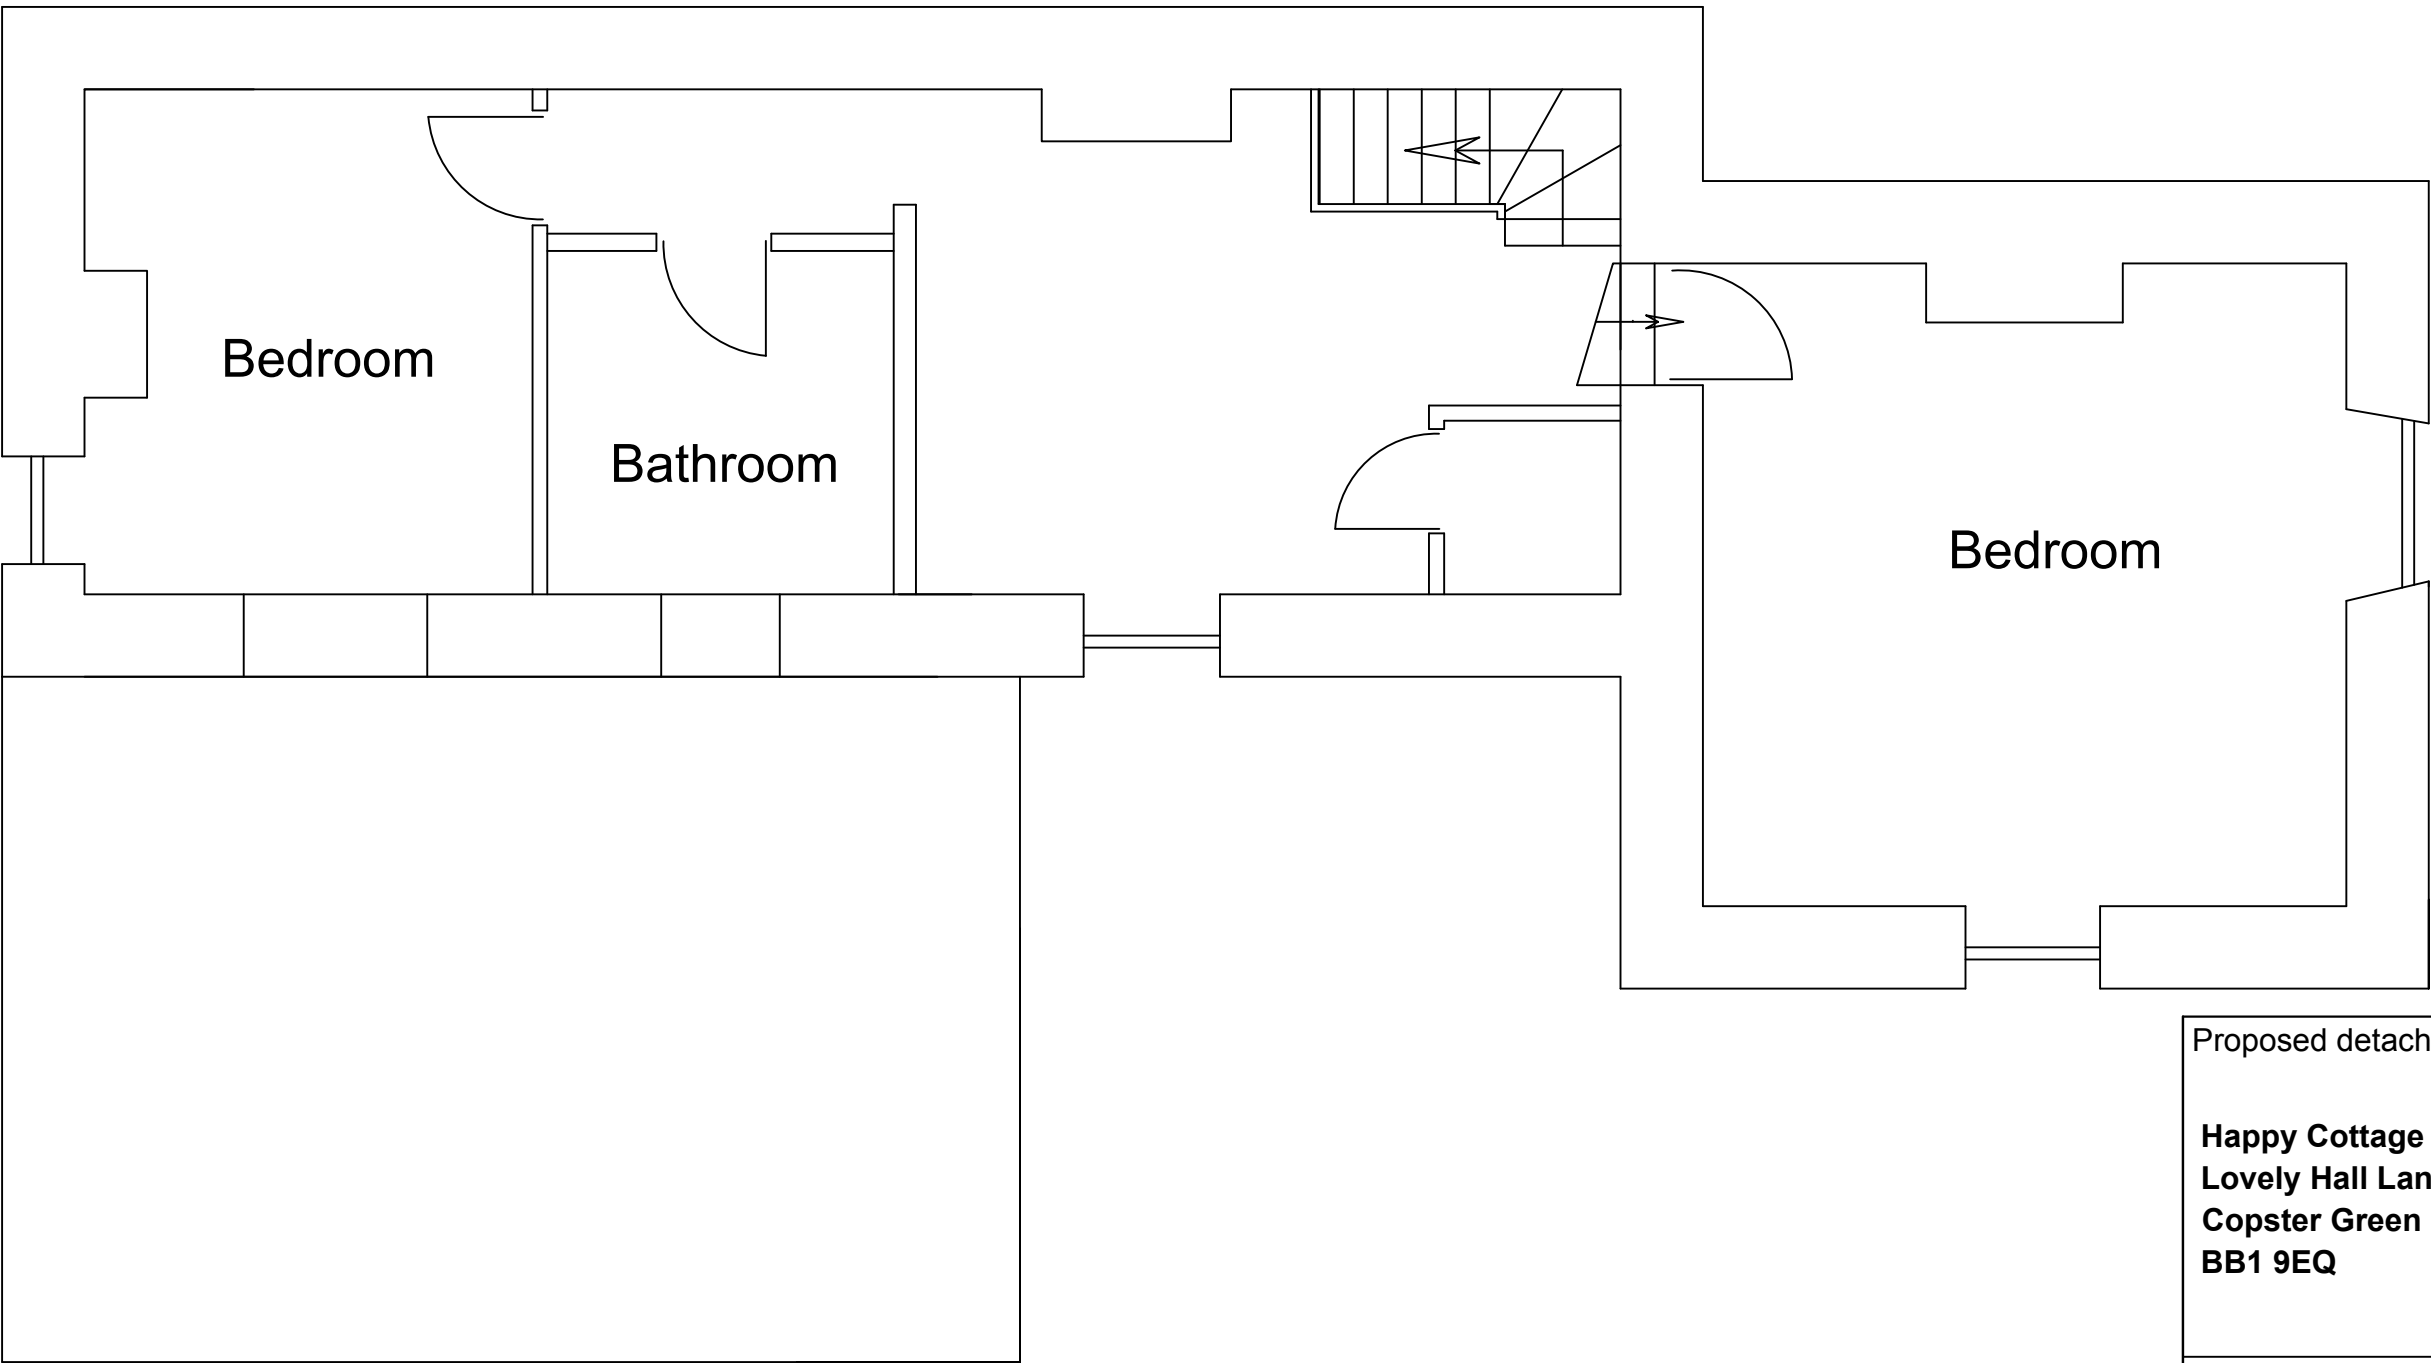

0m 1m 2m 3m 4m 5m  
**Existing First Floor**

Proposed detached garage at :

**Happy Cottage**  
**Lovely Hall Lane**  
**Copster Green**  
**BB1 9EQ**

CLIENT: MrJohn Wearing

DATE: January 2024

SCALE: 1:50 @ A1

DWG No: Extension Layouts

L.A:

AMENDMENTS:

DATE:

**ENTWISTLE DESIGN SERVICES**

7 Edgefield  
Astley Village  
Chorley  
PR7 1XH

Tel:01257 274976  
E-Mail entwistledesign@aol.com