


PLAN 1. LOCATION OF TREES ON OATLAND CROFT,
WADDINGTON.

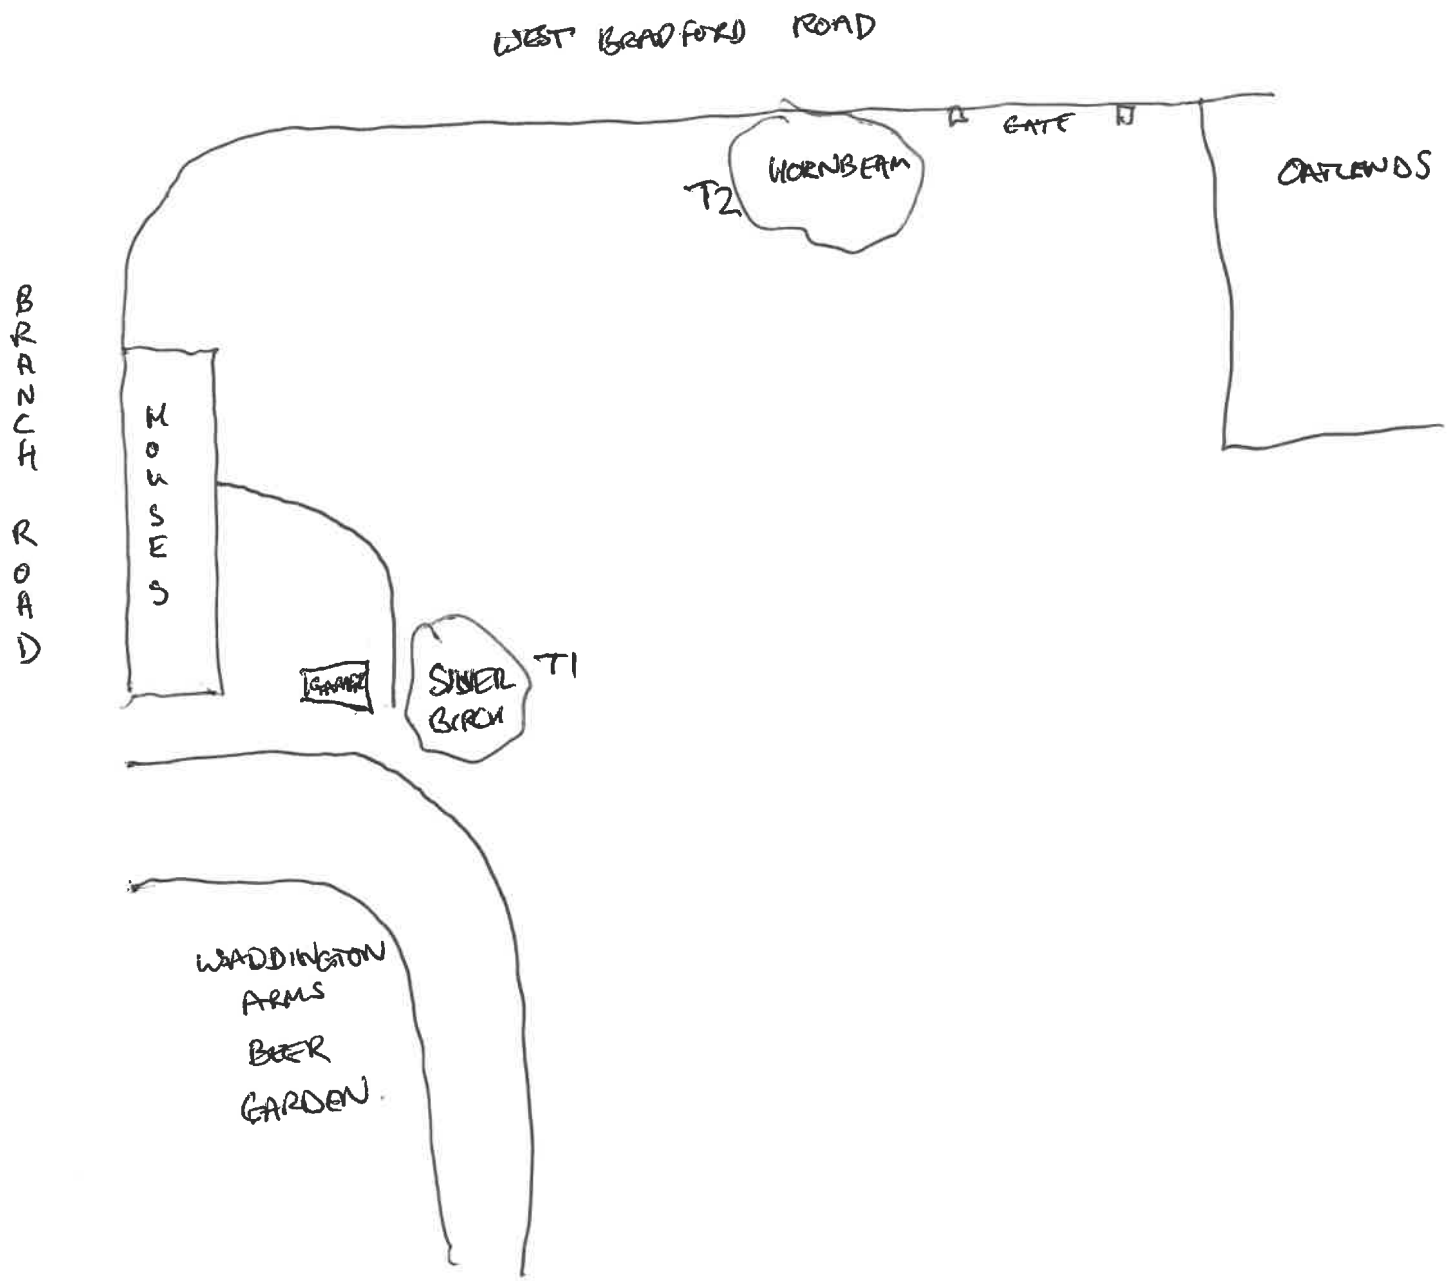

320240537P