


3/2024 10539

ju.

Plan referred to


0540
5/17/2024

SCALE 20 feet to 1 inch

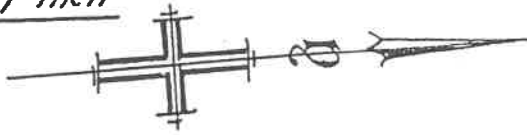

Ex
F. Groome + Co.

BACK ROAD 12'-0" wide

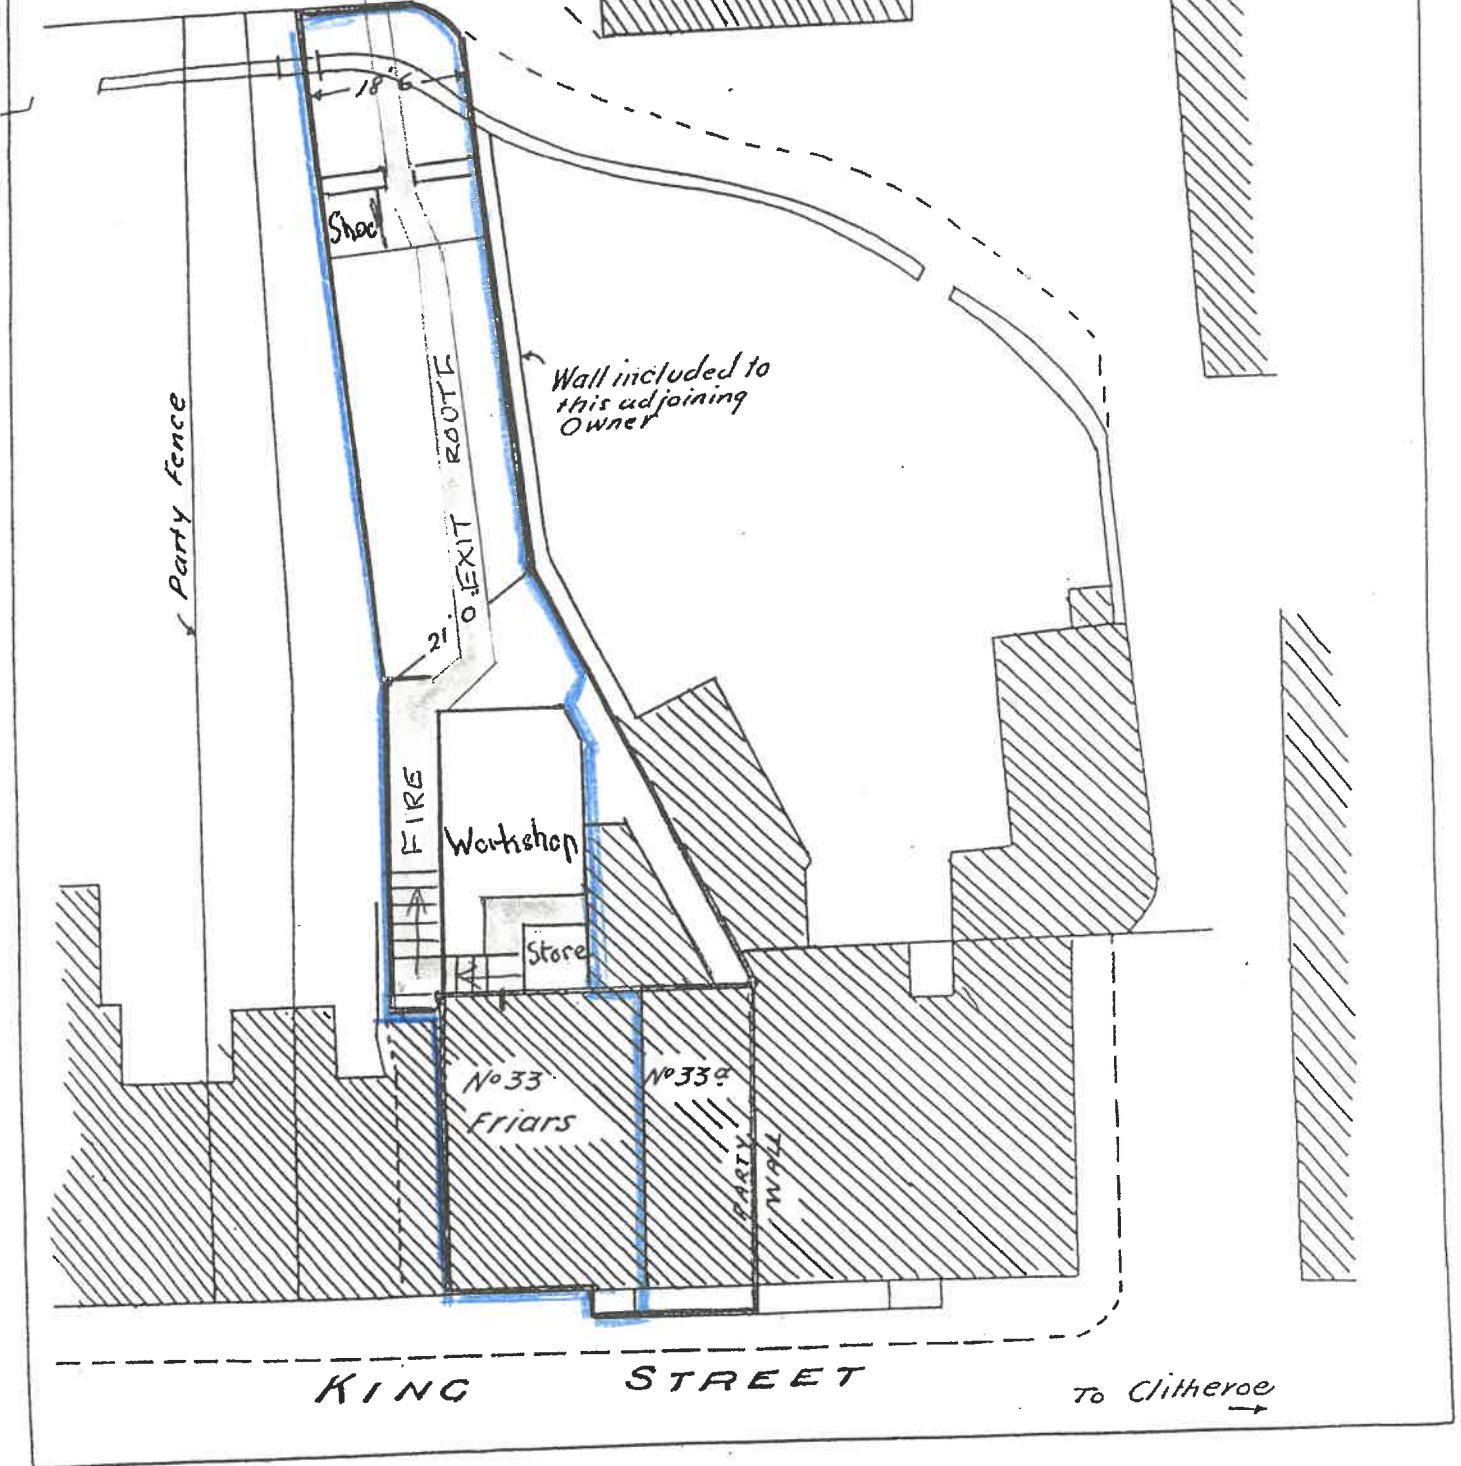

THE DEVELOPMENT SITE IS THE ENTIRE 2nd floor of 33 KING ST.

THE FIRE EXIT ROUTE FROM THE UPPER FLOORS IS DOWN A METAL STAIRCASE FROM THE 1st floor of the premises down to the garden area at the rear.