



Do not scale. Contractors must check all dimensions on site before preparing production drawings or commencing any work. This drawing and its design is the copyright of LMC Architecture Limited and may not be reproduced in any form whatsoever without their prior express written consent.

Revision	Date	Revision note	Drawn by	Purpose of issue
A	08.03.24	Extension relocated with fence and gate added to the front.	LM	Information

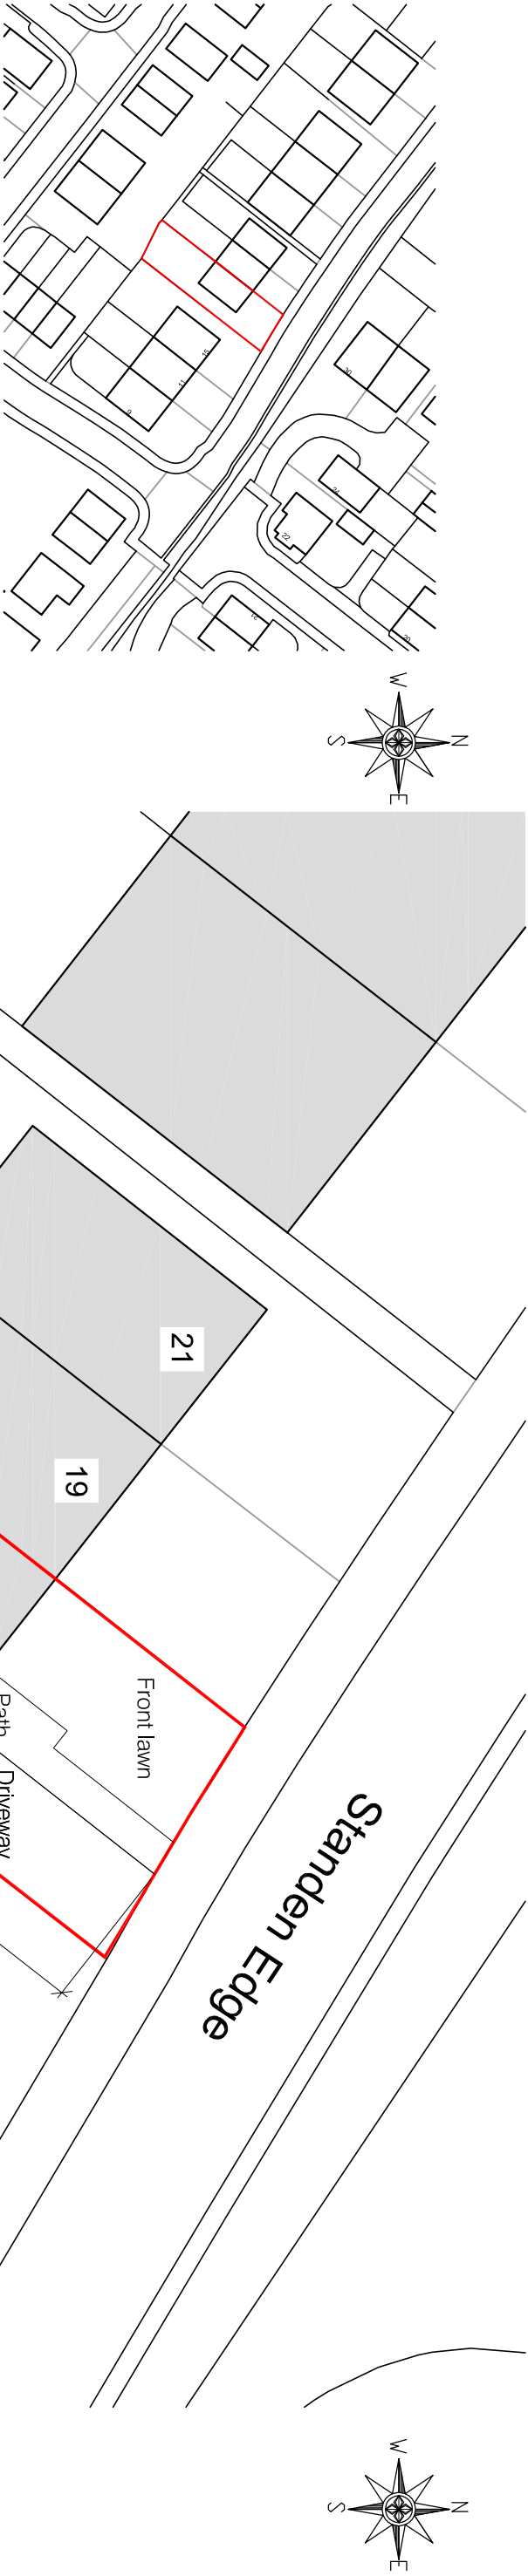

Mapping contents © Crown copyright and database rights 2024
Ordnance Survey 100035207

Location plan - 1:1250

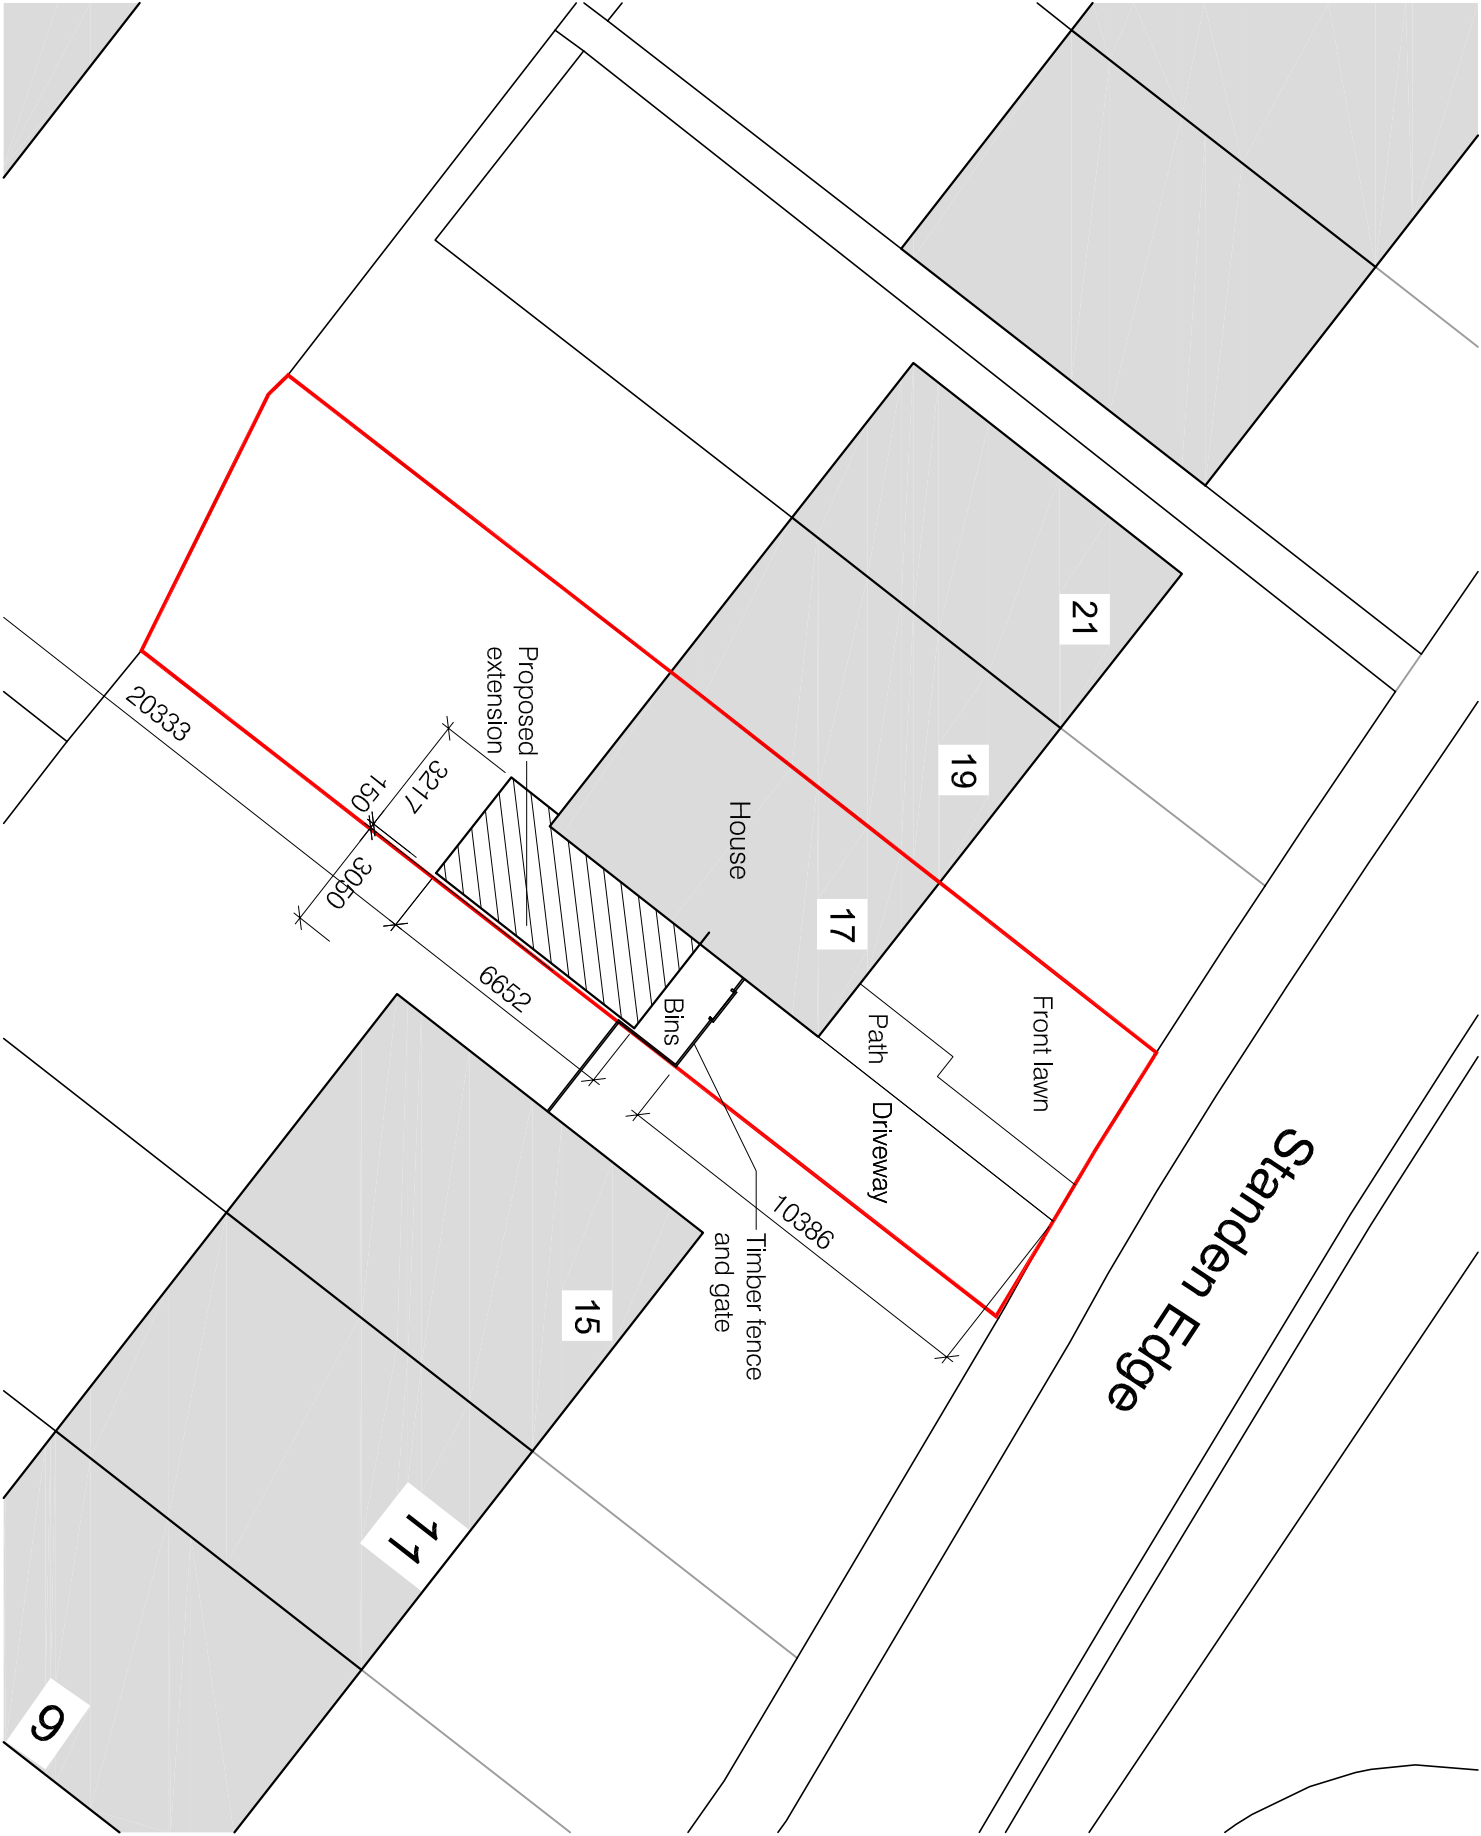

Block plan - 1:200

Project Extension to 17 Standen Edge, Clitheroe	Drawing title Location and Block Plan	Scale As noted @ A3	LMC Architecture Limited Architectural design services	
Client Mr J Howard	Drawing number DFG 755 – 001 A	Date 27.02.24	4 Dovedale Drive, Ightenhill, Burnley, Lancashire, BB12 8XD Web : www.lmcarchitecture.co.uk	