



THIS DRAWING TOGETHER WITH THE DESIGN IS
 COPYRIGHT OF THE ARCHITECT.
 FIGURED DIMENSIONS SHOULD BE FOLLOWED
 AND SCALED DIMENSIONS SHOULD BE CHECKED
 WITH THE ARCHITECT.
 ANY DISCREPANCY MUST BE REPORTED TO THE
 ARCHITECT IMMEDIATELY AND PRIOR TO
 PROCEEDING.

REVISIONS

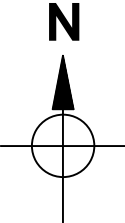

SITE LOCATION PLAN

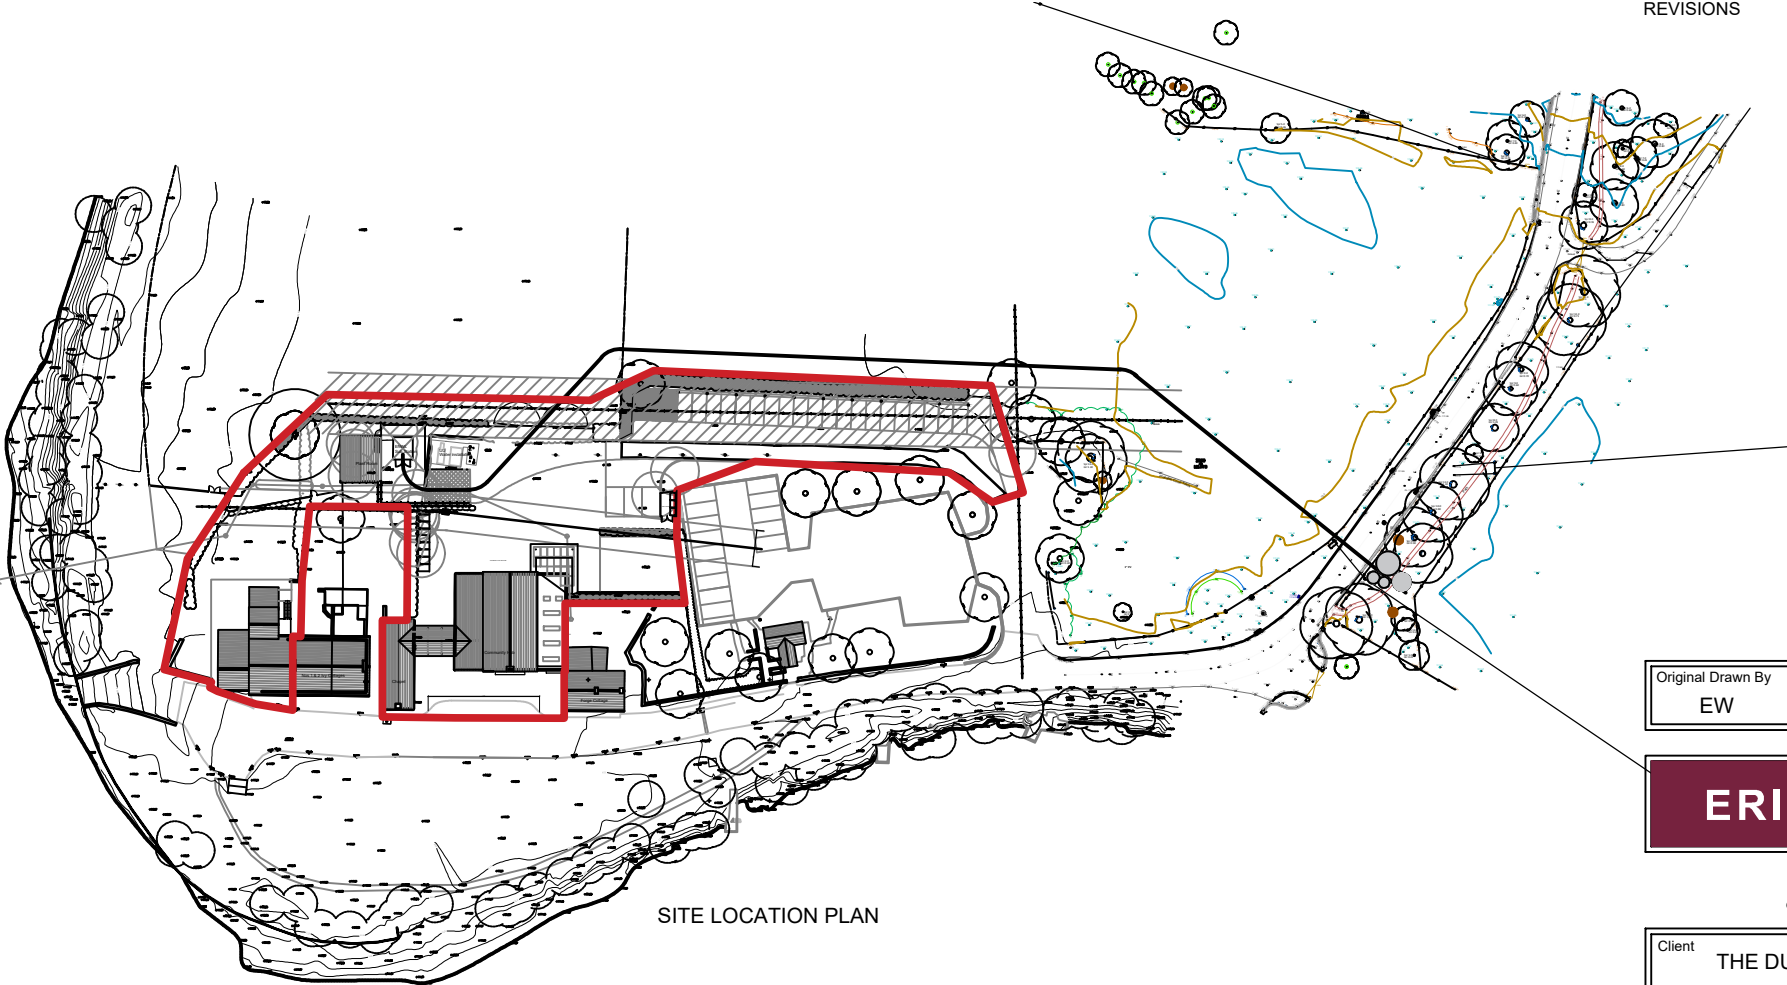

Original Drawn By EW	Date SEPT 2024
-------------------------	-------------------

ERICA WRIGHT

chartered architect
 mobile / 07974 202643
 email / mail@ericawright.co.uk

Client THE DUCHY OF LANCASTER			
Contract THE OLD GARAGE SITE DUNSOP BRIDGE			
Drawing title SITE LOCATION PLAN			
Scale 1:1250	Job No. HB106	Drg No. 110	