



320240547P

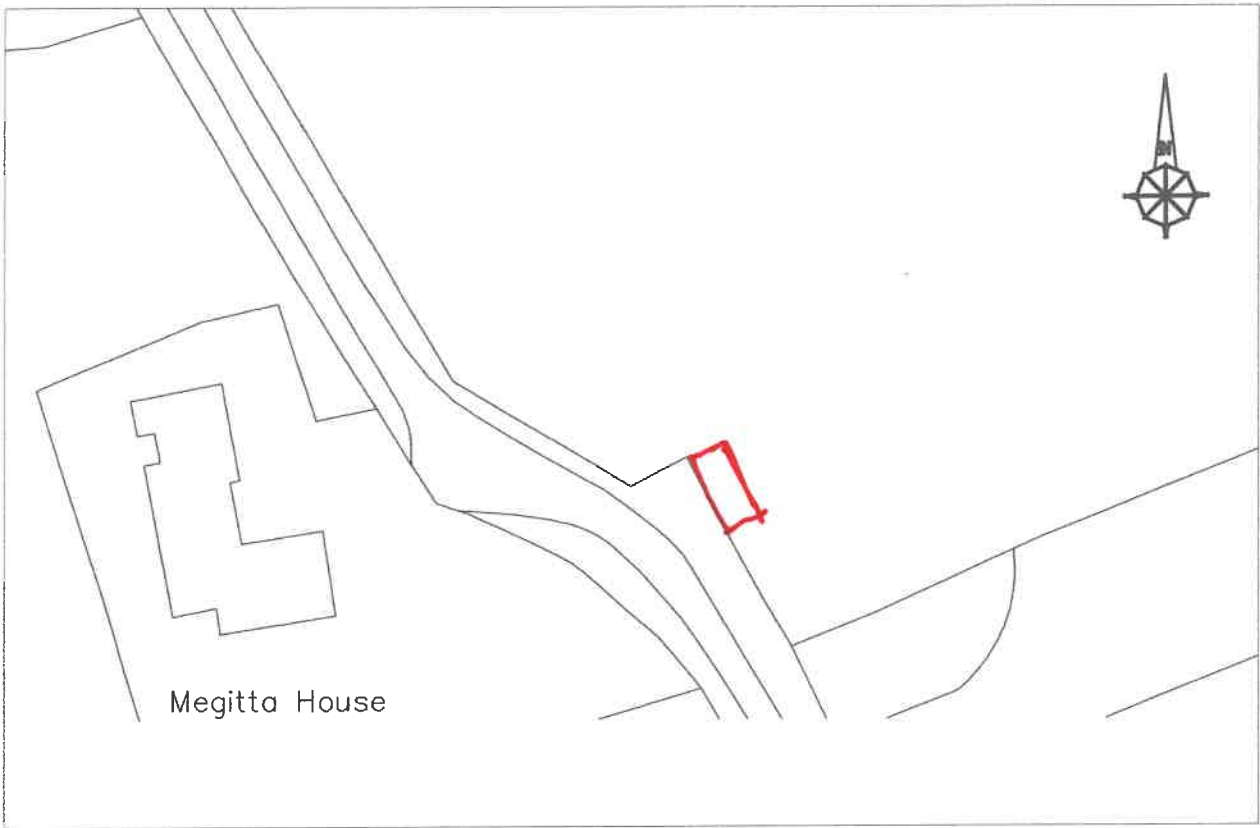

Existing Site Plan - 1:500

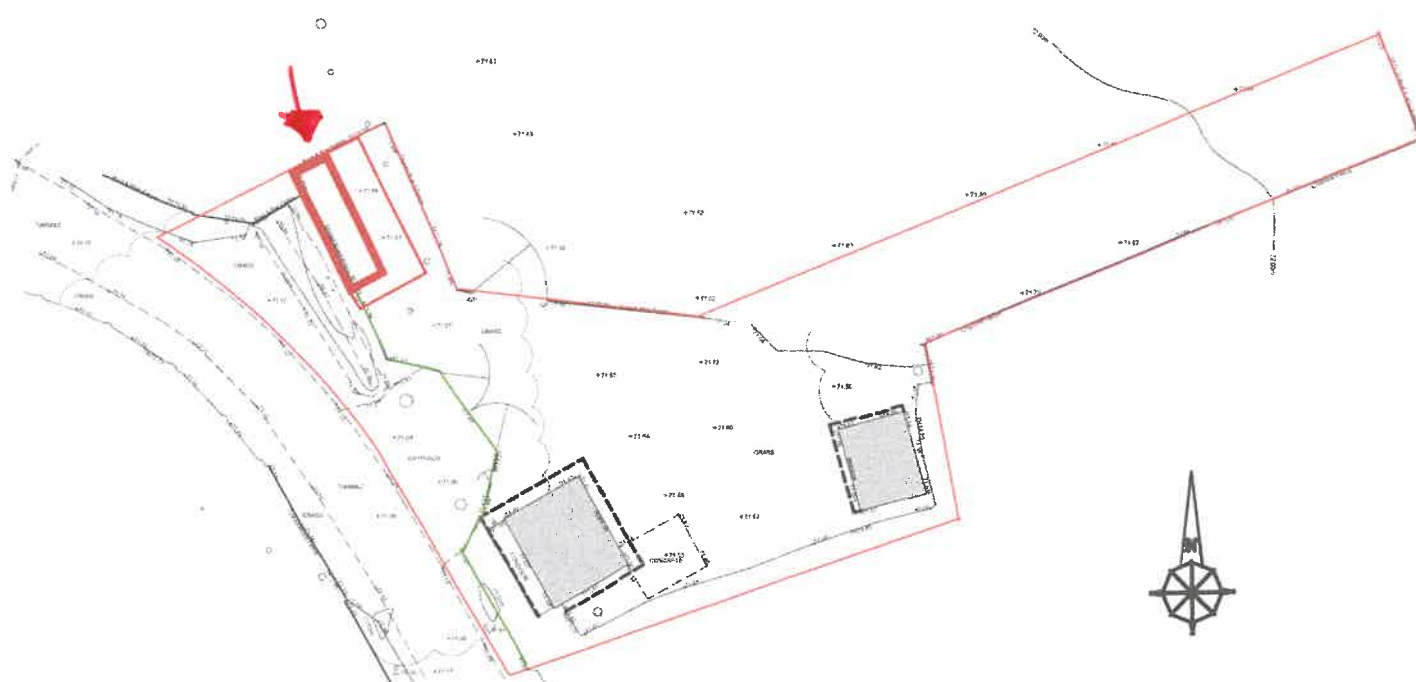

Proposed site plan 1:500