


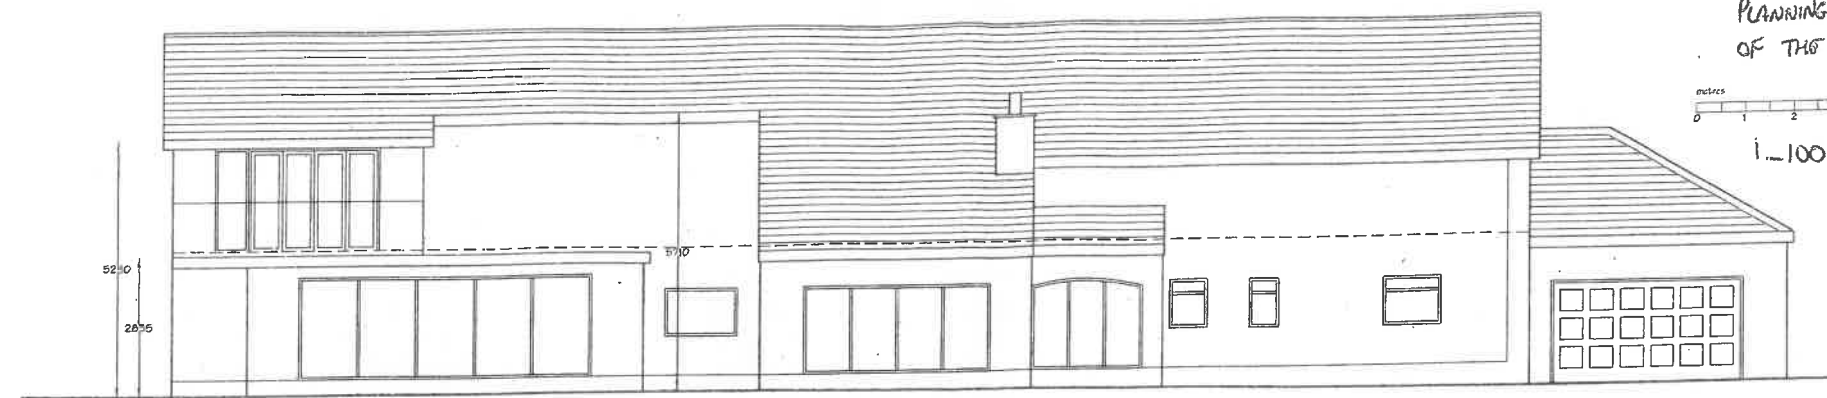


WEST ELEVATION

PLANNING DRAWING
OF THE EXISTING.

metres
0 1 2 3 4 5

1:100 ON A3

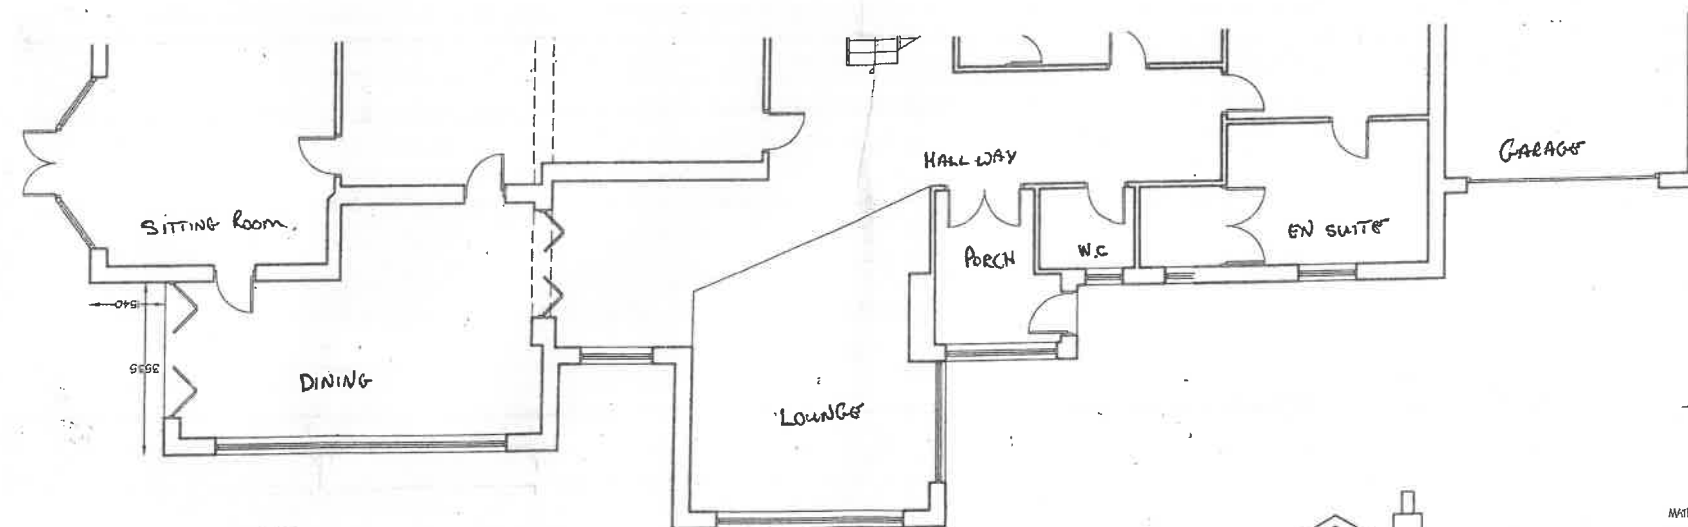

NORTH ELEVATION



SOUTH ELEVATION

MATERIALS
Roof - grey concrete tiles
Walls - white painted render
Doors - dark grey u.p.v.c.
Windows - dark grey u.p.v.c.

Planning Issue

Mr & Mrs Jackson

Mearley Lodge
Primrose Road
Clitheroe

T SHARPLES.

320240548P