



MATERIALS

- 1. GREY CONCRETE TILES
- 2. RANDOM COURSED NATURAL LOCAL STONE
- 3. SMOOTH 'K' RENDER
- 4. ALUMINIUM WINDOWS/DOORS
- 5. WESTERN CEDAR OR LARCH CLADDING
- 6. PHOTO VOLTALIC PANELS

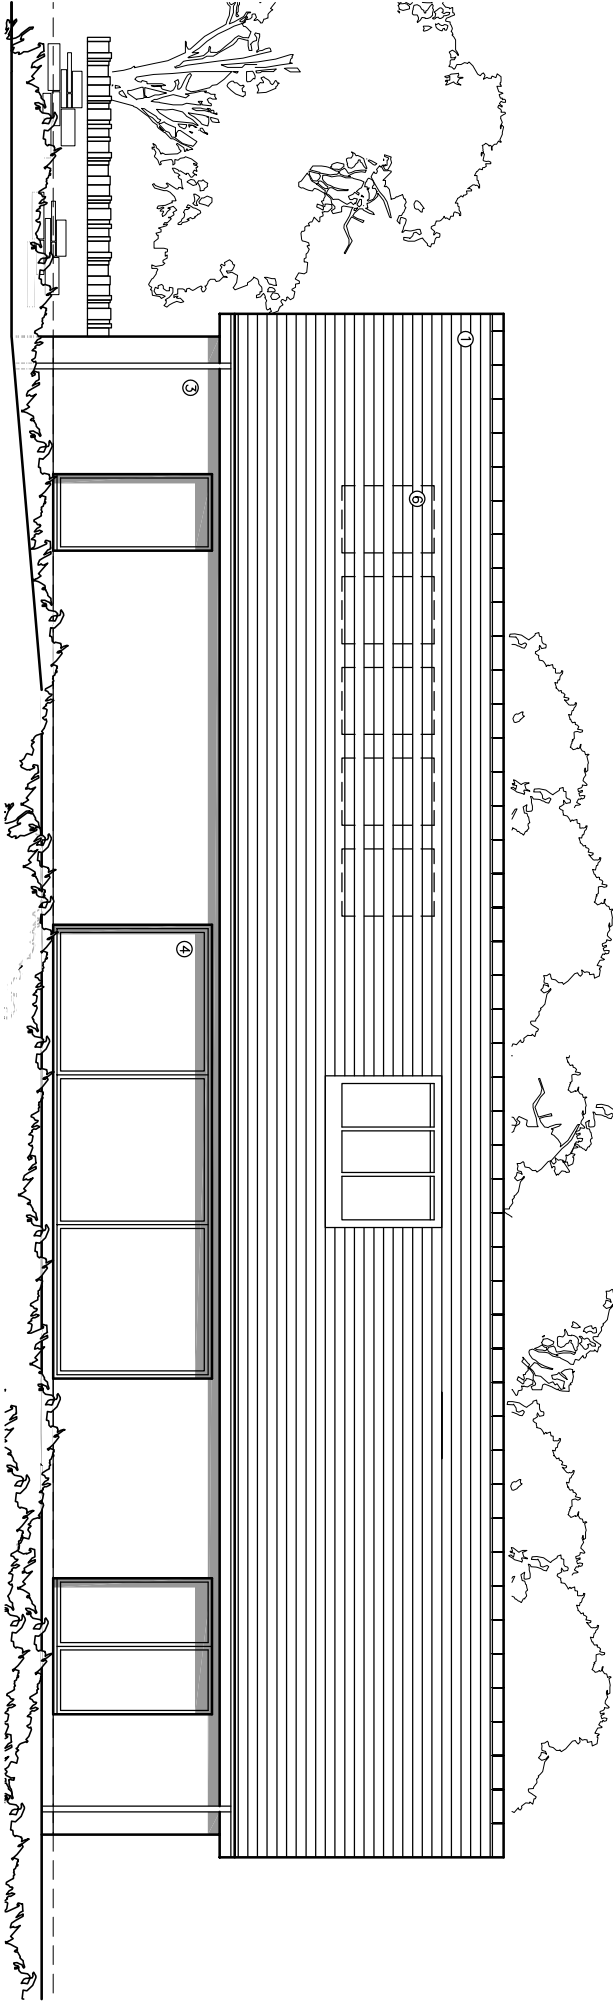

PROPOSED SIDE (SOUTH) ELEVATION (1)

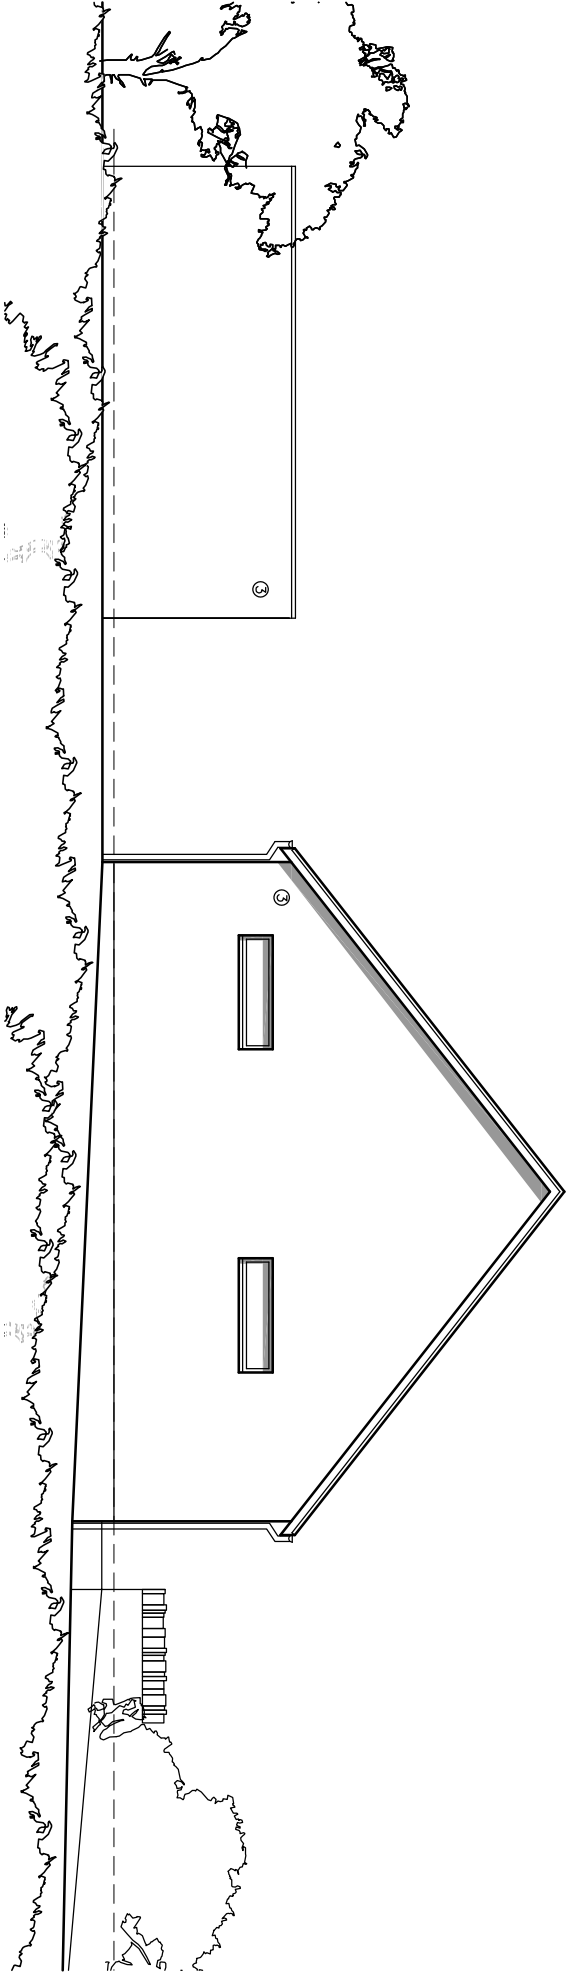

PROPOSED REAR (WEST) ELEVATION (4)

q+w+c architects Private Residential Housing Commercial Conservation Domestic Tel: 01254 485848 Email: info@q+w+architects.com Web: www.q+w+architects.com Robinson's Barn Weston Clitheroe Lancs B871QA ar Architects Registration Board			Client MR & MRS CONNELL		Scale 1:100	Sheet Size A3	Job Number 24-036	Drawn By AW	Checked AW
Project PROPOSED NEW DWELLING STUBBINS LANE, SADBEN			Drawing Title PROPOSED ELEVATIONS 2			Drawing Status PLANNING	Drawing Number PL07	Revision D	First Issue -

Issue schedule 14 2020 This Drawing is to be used in conjunction with all other project associated drawings and information. Drawings form this drawing. Report all errors, omissions and discrepancies to drawing officer prior to construction or modification. This drawing is copyright and is the property of q+w+architects. 14