




3 | 2024 | 0580 17/7/2024

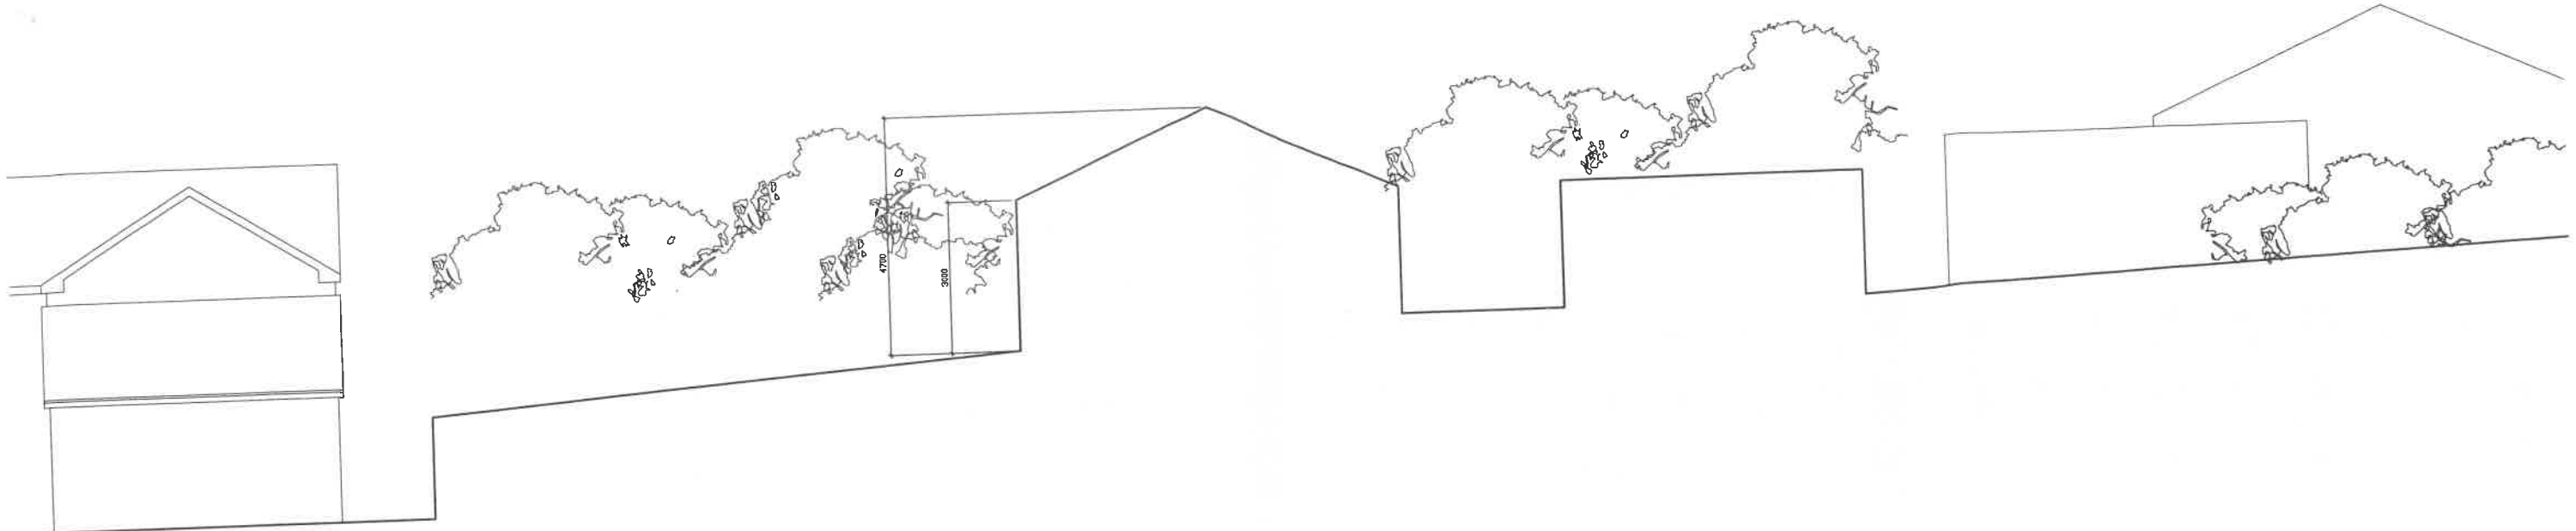

EXISTING SITE SECTION

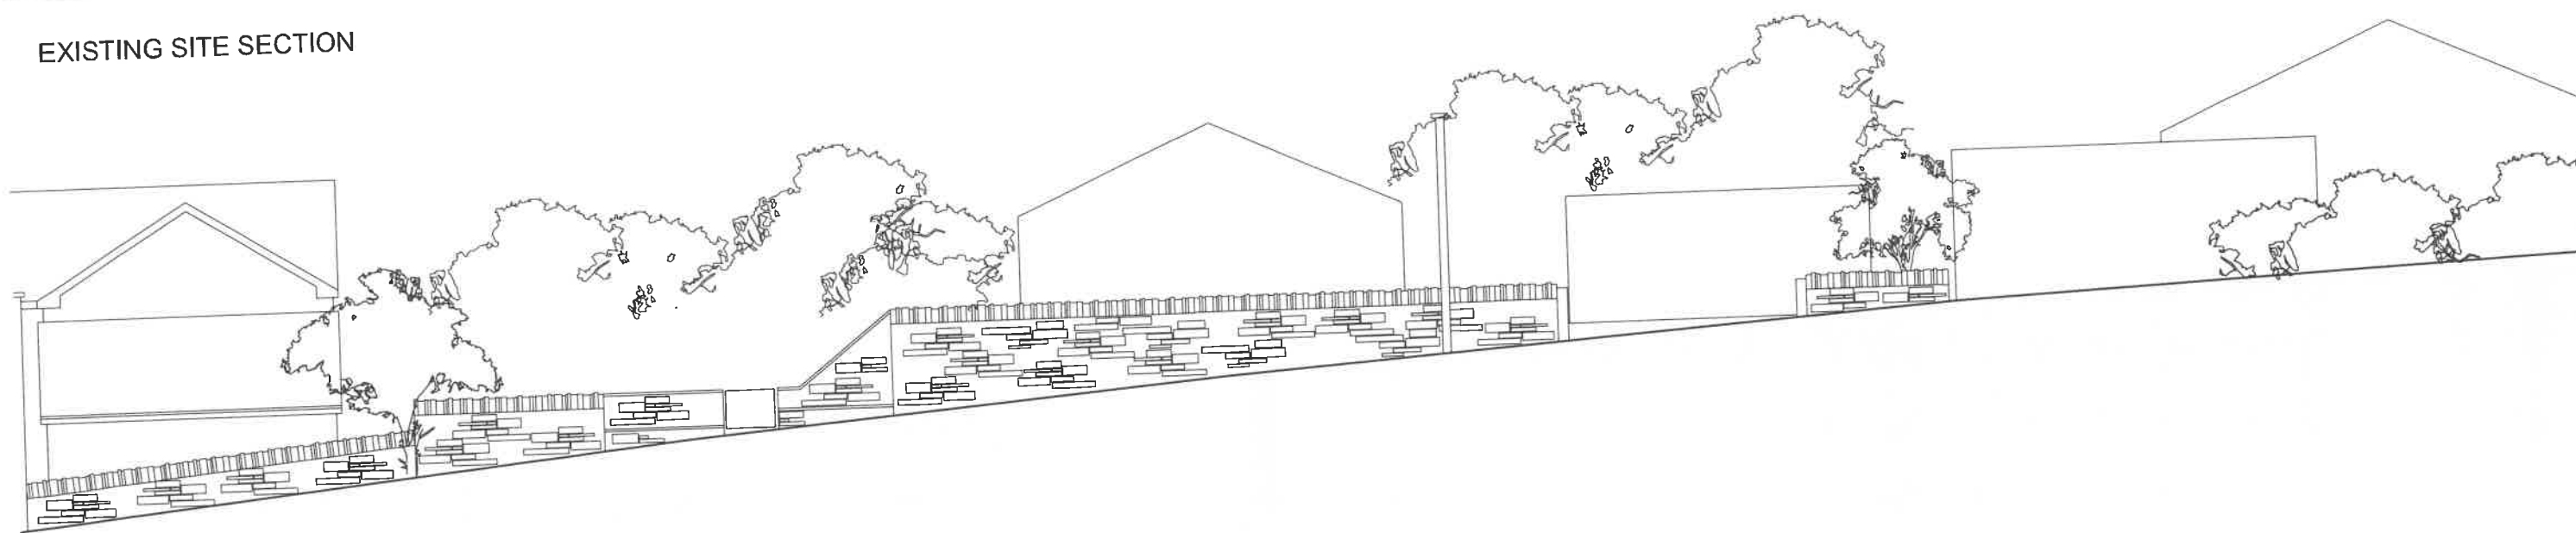

EXISTING ELEVATION TO STUBBINS LANE

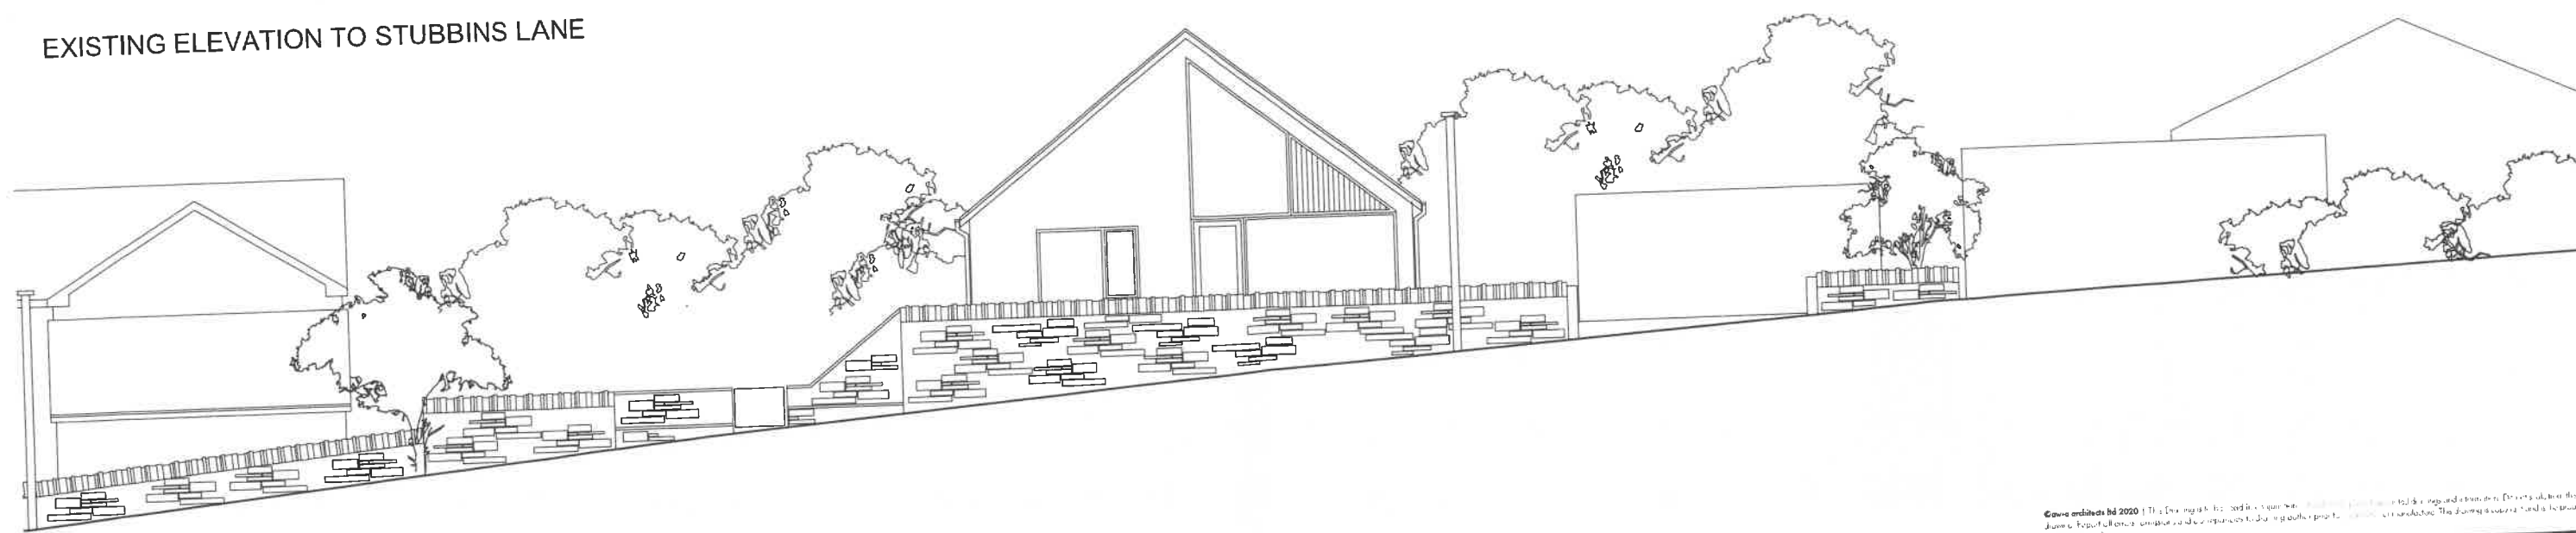

PROPOSED ELEVATION TO STUBBINS LANE

© 2020 architects Ltd 2020. This drawing is the property of architects Ltd 2020. It is not to be used for any other purpose without the written consent of architects Ltd 2020. The drawing is a preliminary design and is not to be used for construction purposes.

 Tel: 01223 465848 www.awandaarchitects.com	 Architects Registration 11202	Client MR & MRS CONNELL Project PROPOSED NEW DWELLING STUBBINS LANE, SABDEN	Scale 1:125 Drawing Title EXISTING & PROPOSED STREET ELEVATIONS	Sheet Size A3 Drawing Scale PLANNING	Job Number 24-036	Drawn By AW	Checked AW
					Drawing Number PL03	Revision B	First Issue -