



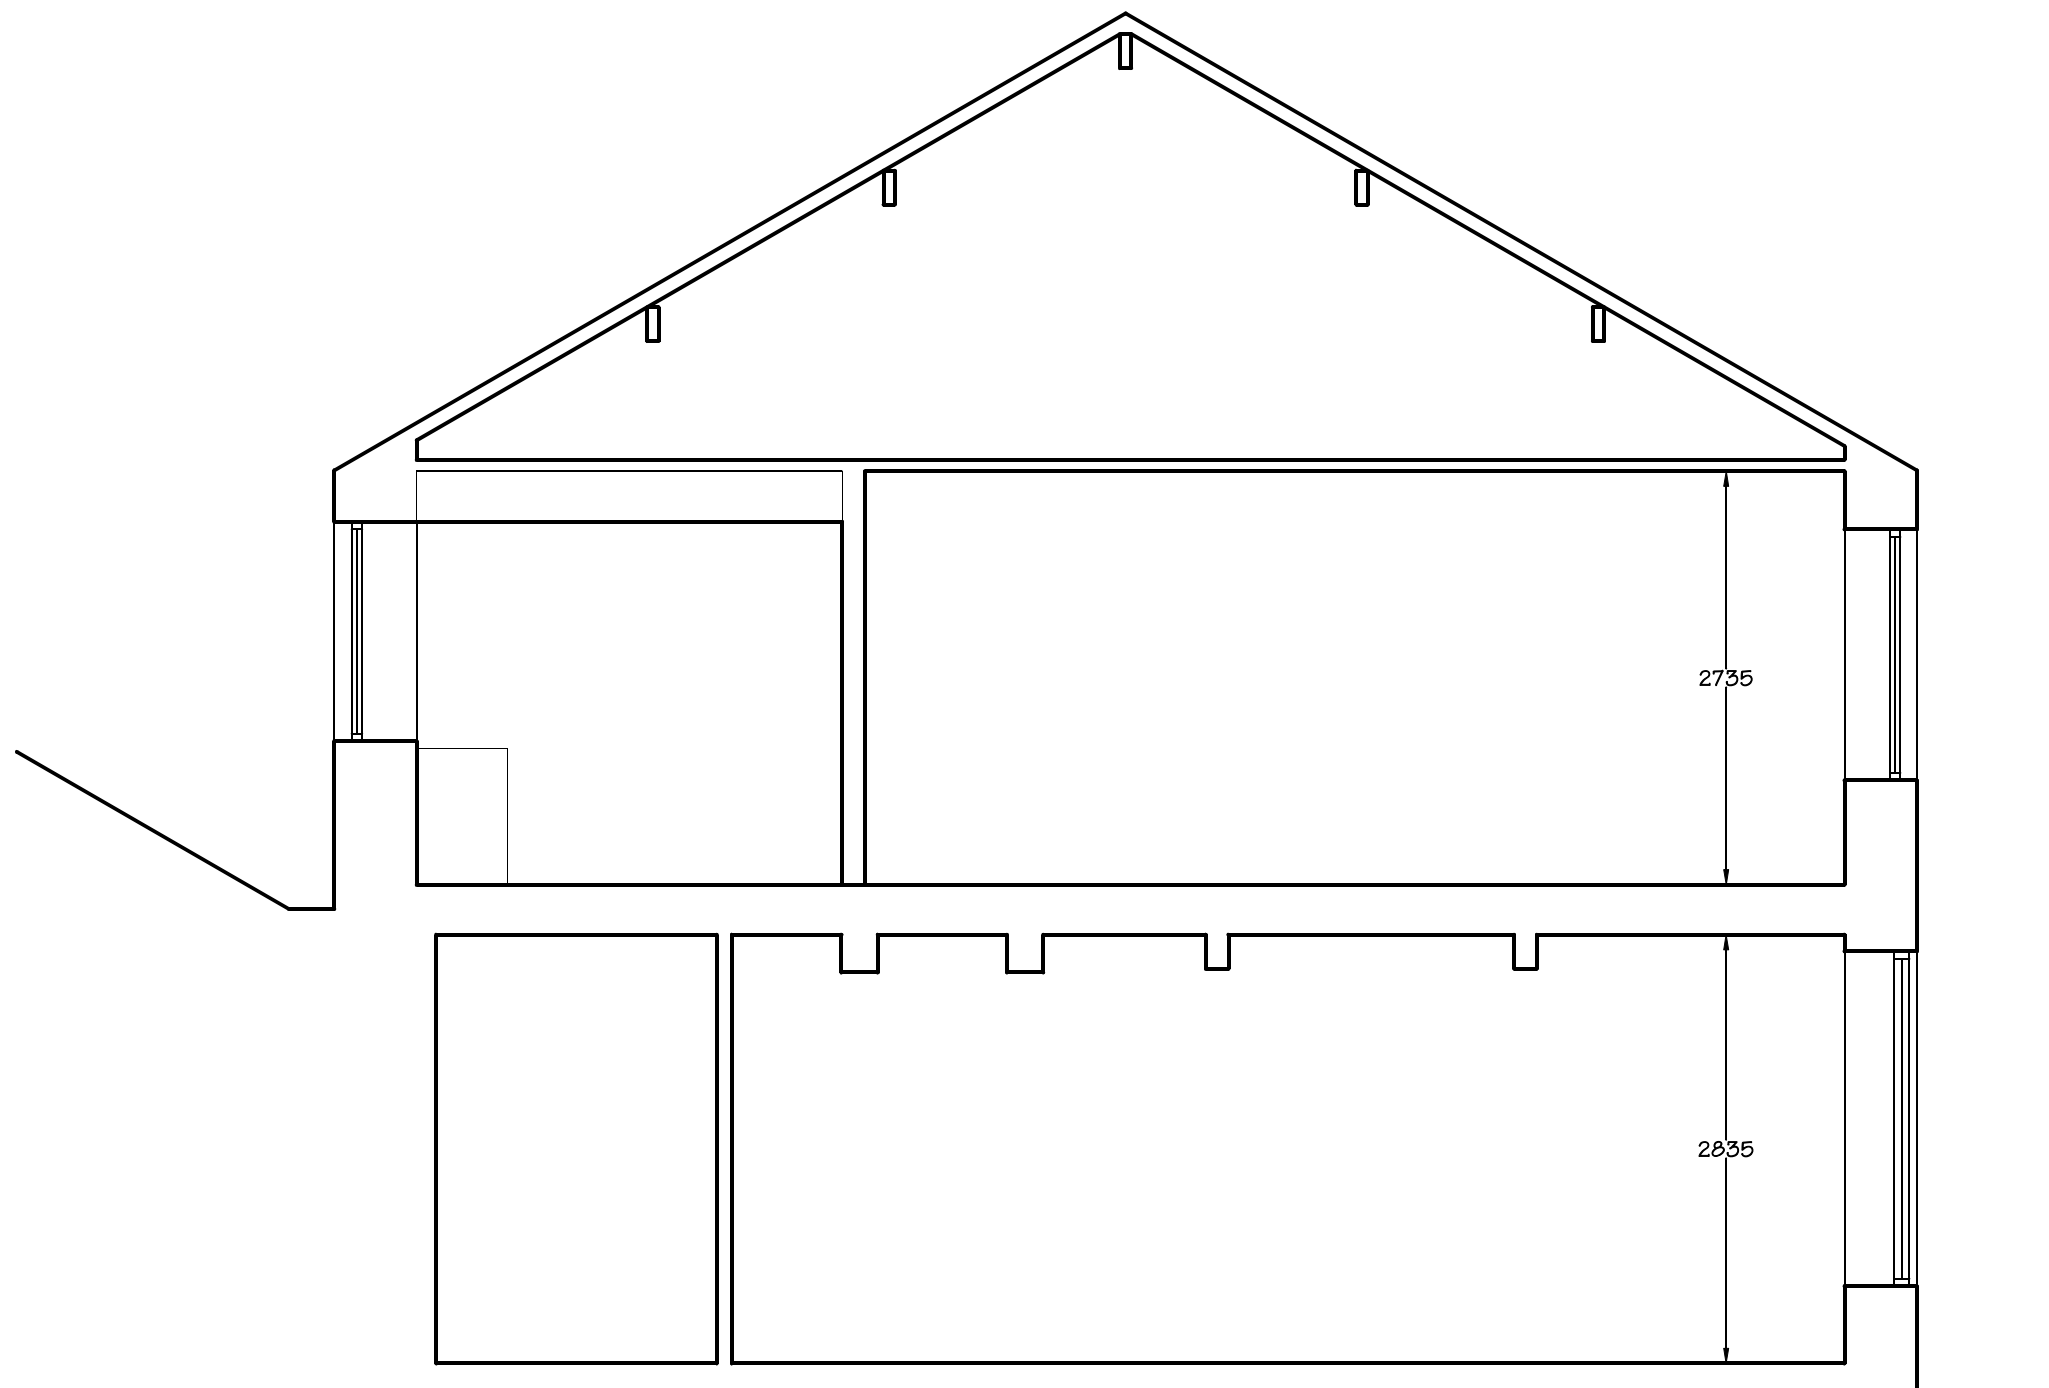

PD Construction Consultants
7 Beech Street, Clitheroe, Lancs
BB7 2LL
tel: 07976 771297
email: pdcc@hotmail.co.uk

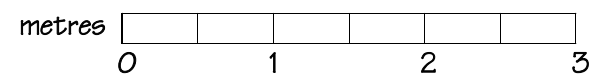

PLANNING ISSUE

Client: Boutique Homes Ltd		
Project: Proposed Alterations 27-29 Bawdlands Clitheroe		
Dwg title: Existing Section no.27		
Scale @ A3: 1:50	Date: 26.02.24	Drawn by: PD
Drawing no. 1569 - 1 - 06		Rev. -