




Ground Floor Plan

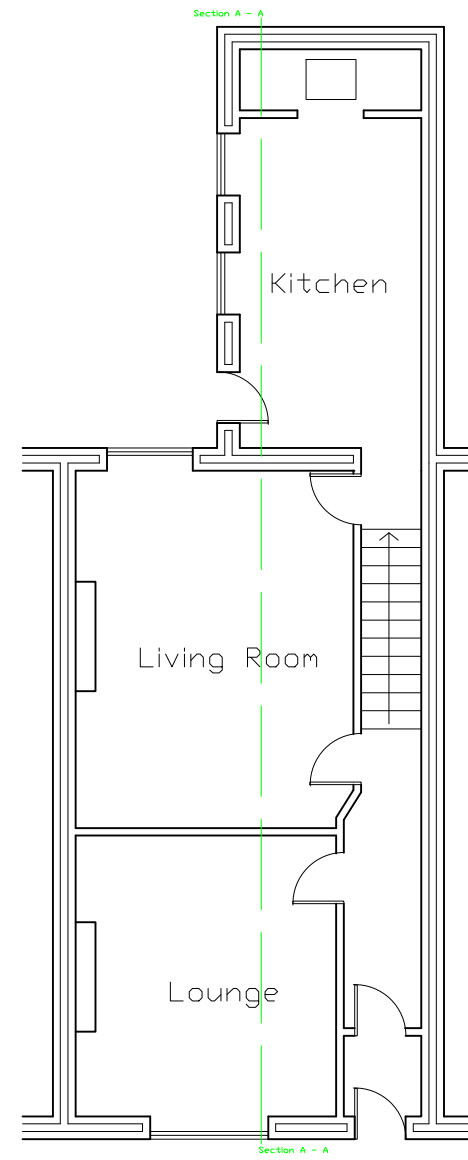


1st Floor Plan

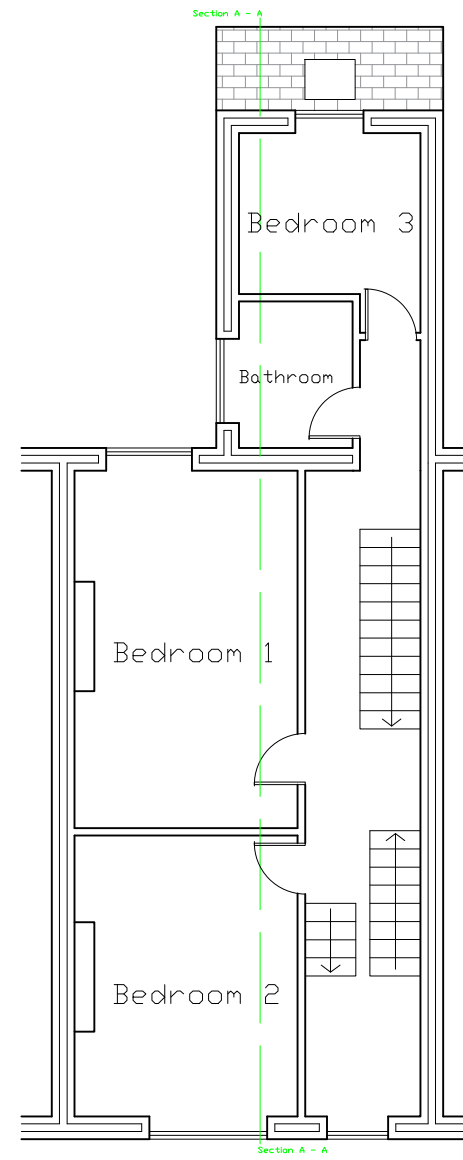

2nd Floor Plan

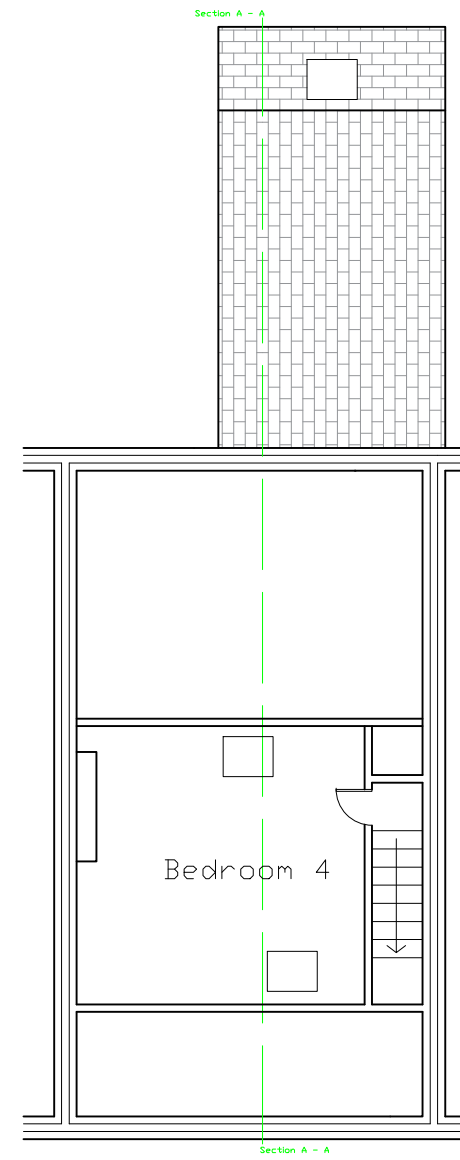

Roof Plan

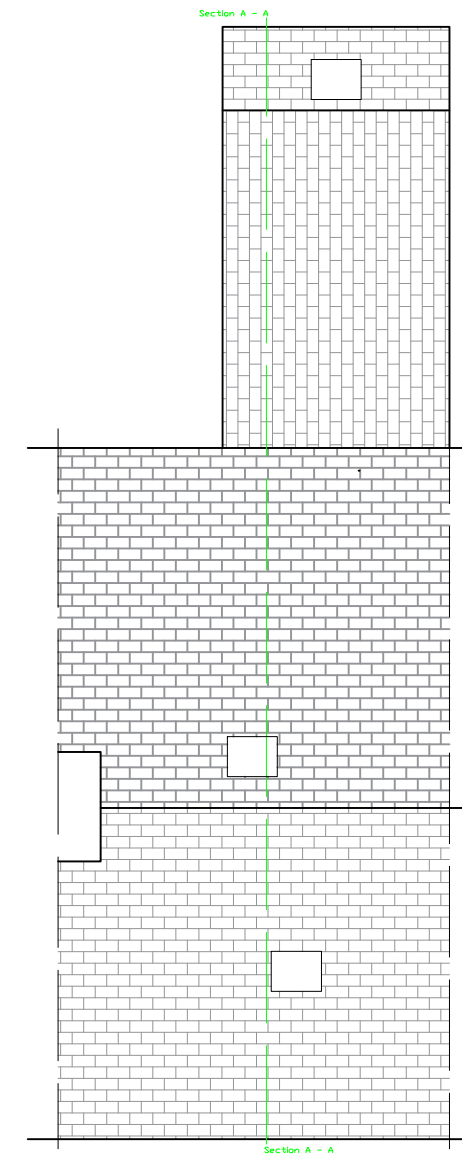

Front Dormer

For

Jean Dinsdale


At

87 Westview
Clitheroe
Lancashire
BB7 1DB


BB8 9RP

Scale - 1 : 100 @ A2 Existing Plans


Front Elevation

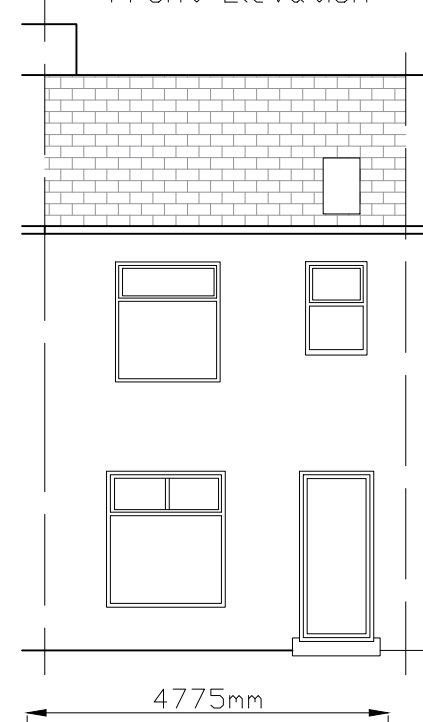

Rear Elevation

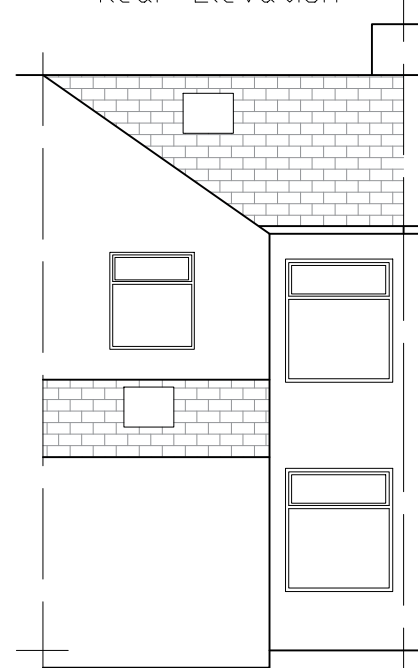

Side Elevation

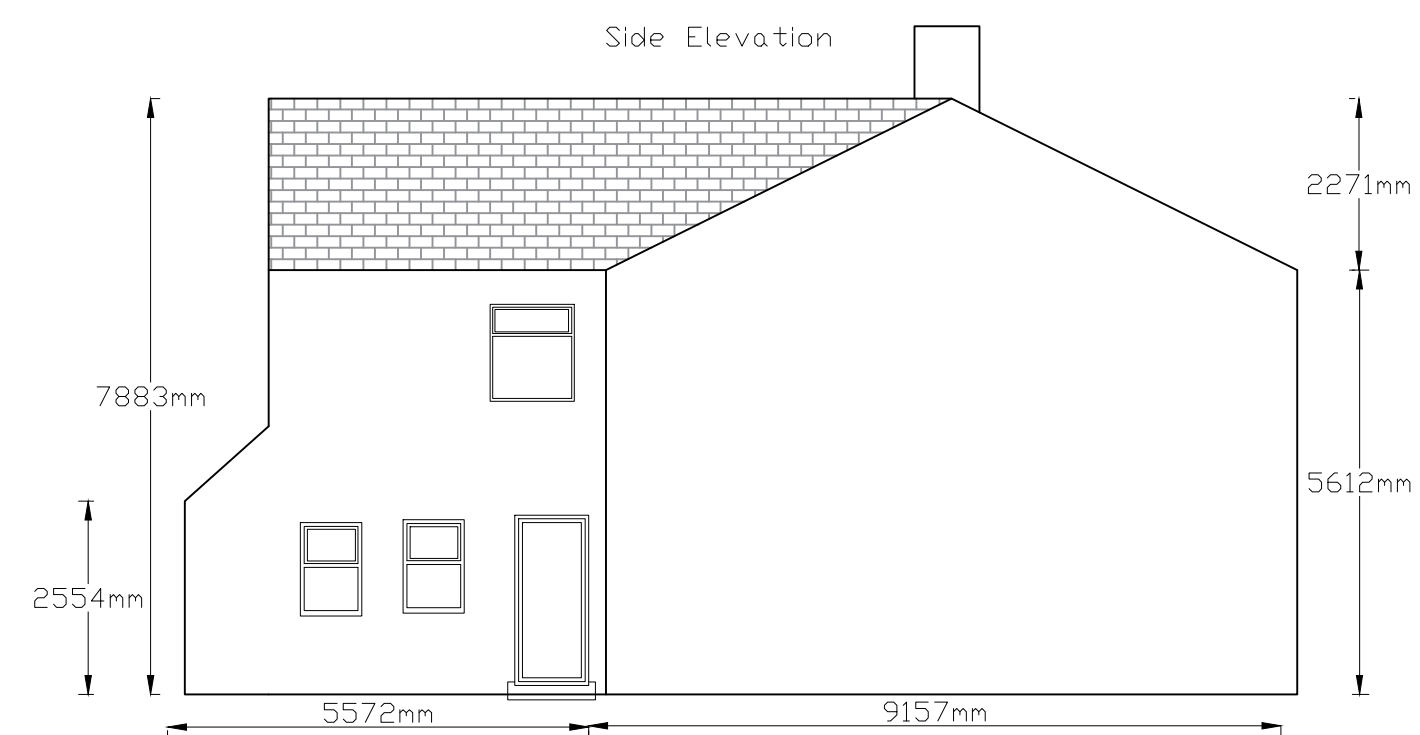

Side Elevation

