



NOTES
 THIS DRAWING IS TO BE READ IN CONJUNCTION WITH ALL OTHER DRAWINGS FOR THIS PROJECT. ALL LEVELS AND DIMENSIONS ARE TO BE CHECKED ON SITE BY THE CONTRACTOR, PRIOR TO PLACING ORDERS OR COMMENCING ANY OF THE RELEVANT WORKS. ALL DIMENSIONS ARE IN MILLIMETRES UNLESS STATED OTHERWISE. ANY DISCREPANCIES BETWEEN THE INFORMATION SHOWN ON THE PLAN AND THAT FOUND ON SITE ARE TO BE REPORTED TO THE DESIGNER IMMEDIATELY.

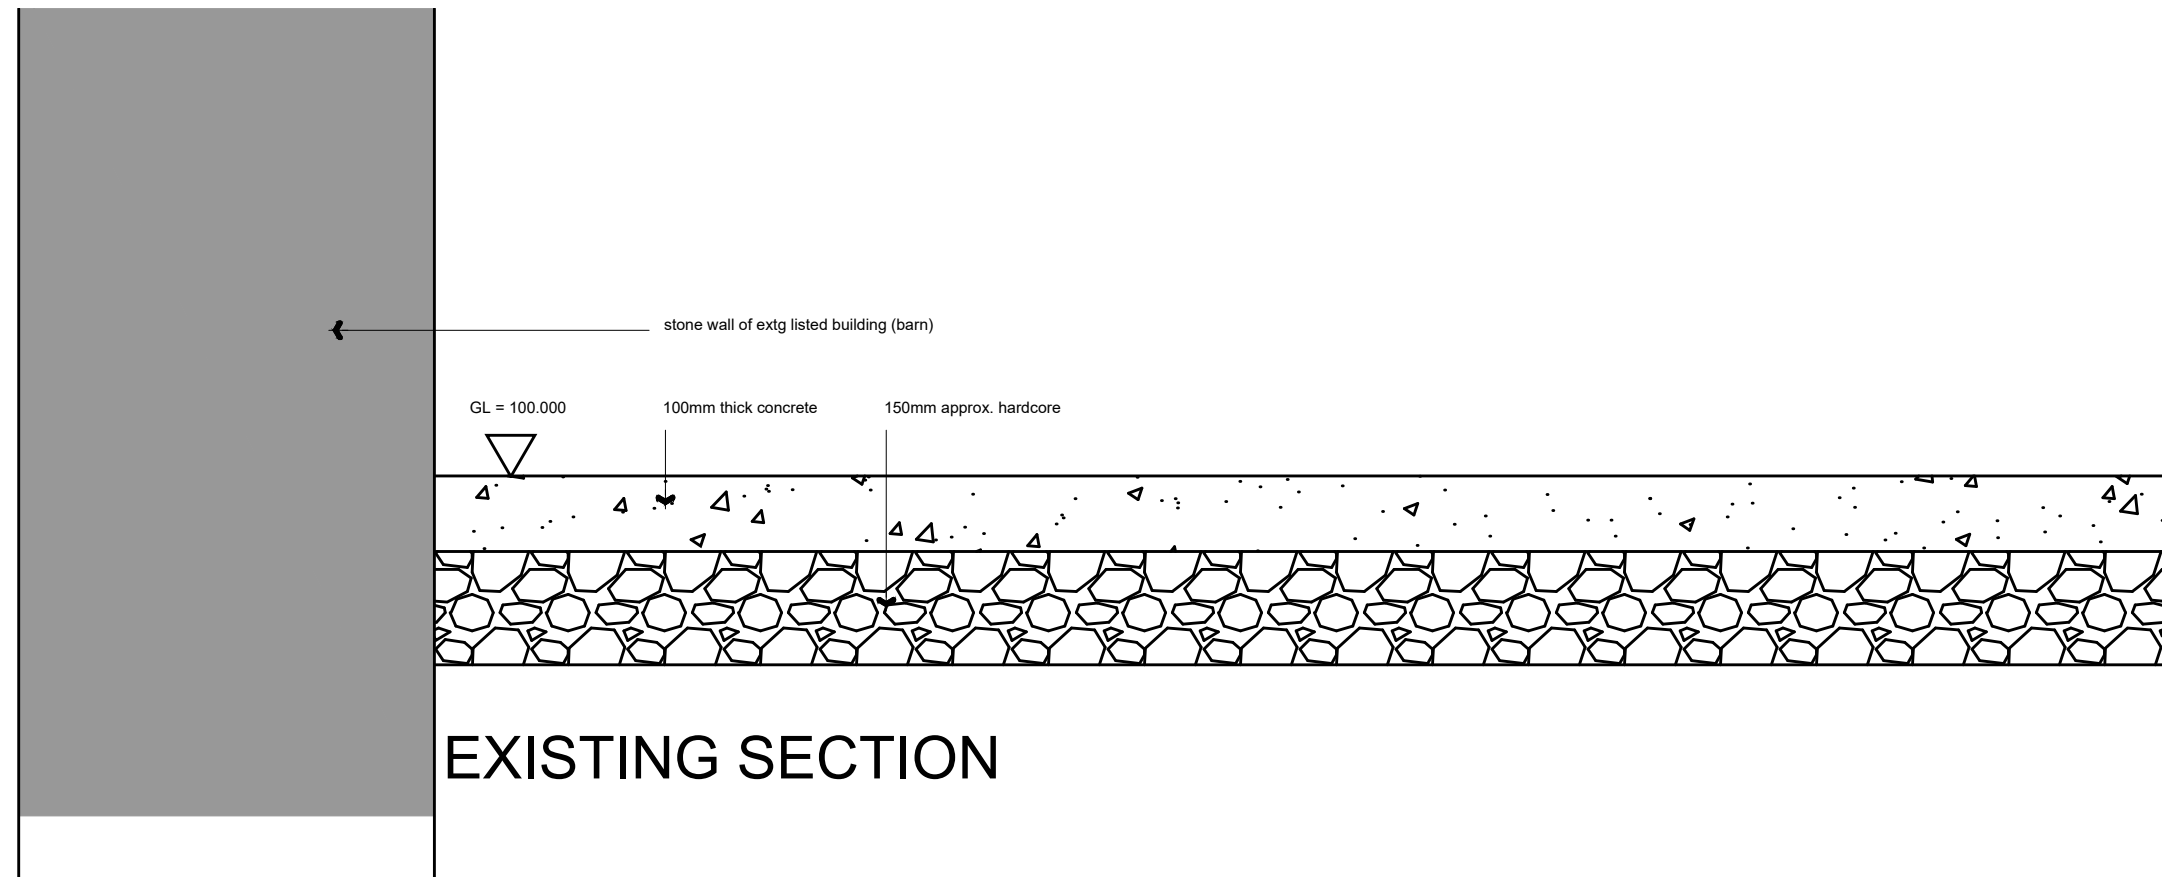

EXISTING SECTION

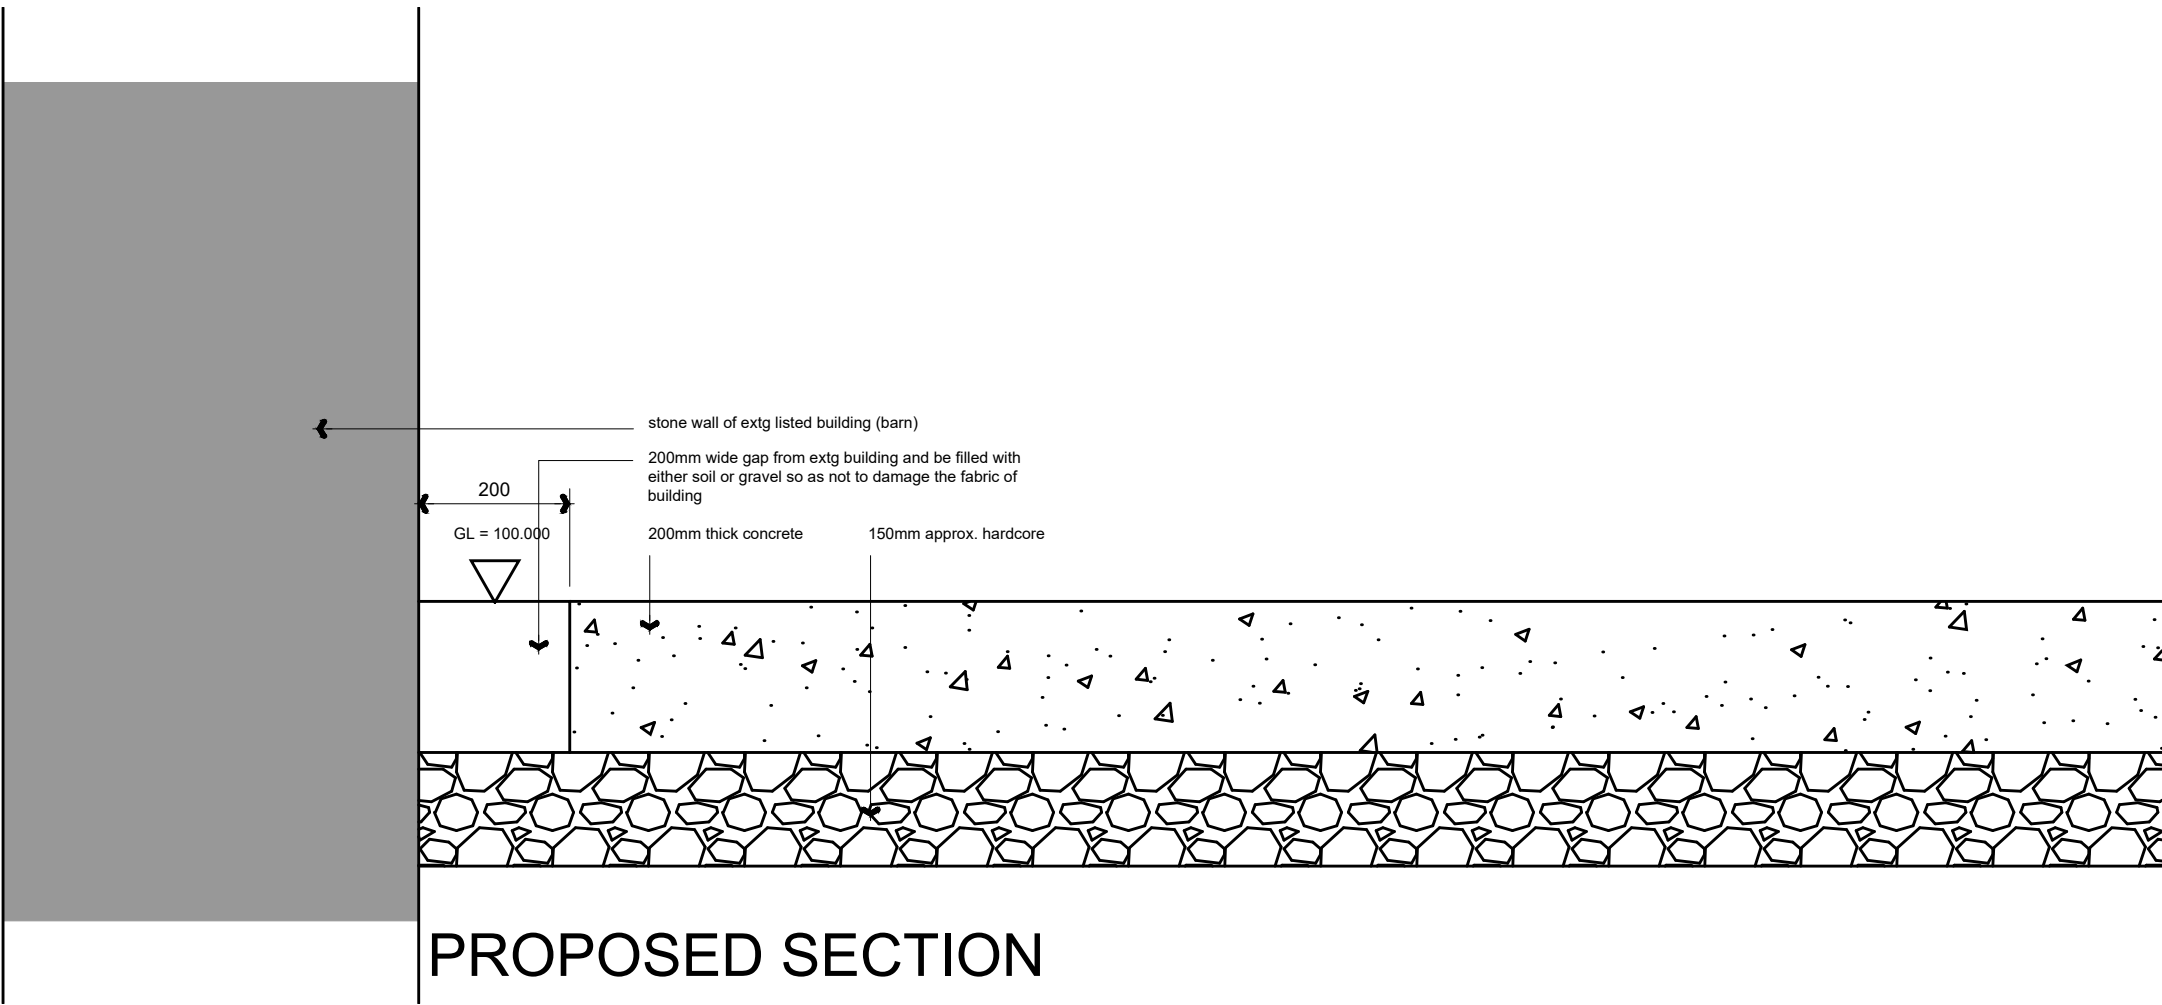

PROPOSED SECTION

Rev.	Date	Description
------	------	-------------

A.L.H. Design Services
 Barley Cottage, Brewery Street, Longridge, Lancs
 PR3 3NB, Tel & Fax : (01772) 785719

Client
 Mr A Hough,
 Hall Barns Farm,
 Hurst Green,
 Nr Clitheroe,
 Lancs, BB7 9PT

REMOVAL AND REINSTATEMENT OF CONCRETE TRACK

Drawing Title

EXISTING AND PROPOSED SECTION DETAILS

Job/Scheme Number	Drawing Number		
0748/93	Drawing No 40		
Scale	Date	Drawn	Checked
1 / 10	July24	a.t.l-h.	