


NOTES
 THIS DRAWING IS TO BE READ IN CONJUNCTION WITH ALL OTHER DRAWINGS FOR THIS PROJECT. ALL LEVELS AND DIMENSIONS ARE TO BE CHECKED ON SITE BY THE CONTRACTOR, PRIOR TO PLACING ORDERS OR COMMENCING ANY OF THE RELEVANT WORKS. ALL DIMENSIONS ARE IN MILLIMETRES UNLESS STATED OTHERWISE. ANY DISCREPANCIES BETWEEN THE INFORMATION SHOWN ON THE PLAN AND THAT FOUND ON SITE ARE TO BE REPORTED TO THE DESIGNER IMMEDIATELY.

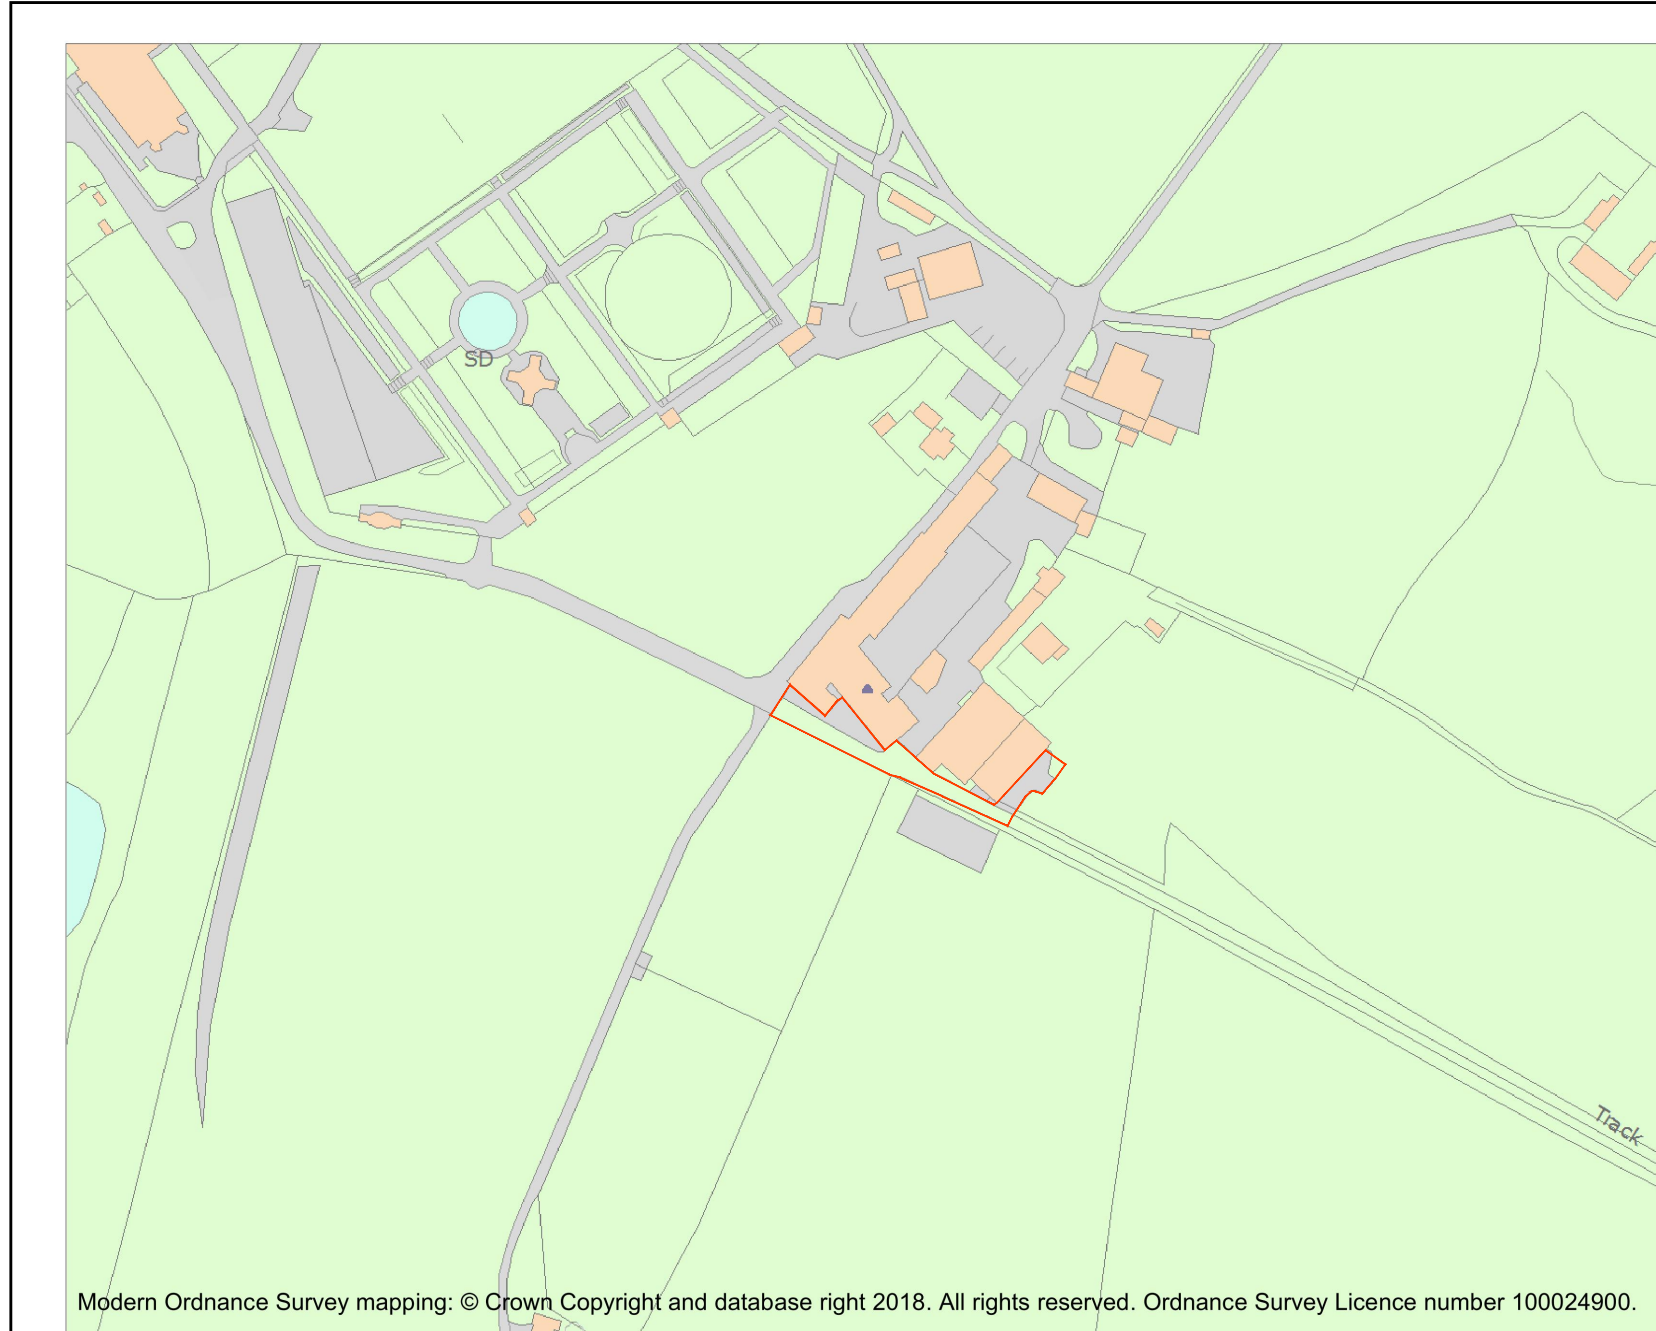

Modern Ordnance Survey mapping: © Crown Copyright and database right 2018. All rights reserved. Ordnance Survey Licence number 100024900.

Name: BARN AT SOUTH-WEST SIDE OF FARMYARD

This is an A4 sized map and should be printed full size at A4 with no page scaling set.

Heritage Category:

Listir

List Entry No :

13622

Grade:

County: Lancashire

District: Ribble Valley

Parish: Aighton, Bailey and Chaigley

For all entries pre-dating 4 April 2011 maps and national grid references do not form part of the official record of a listed building. In such cases the map here and national grid reference are generated from the list entry in the official record and added later to aid identification of the principal listed building or buildings.

For all list entries made on or after 4 April 2011 the map here and the national grid reference do form part of the official record. In such cases the map and the national grid reference are to aid identification of the principal listed building or buildings only and must be read in conjunction with other information in the record.

Any object or structure fixed to the principal building and any object or structure within the curtilage of the building, which, although not fixed to the building, forms part of the land and has done so since before 1 July, 1948 is by law to be treated as part of the listed building.

This map was delivered electronically and when printed may not be to scale and may be subject to distortion.


List Entry NGR: SD 69270 3871

Map Scale: 1:2500

Print Date: 2 July 2020



HistoricEngland.org.uk

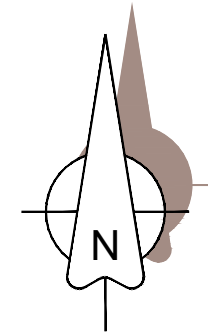

Rev.	Date	Description
------	------	-------------

A.L.H. Design Services
 Barley Cottage, Brewery Street, Longridge, Lancs
 PR3 3NB, Tel & Fax : (01772) 785719

Client:

Mr A Hough,
 Hall Barns Farm,
 Hurst Green,
 Nr Clitheroe,
 Lancs, BB7 9PT

Job/Scheme Title
 REMOVAL AND REINSTATEMENT
 OF CONCRETE TRACK

Drawing Title

LOCATION PLAN

Job/Scheme Number		Drawing Number	
0749/93		Drawing No 01	
Scale	Date	Drawn	Checked
1/2500	July 24	a.t.l-h.	