


ASK RENEWABLES LTD



PV module layout – South facing roof

Chipping Village Hall, PR3 2QH

07 May 2024

A4 sheet size
Scale 1:100

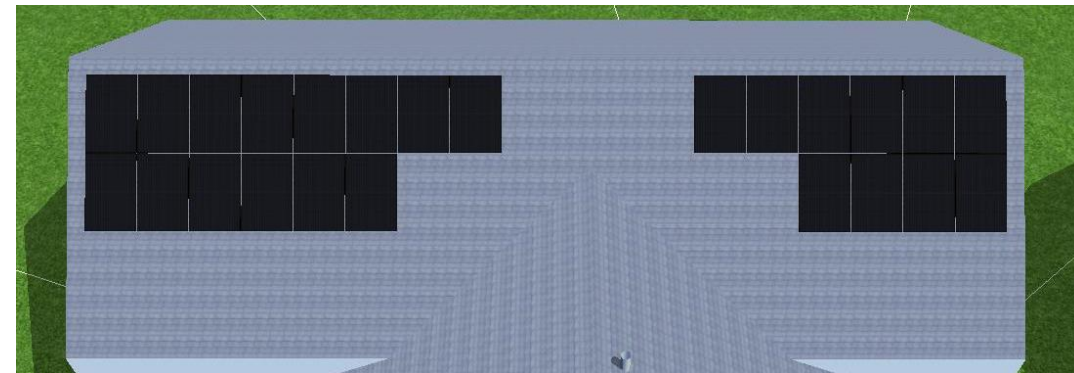

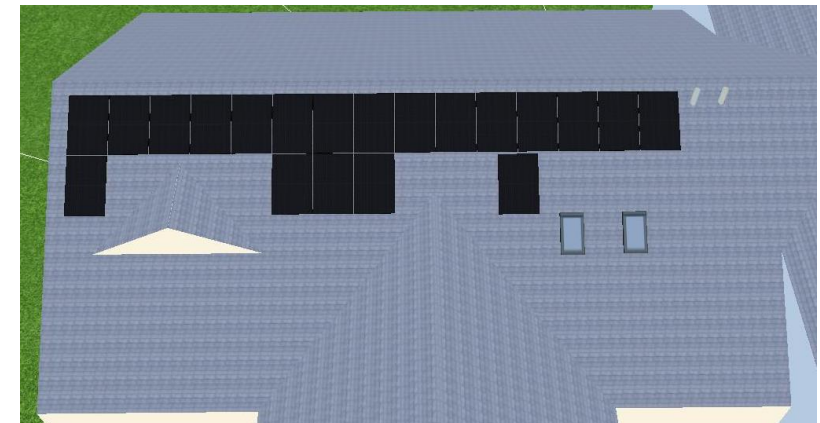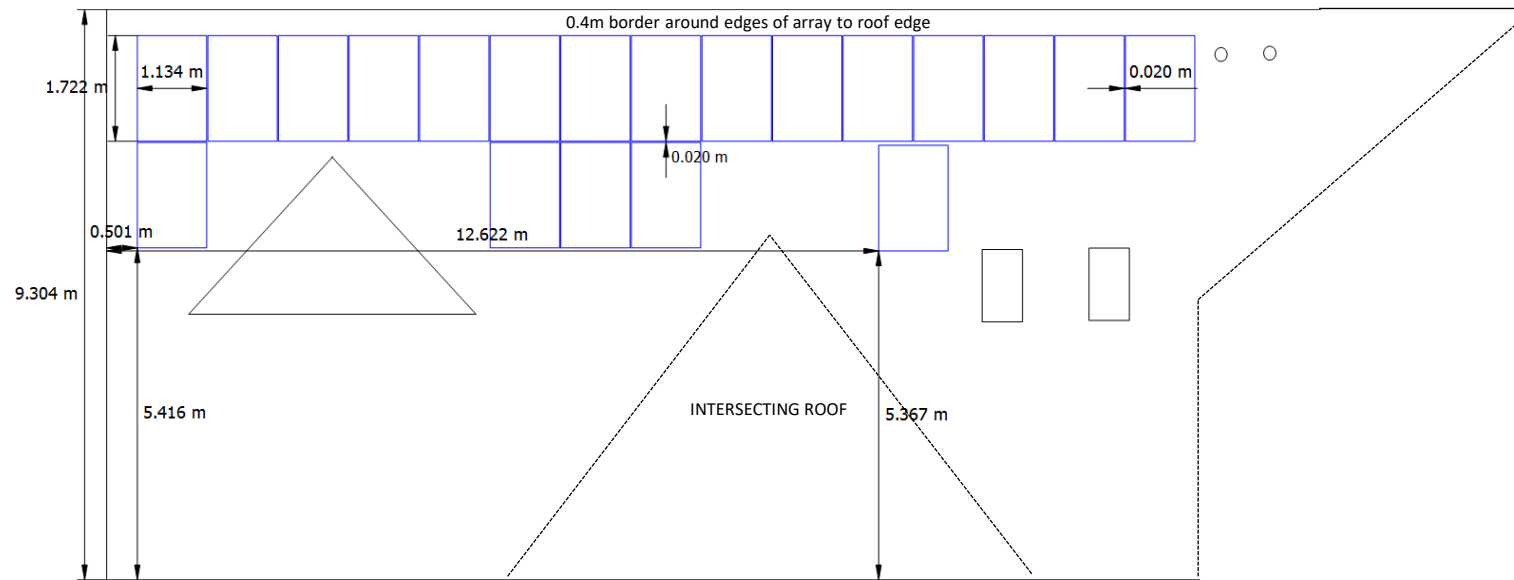

ASK RENEWABLES LTD

PV module layout – East facing roof

Chipping Village Hall, PR3 2QH

07 May 2024

A4 sheet size

Scale 1:50