

68 Mitton Road Whalley



320240581P



Plan Produced for: Emma Hodgkinson


Date Produced: 03 Jul 2024

Plan Reference Number: TORQM24185191444233

Scale: 1:1250 @ A4

© Crown copyright and database rights 2023 OS 100042766

320240581P 68 Mitton Road Whalley

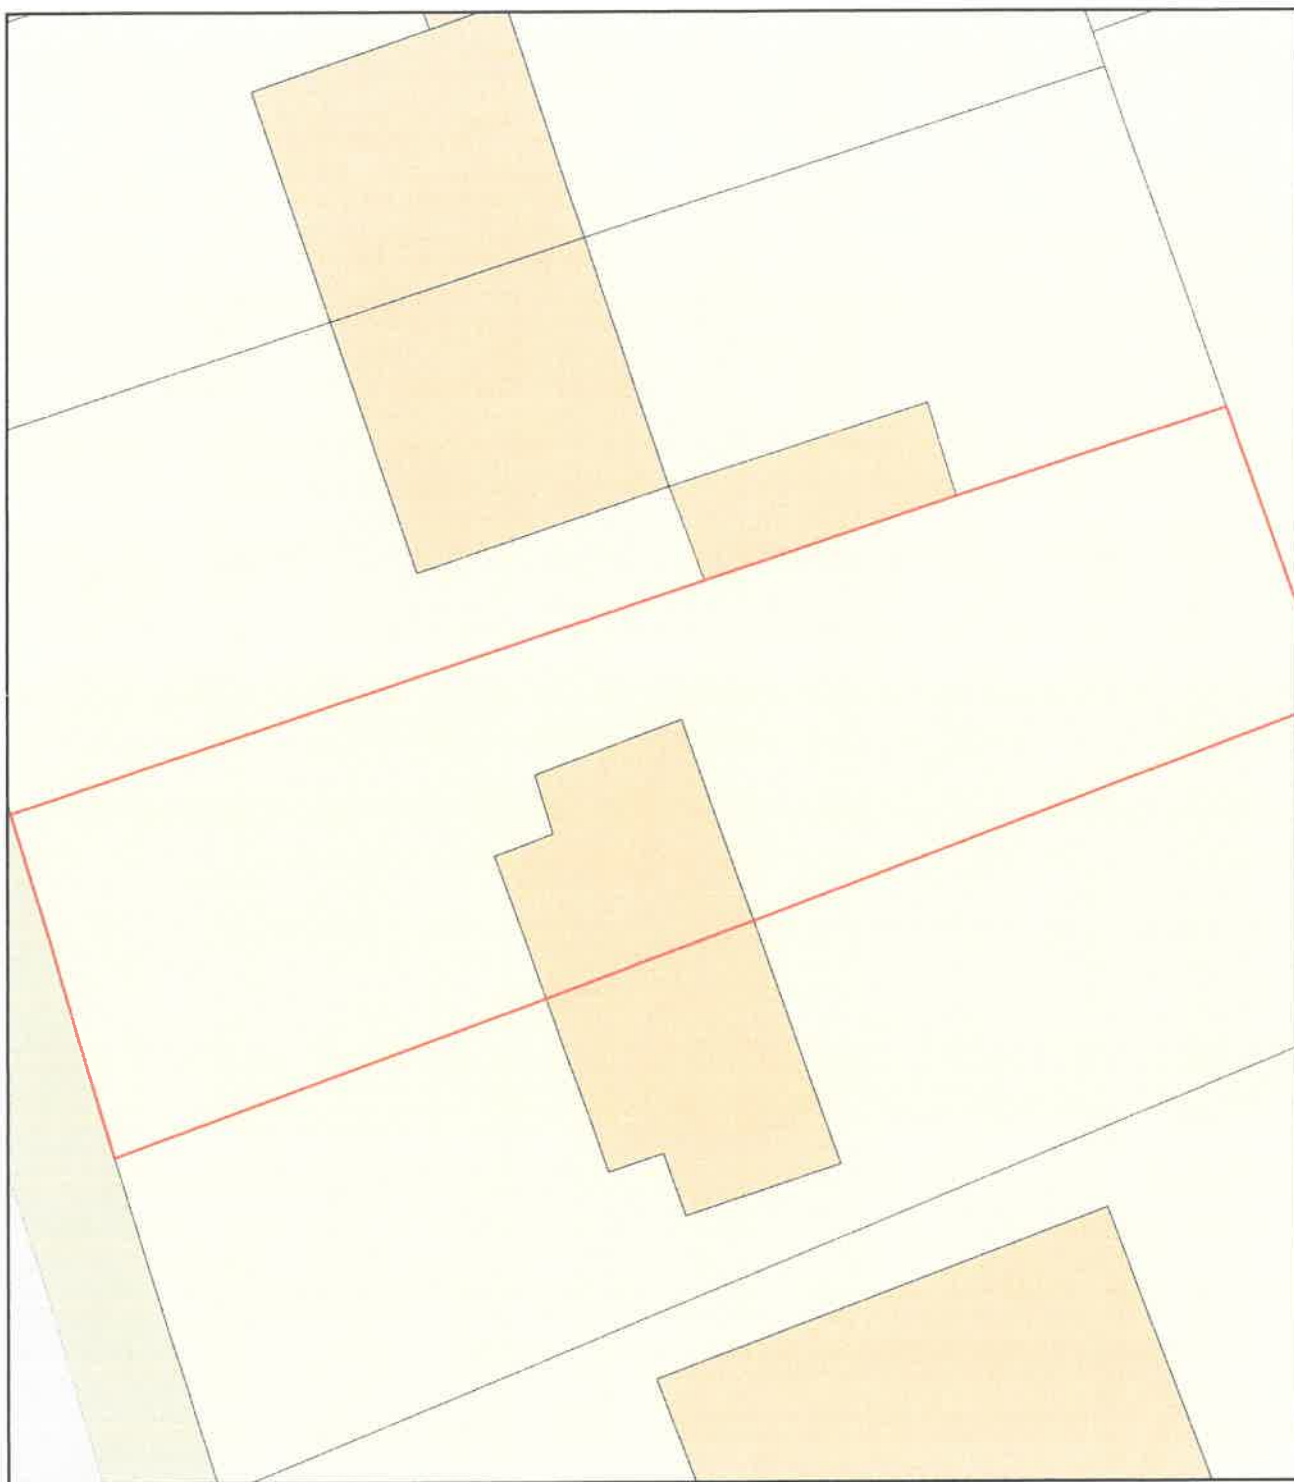

0 10
Metres



Plan Produced for: Emma Hodgkinson
Date Produced: 02 Jul 2024
Plan Reference Number: TQRQM24184200415177
Scale: 1:200 @ A4