


EXISTING MATERIALS


EXISTING WINDOWS TIMBER PAINTED BLACK (REAR ELEVATION)  
BLUE ON THE FRONT ELEVATION.  
EXISTING TIMBER DOORS EXTERNALLY  
EXISTING STONE TILE ROOF FINISH TO EXTERNAL ROOFS  
EXISTING WHITE WASH TO EXISTING STONE AND BLOCKWORK WALLS.

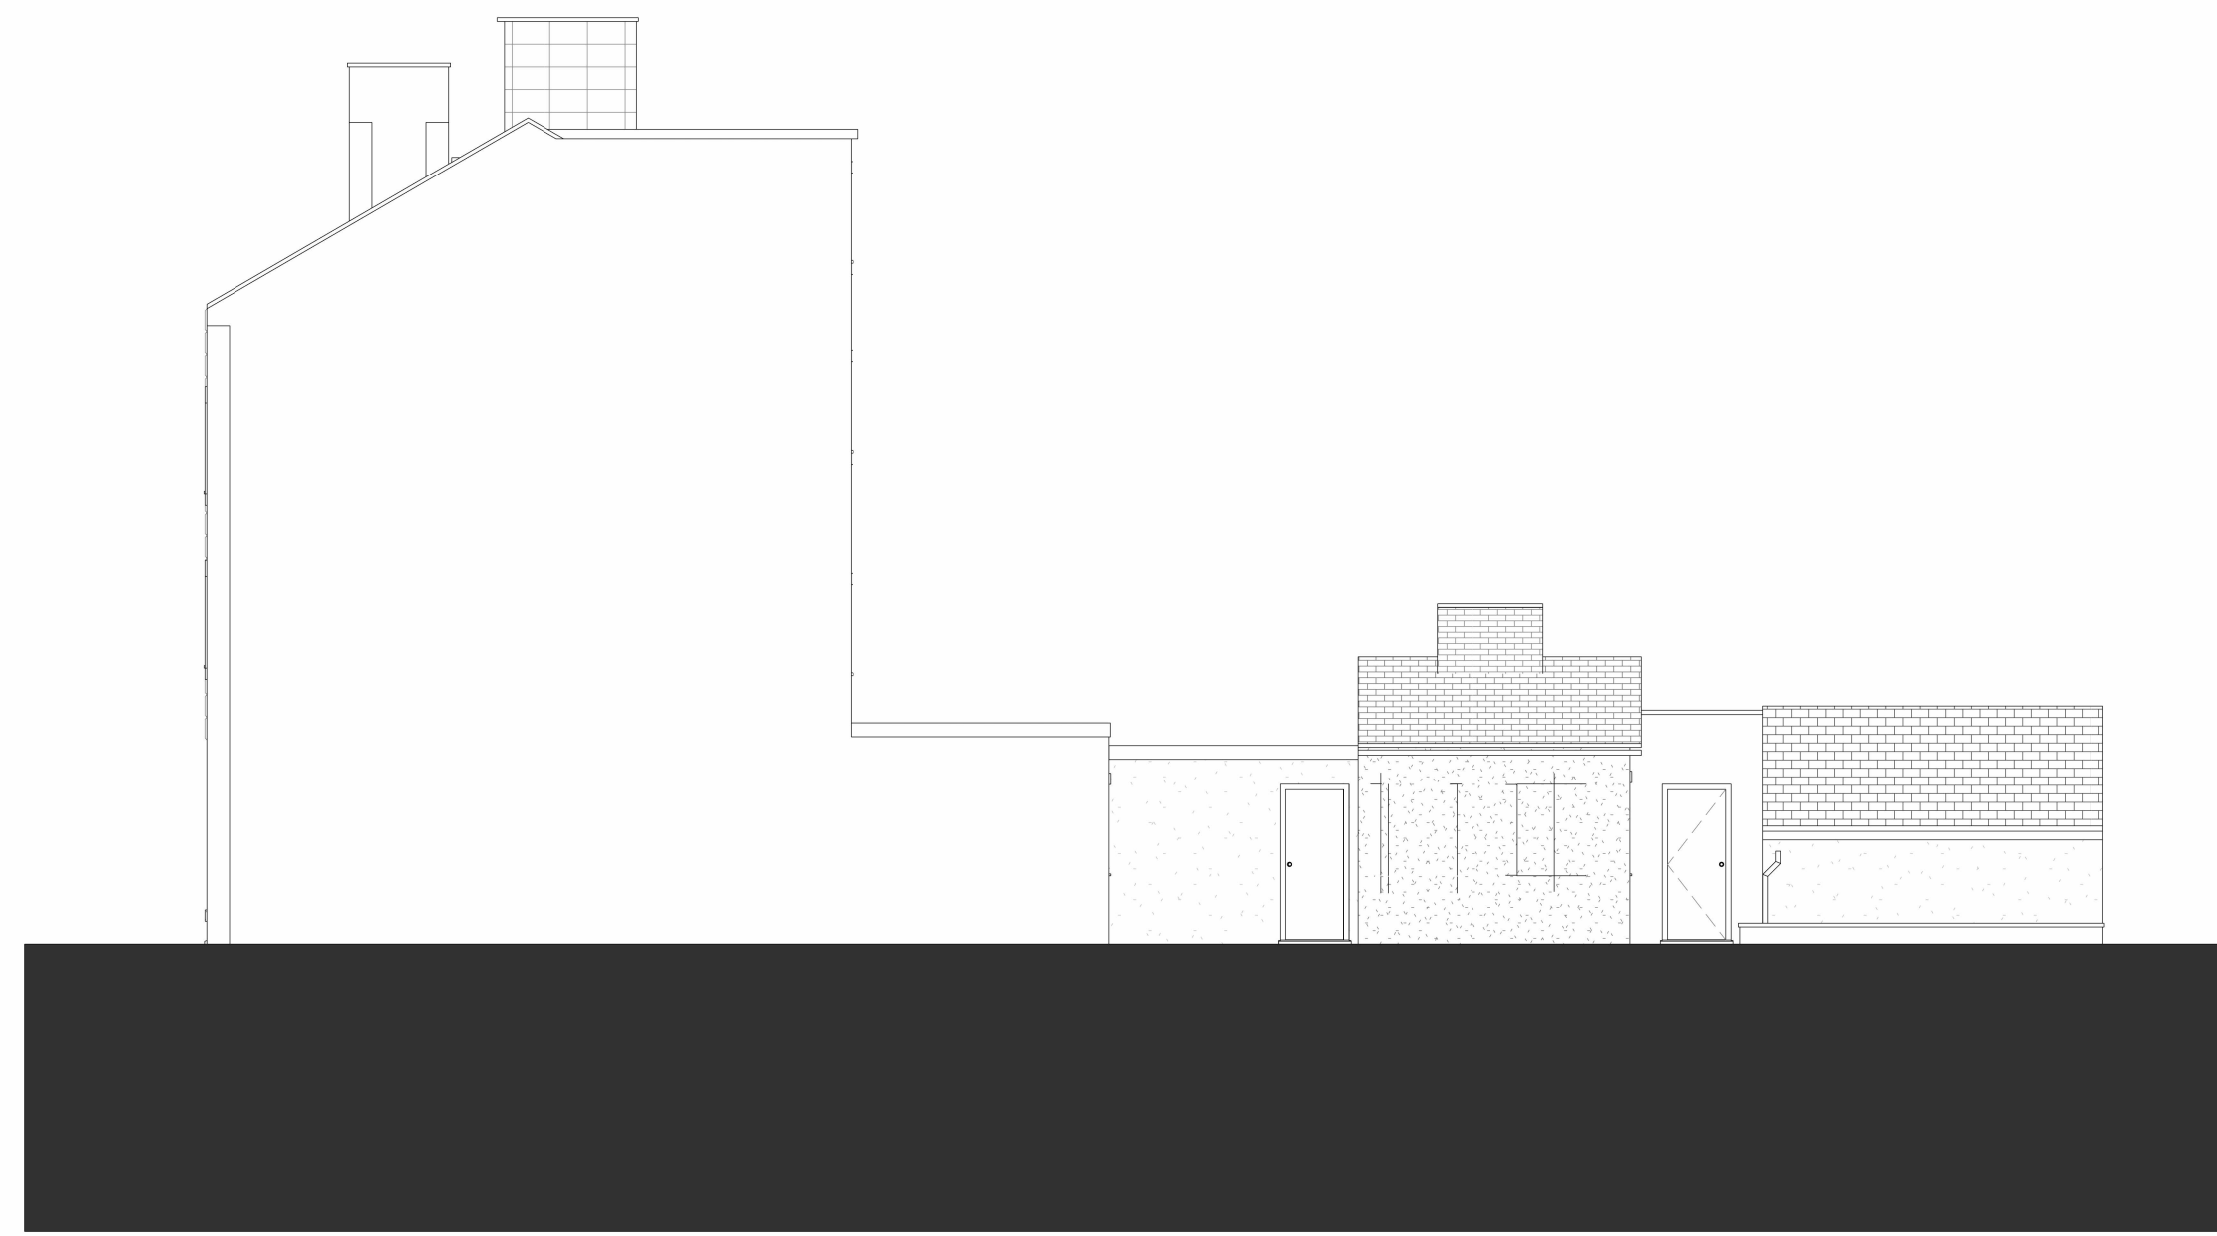

2 East Elevation  
1:100



4 South Elevation  
1:100

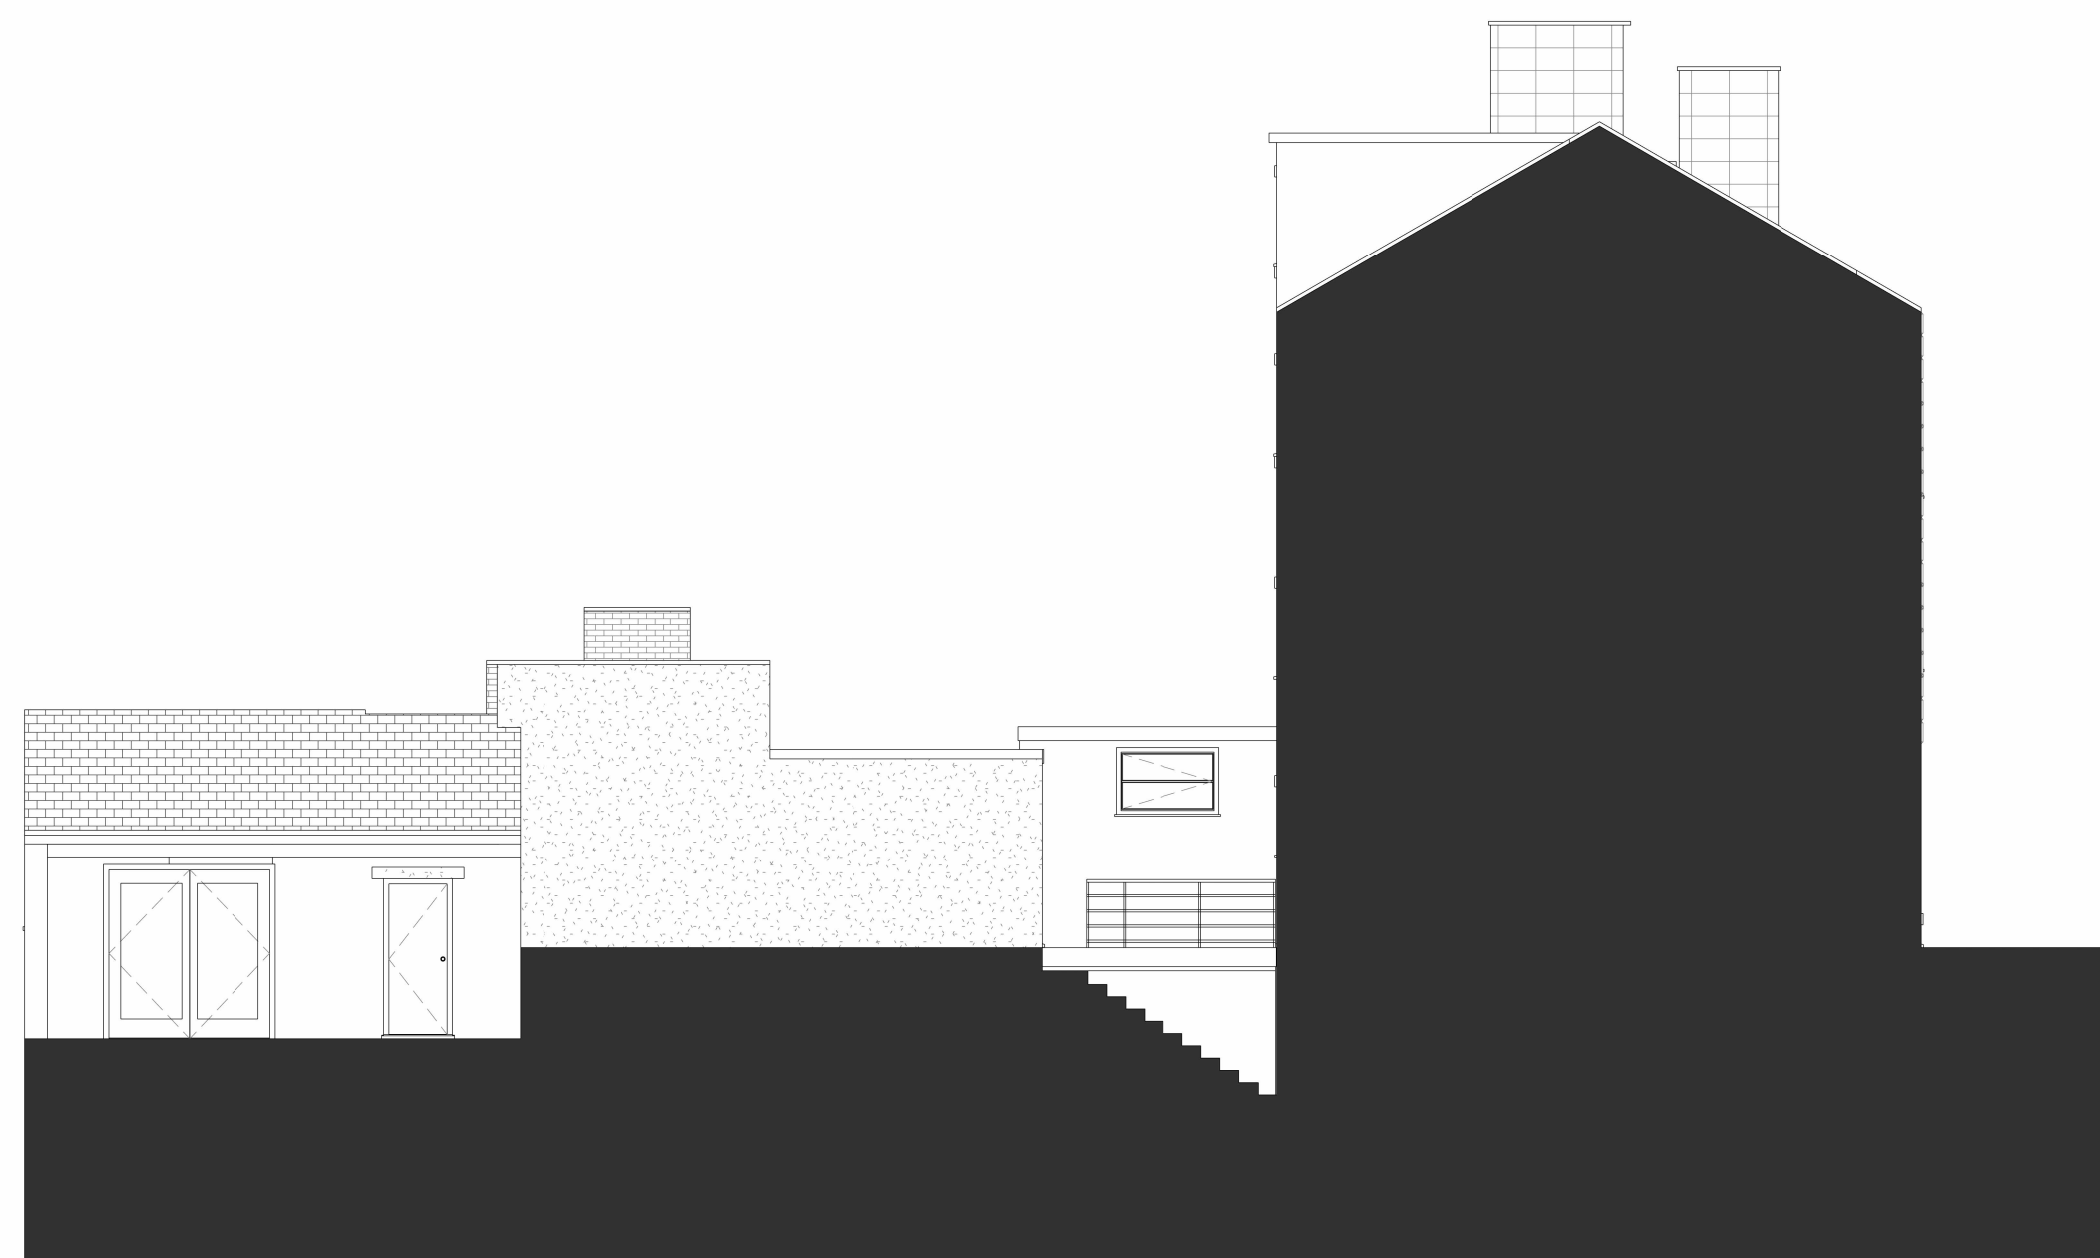

5 West Elevation  
1:100



3 North Elevation  
1:100