



Do not scale this drawing - check all dimensions on site

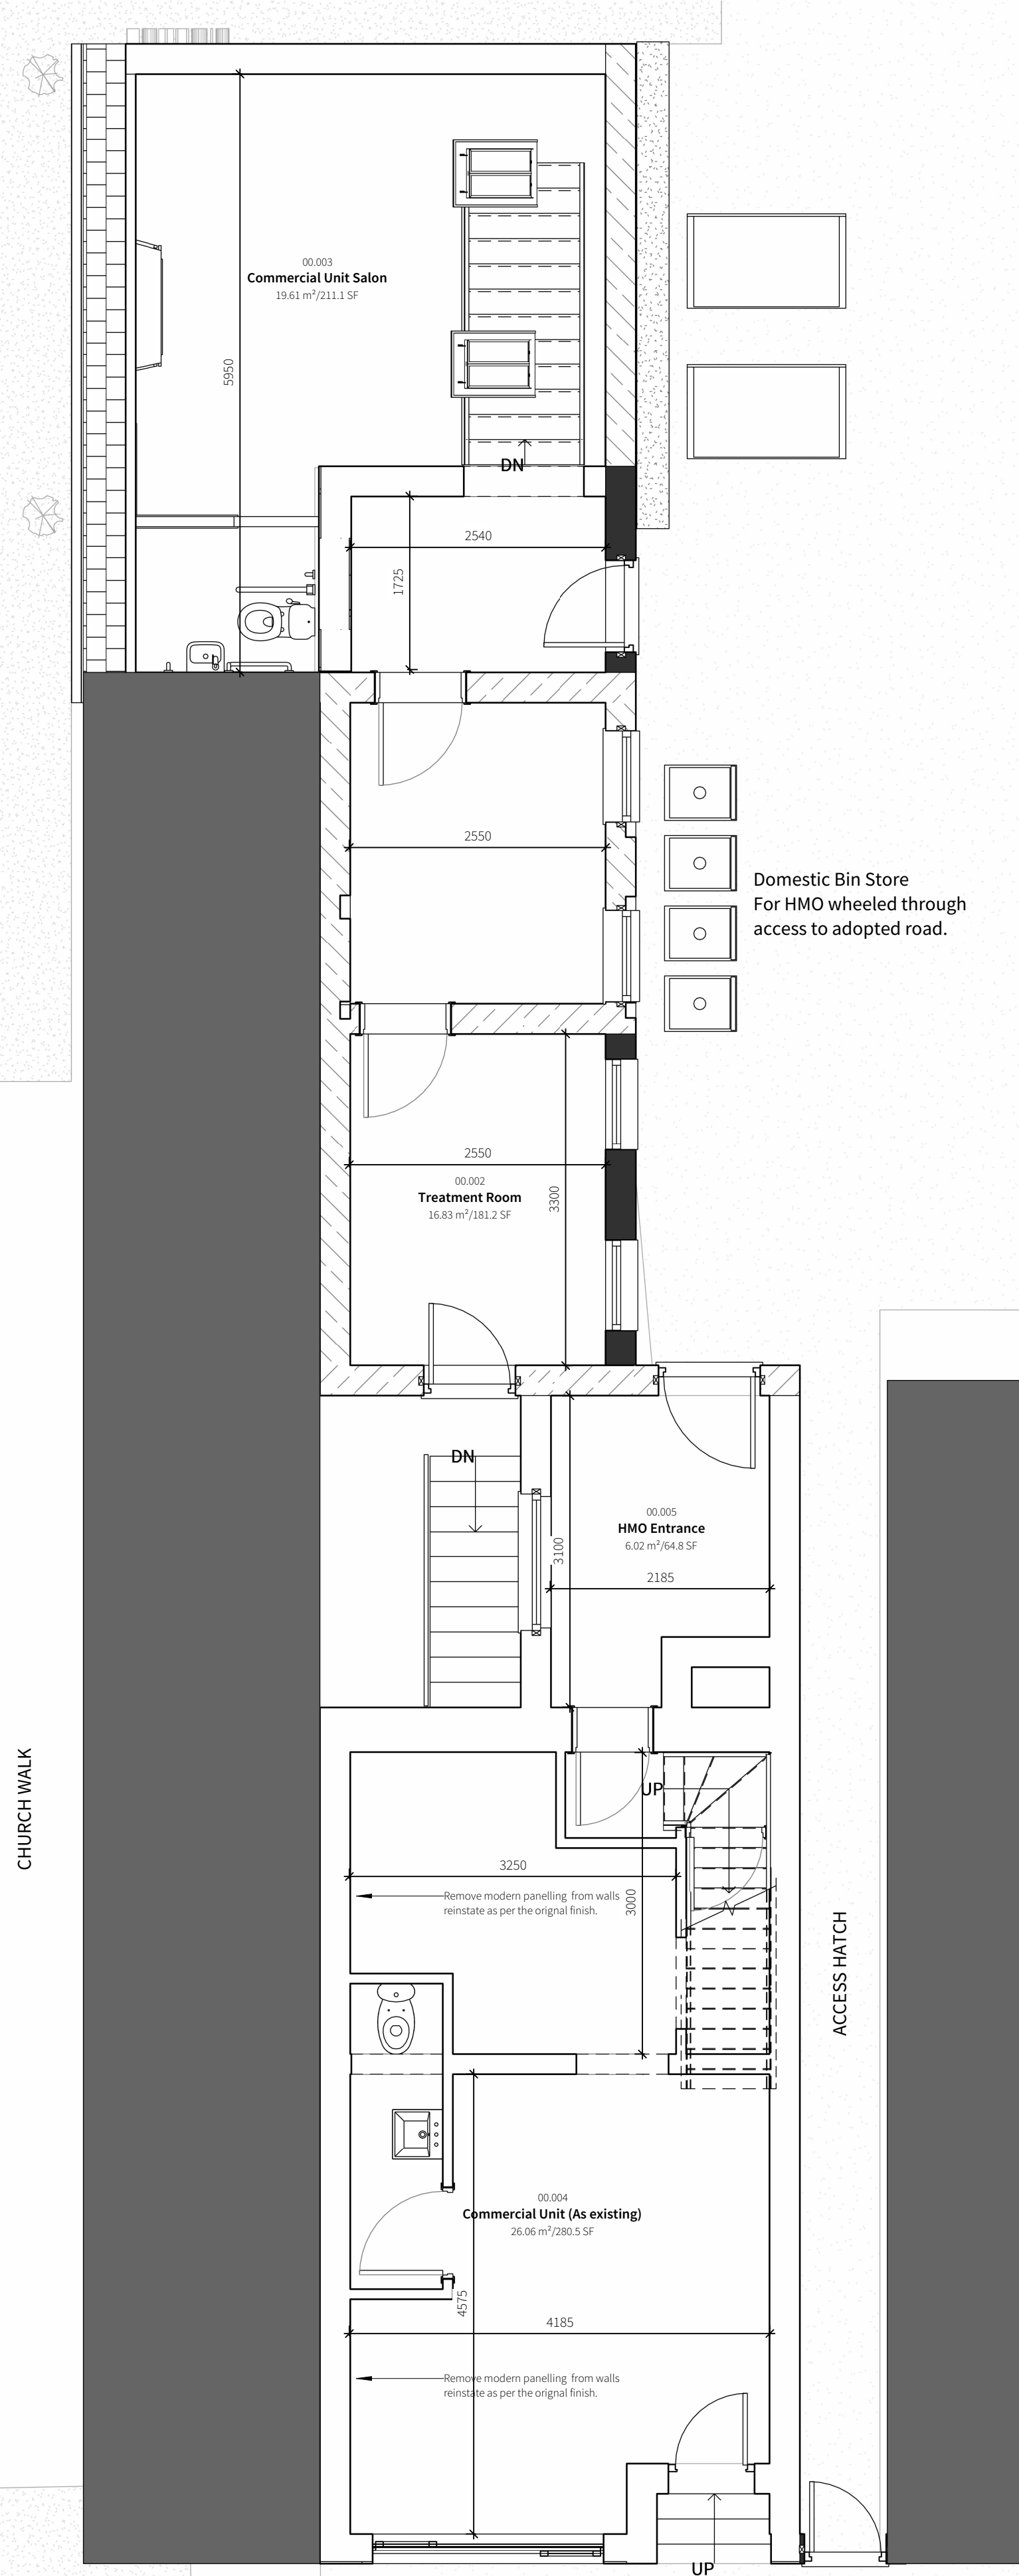


1 Working-Plan_00-Ground Proposed
1:50


CHURCH STREET

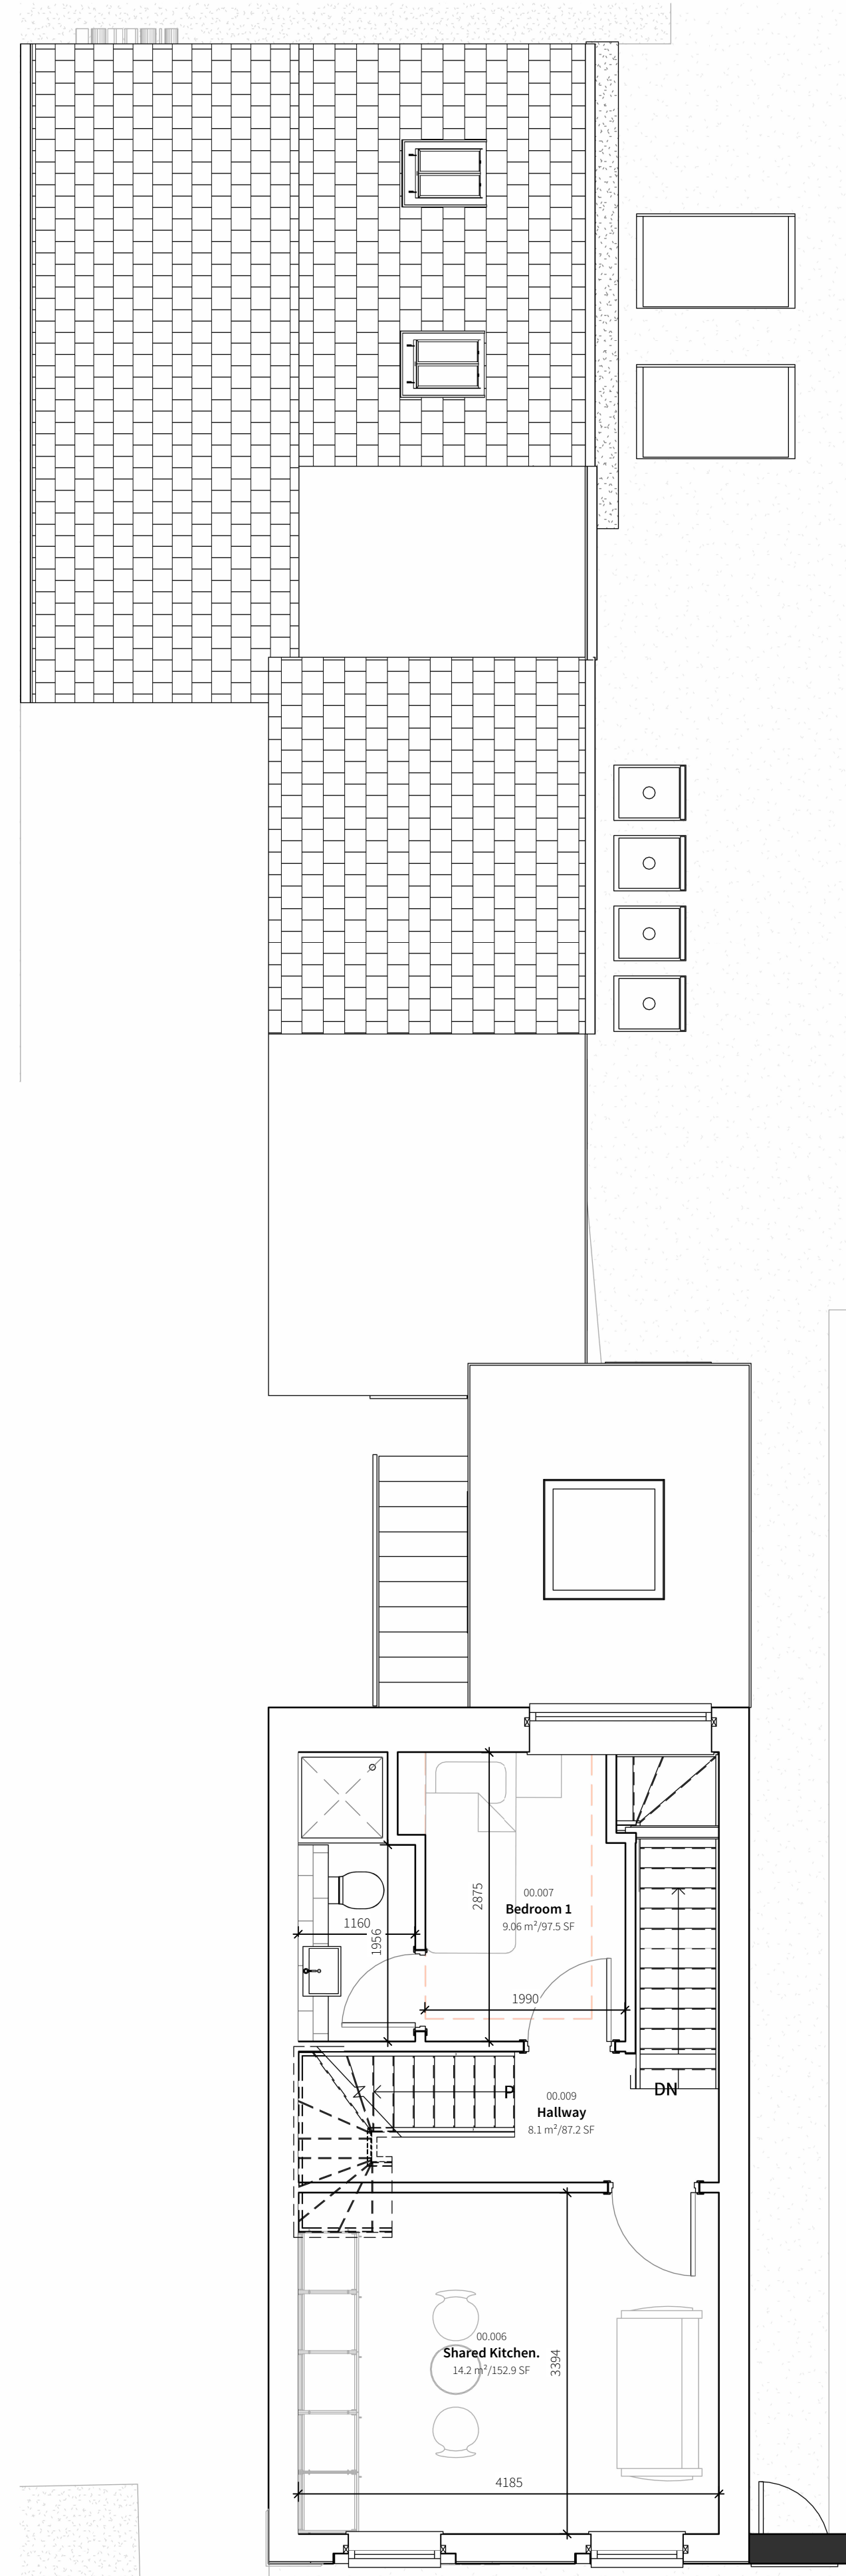


3 Working-Plan_01-First Proposed
1:50

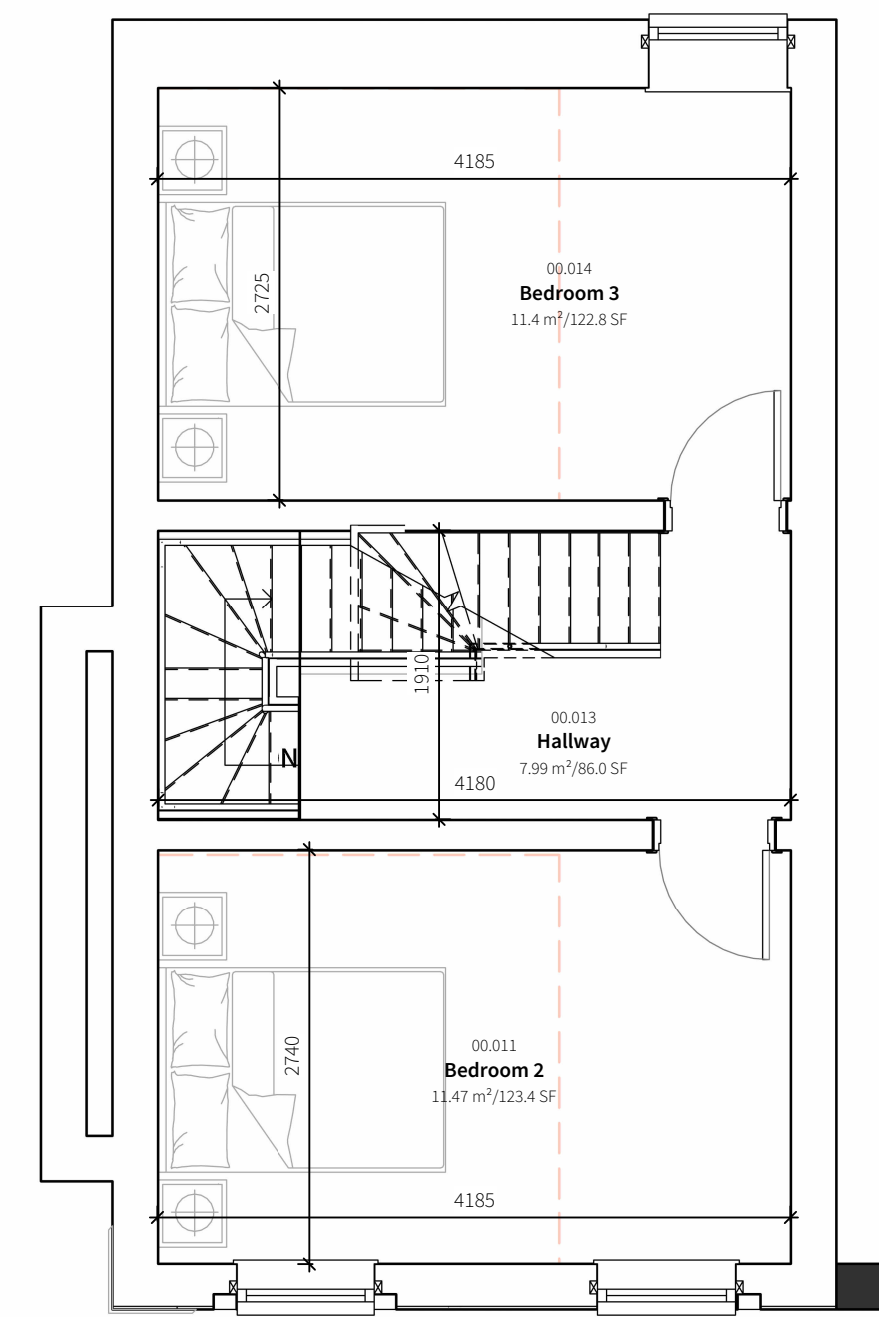

4 02-Second Proposed
1:50

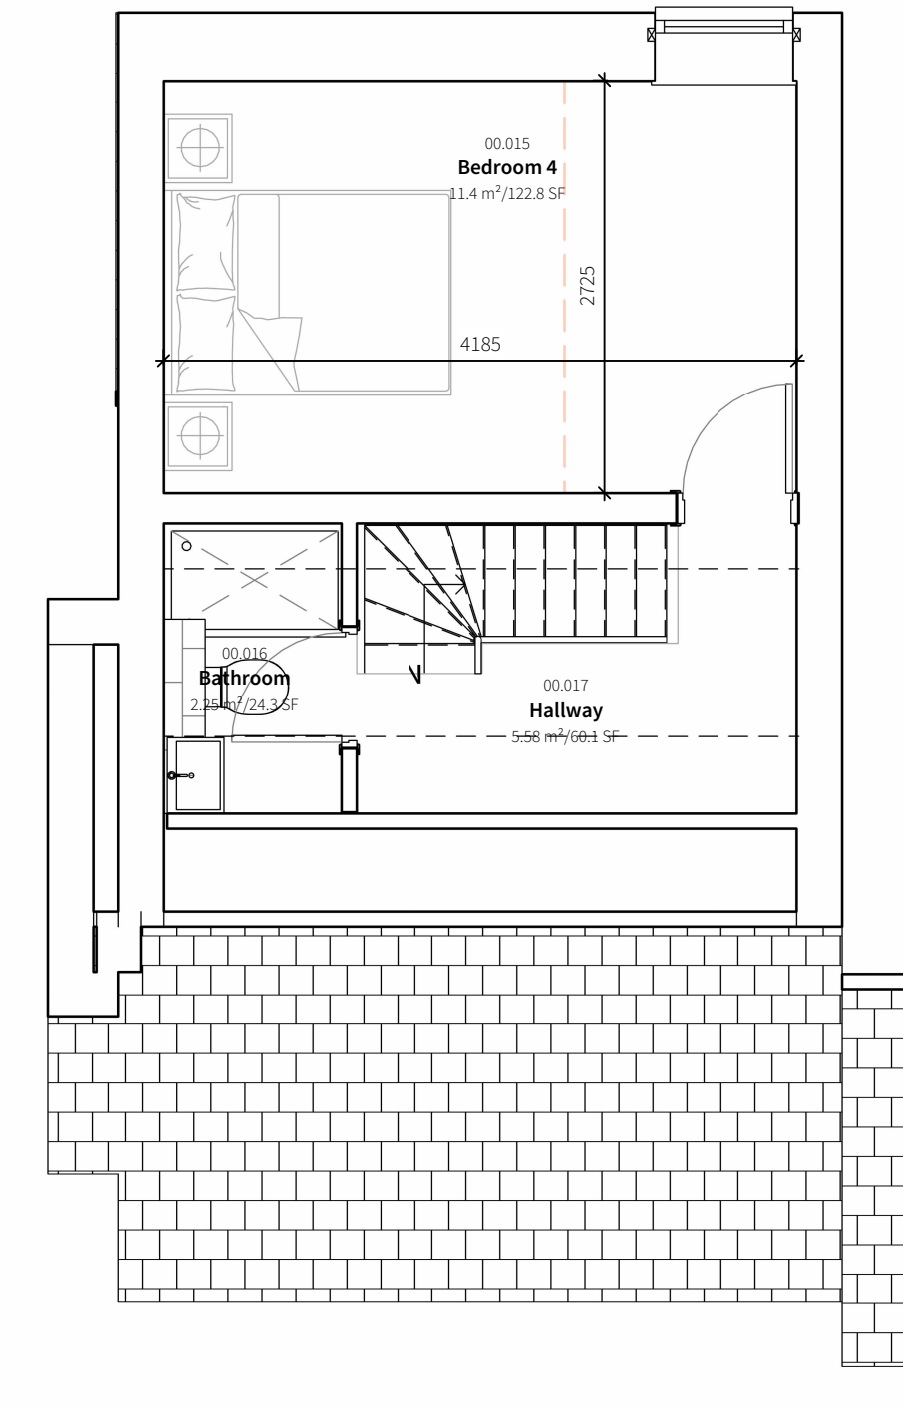

5 03-Third as Proposed
1:50

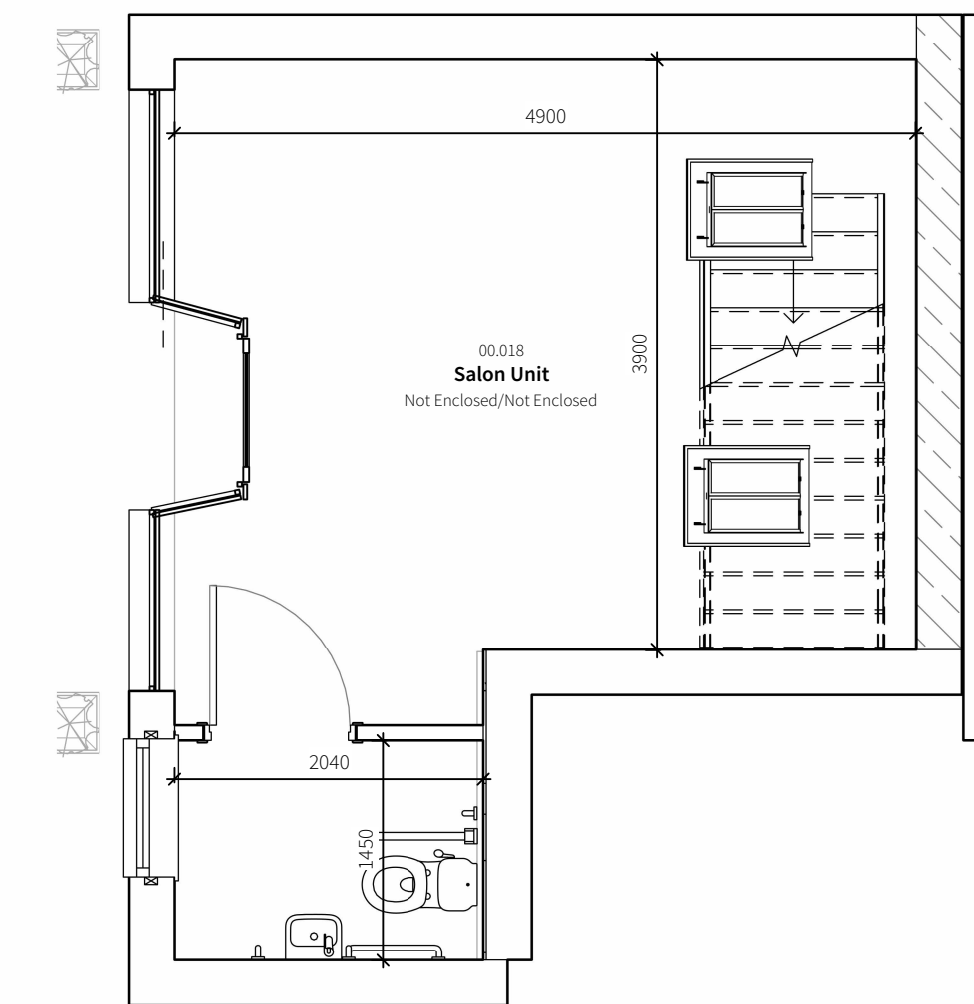

2 Working-Plan_00 Basement Proposed Commercial Unit
1:50