


EXISTING MATERIALS

EXISTING WINDOWS TIMBER PAINTED BLACK (REAR ELEVATION)
BLUE ON THE FRONT ELEVATION.
EXISTING TIMBER DOORS EXTERNALLY
EXISTING STONE TILE ROOF FINISH TO EXTERNAL ROOFS
EXISTING WHITE WASH TO EXISTING STONE AND BLOCKWORK WALLS.

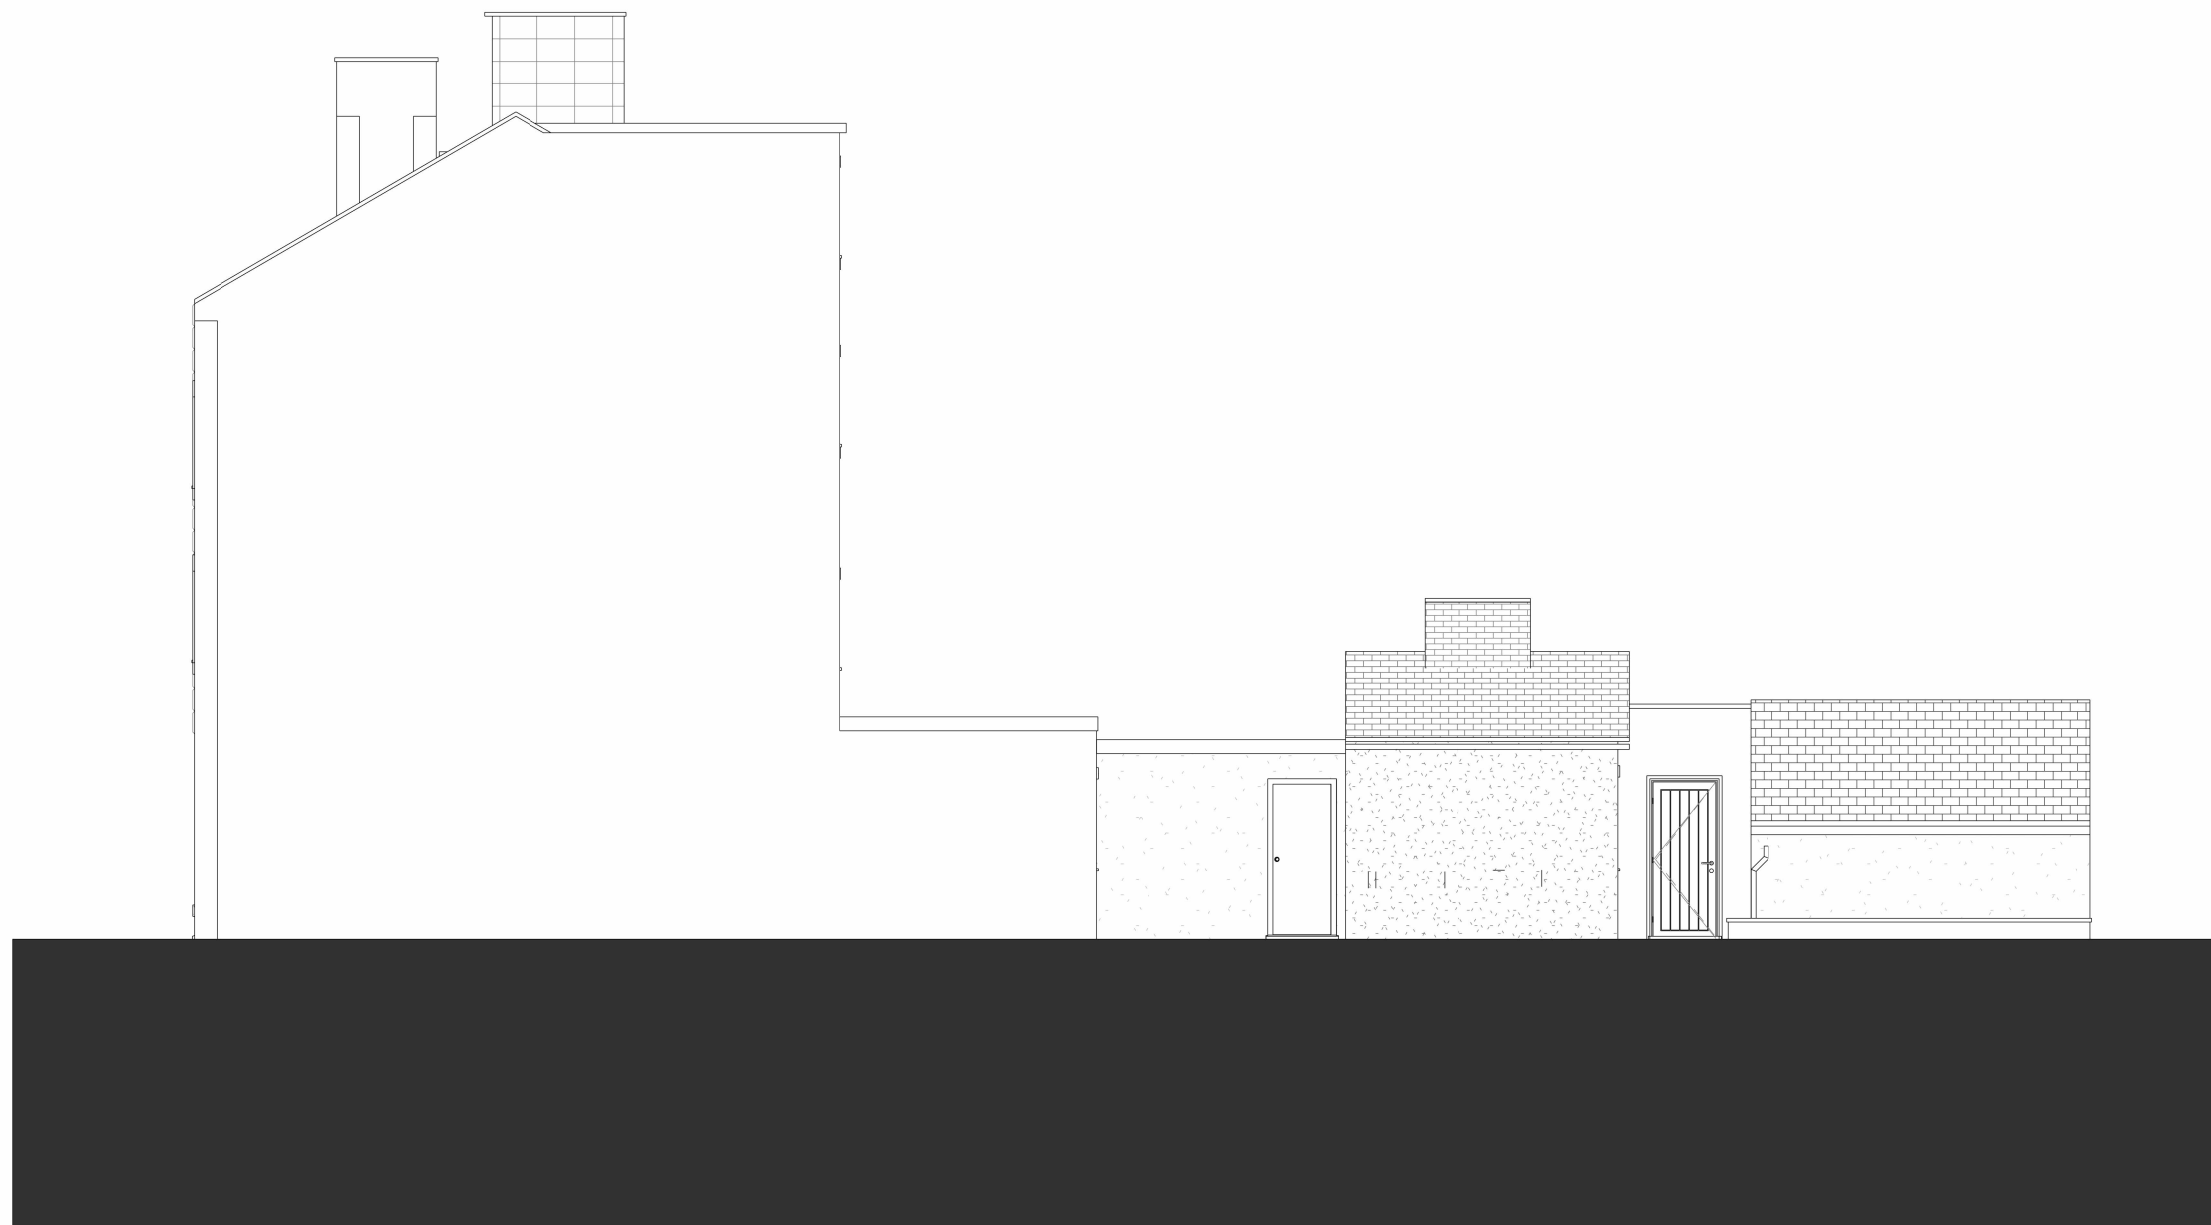


2 East Elevation
1:100



4 South Elevation
1:100



3 North Elevation
1:100

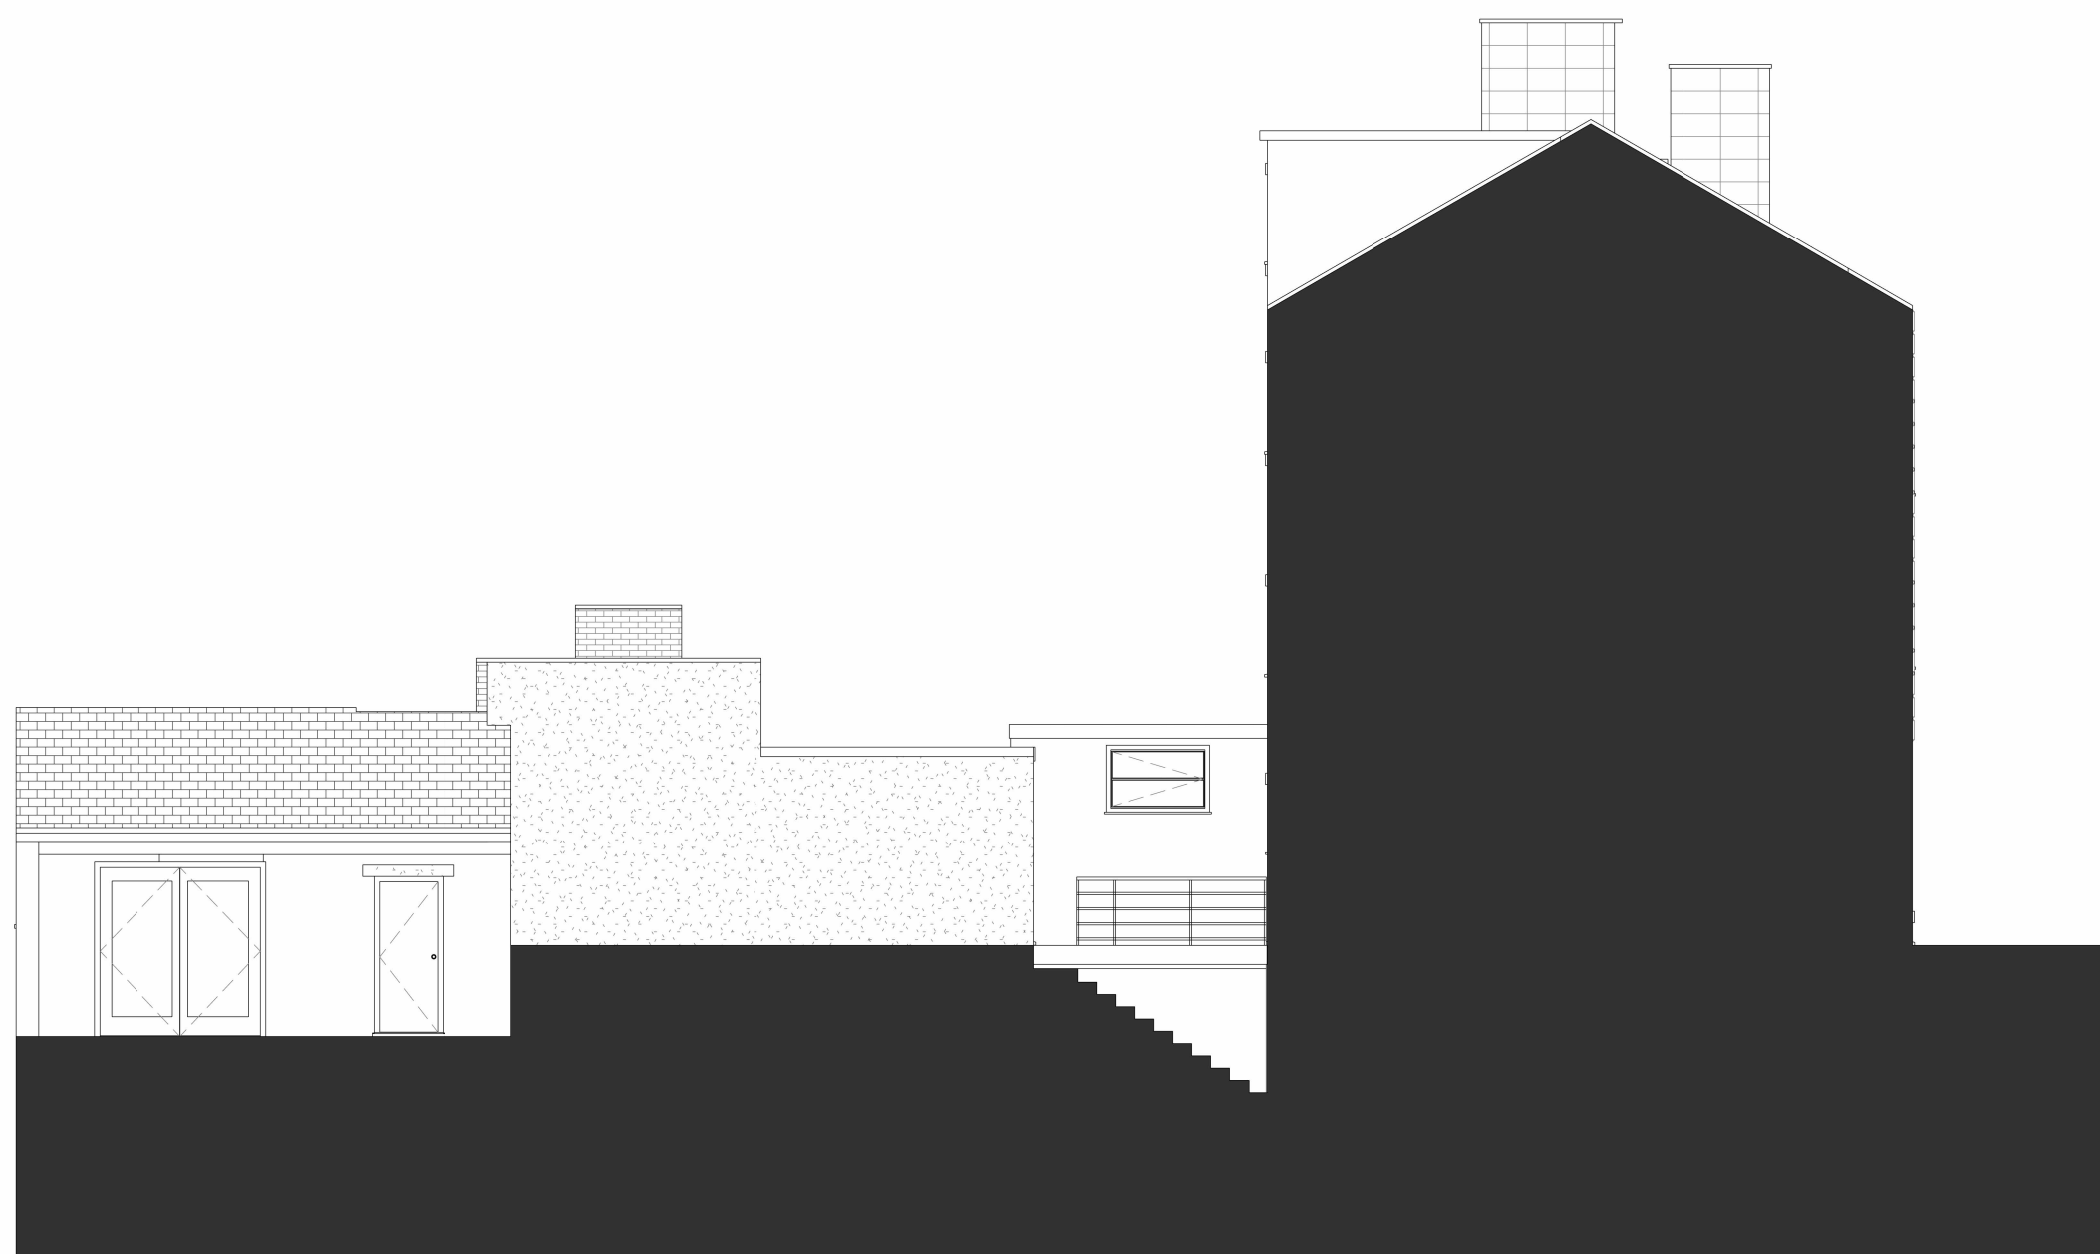

5 West Elevation
1:100