

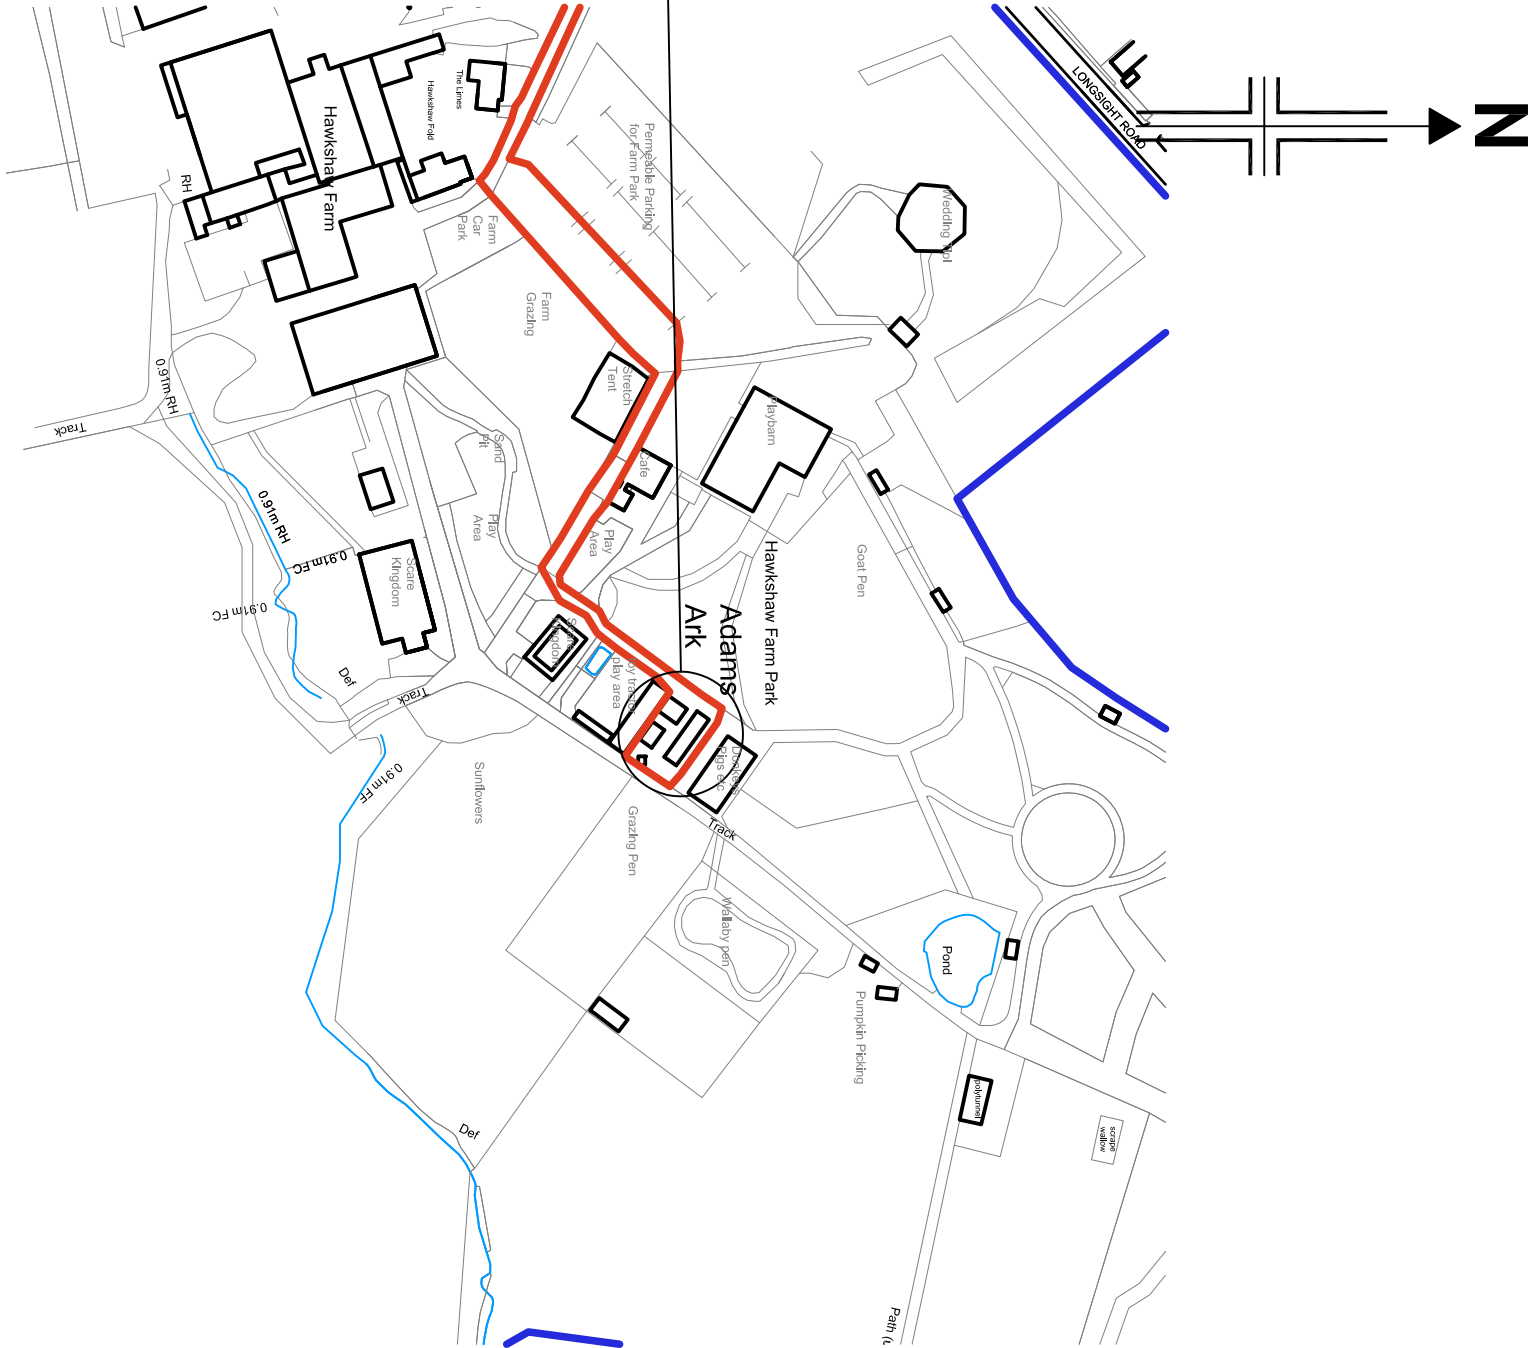


# SITE LAYOUT PLAN

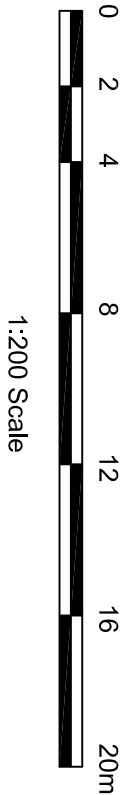

# LOCATION PLAN

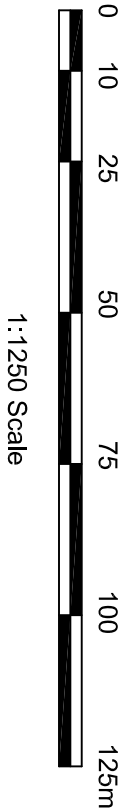

Mr & Mrs Dowson			
Hawshaw Farm, Longsight Road,  Site Layout Plan		Dwng No.  A3730-PL21	Rev.
Scale As Shown		Sheet Size A2	
Date June 2024		Drawn DME	Checked Approved