


This drawing is to be read in conjunction with all relevant Architect, consultants' and specialists' drawings and specifications. The Architect is to be notified of any discrepancies before proceeding. Do not scale from this drawing. All dimensions and levels are to be checked on site. This drawing is subject to copyright. All work carried out before Planning and Building Permission has been granted is at the contractor's risk.

Note: proposed drawing based on OS data information. All illustrated dimensions are approximate and all site dimensions are to be checked on site and subject to site survey.

1:50 Scale 0 1 2 3m

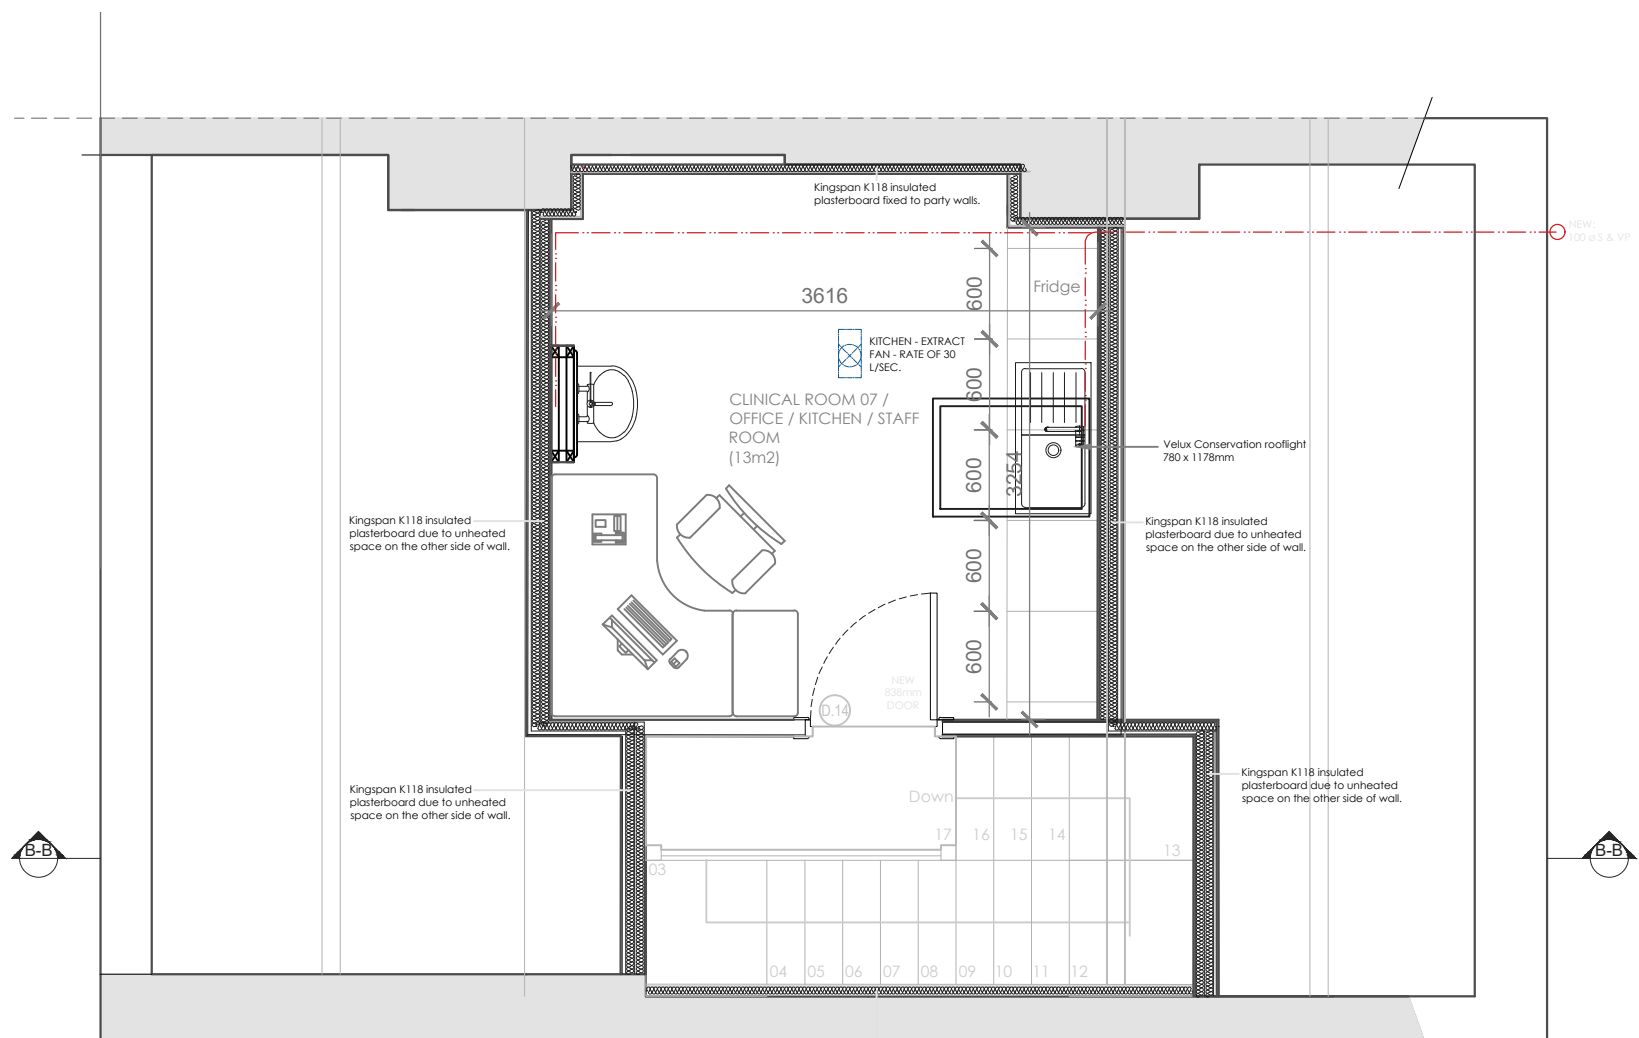

PROPOSED SECOND FLOOR
SCALE - 1:50

