


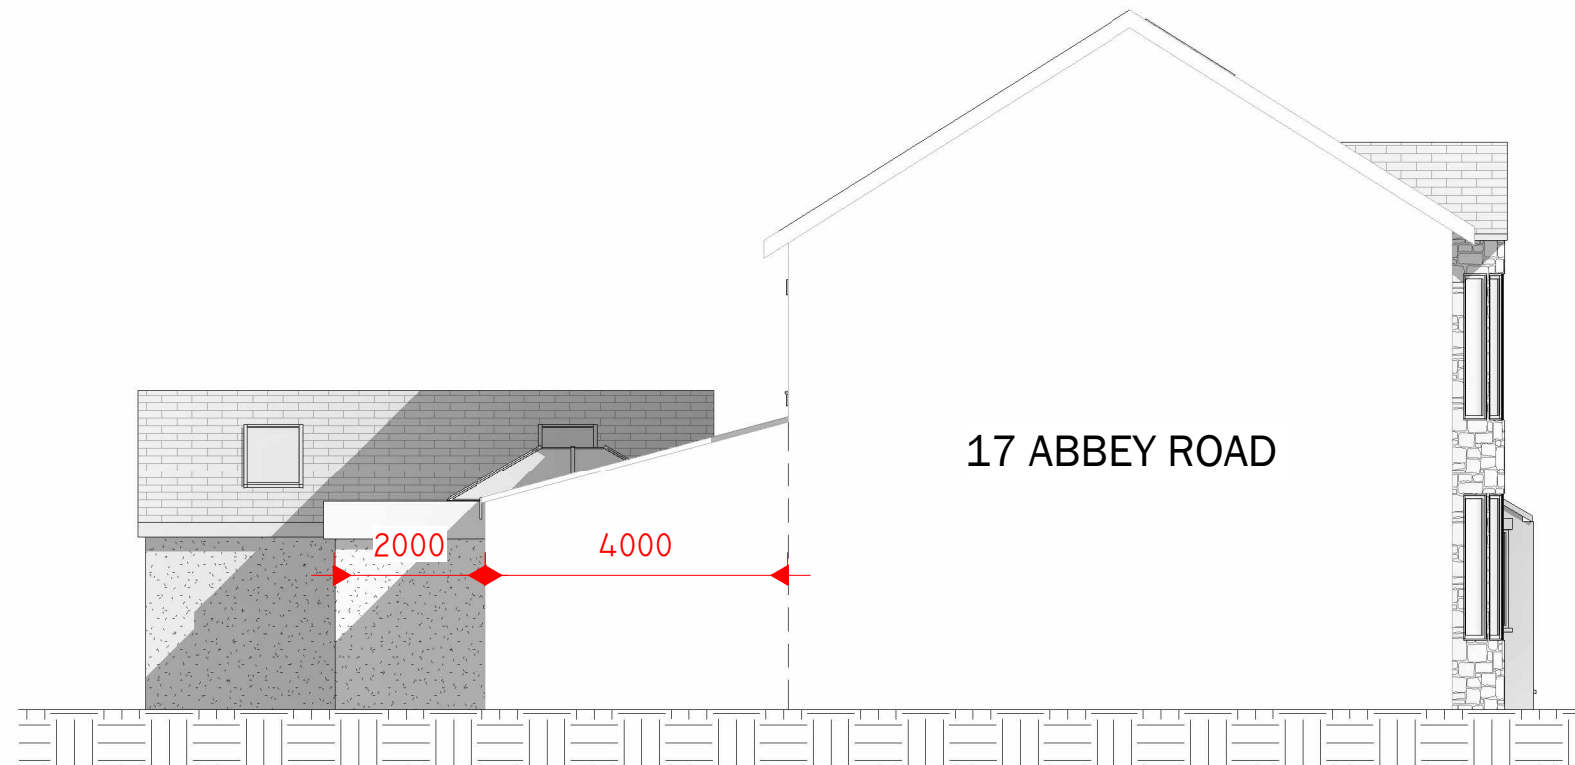

PROPOSED SOUTH

3

1 : 100



PROPOSED WEST

4


1 : 100



PROPOSED EAST

1

1 : 100

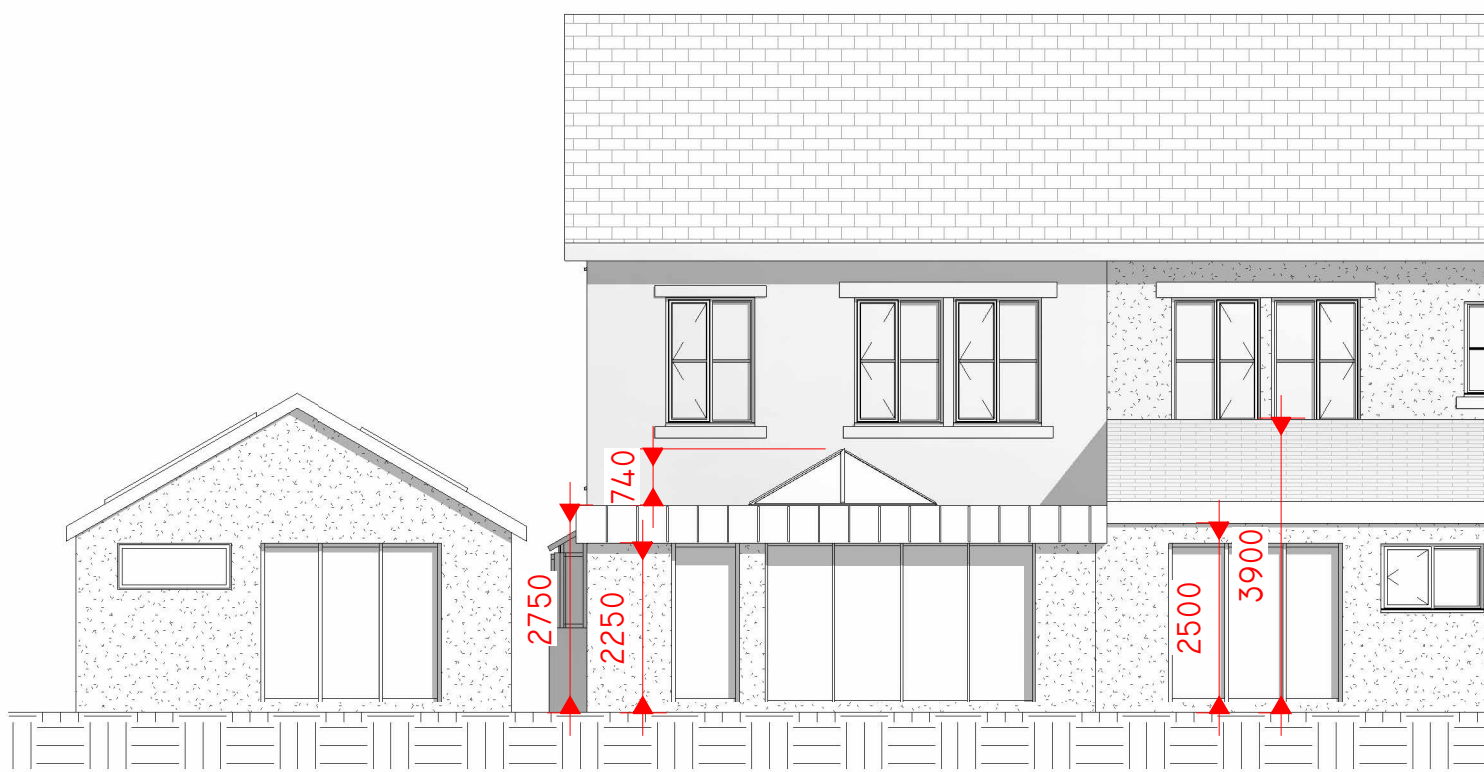

PROPOSED NORTH

2

1 : 100

	No.	Description	Date	Peter HitchenArchitects				PROJECT PROPOSED SINGLE STOREY EXTENSION AND ANNEX		CLIENT Harvey Mason		
										Date 08/06/2024	Project number PHA/898	Scale (@ A3) 1 : 100
				SHEET PROPOSED ELEVATIONS A3				Drawn by DH	DRAWING NUMBER A3.7		REV	
								Checked by PH				