


2
EXISTING SECTION
1 : 50

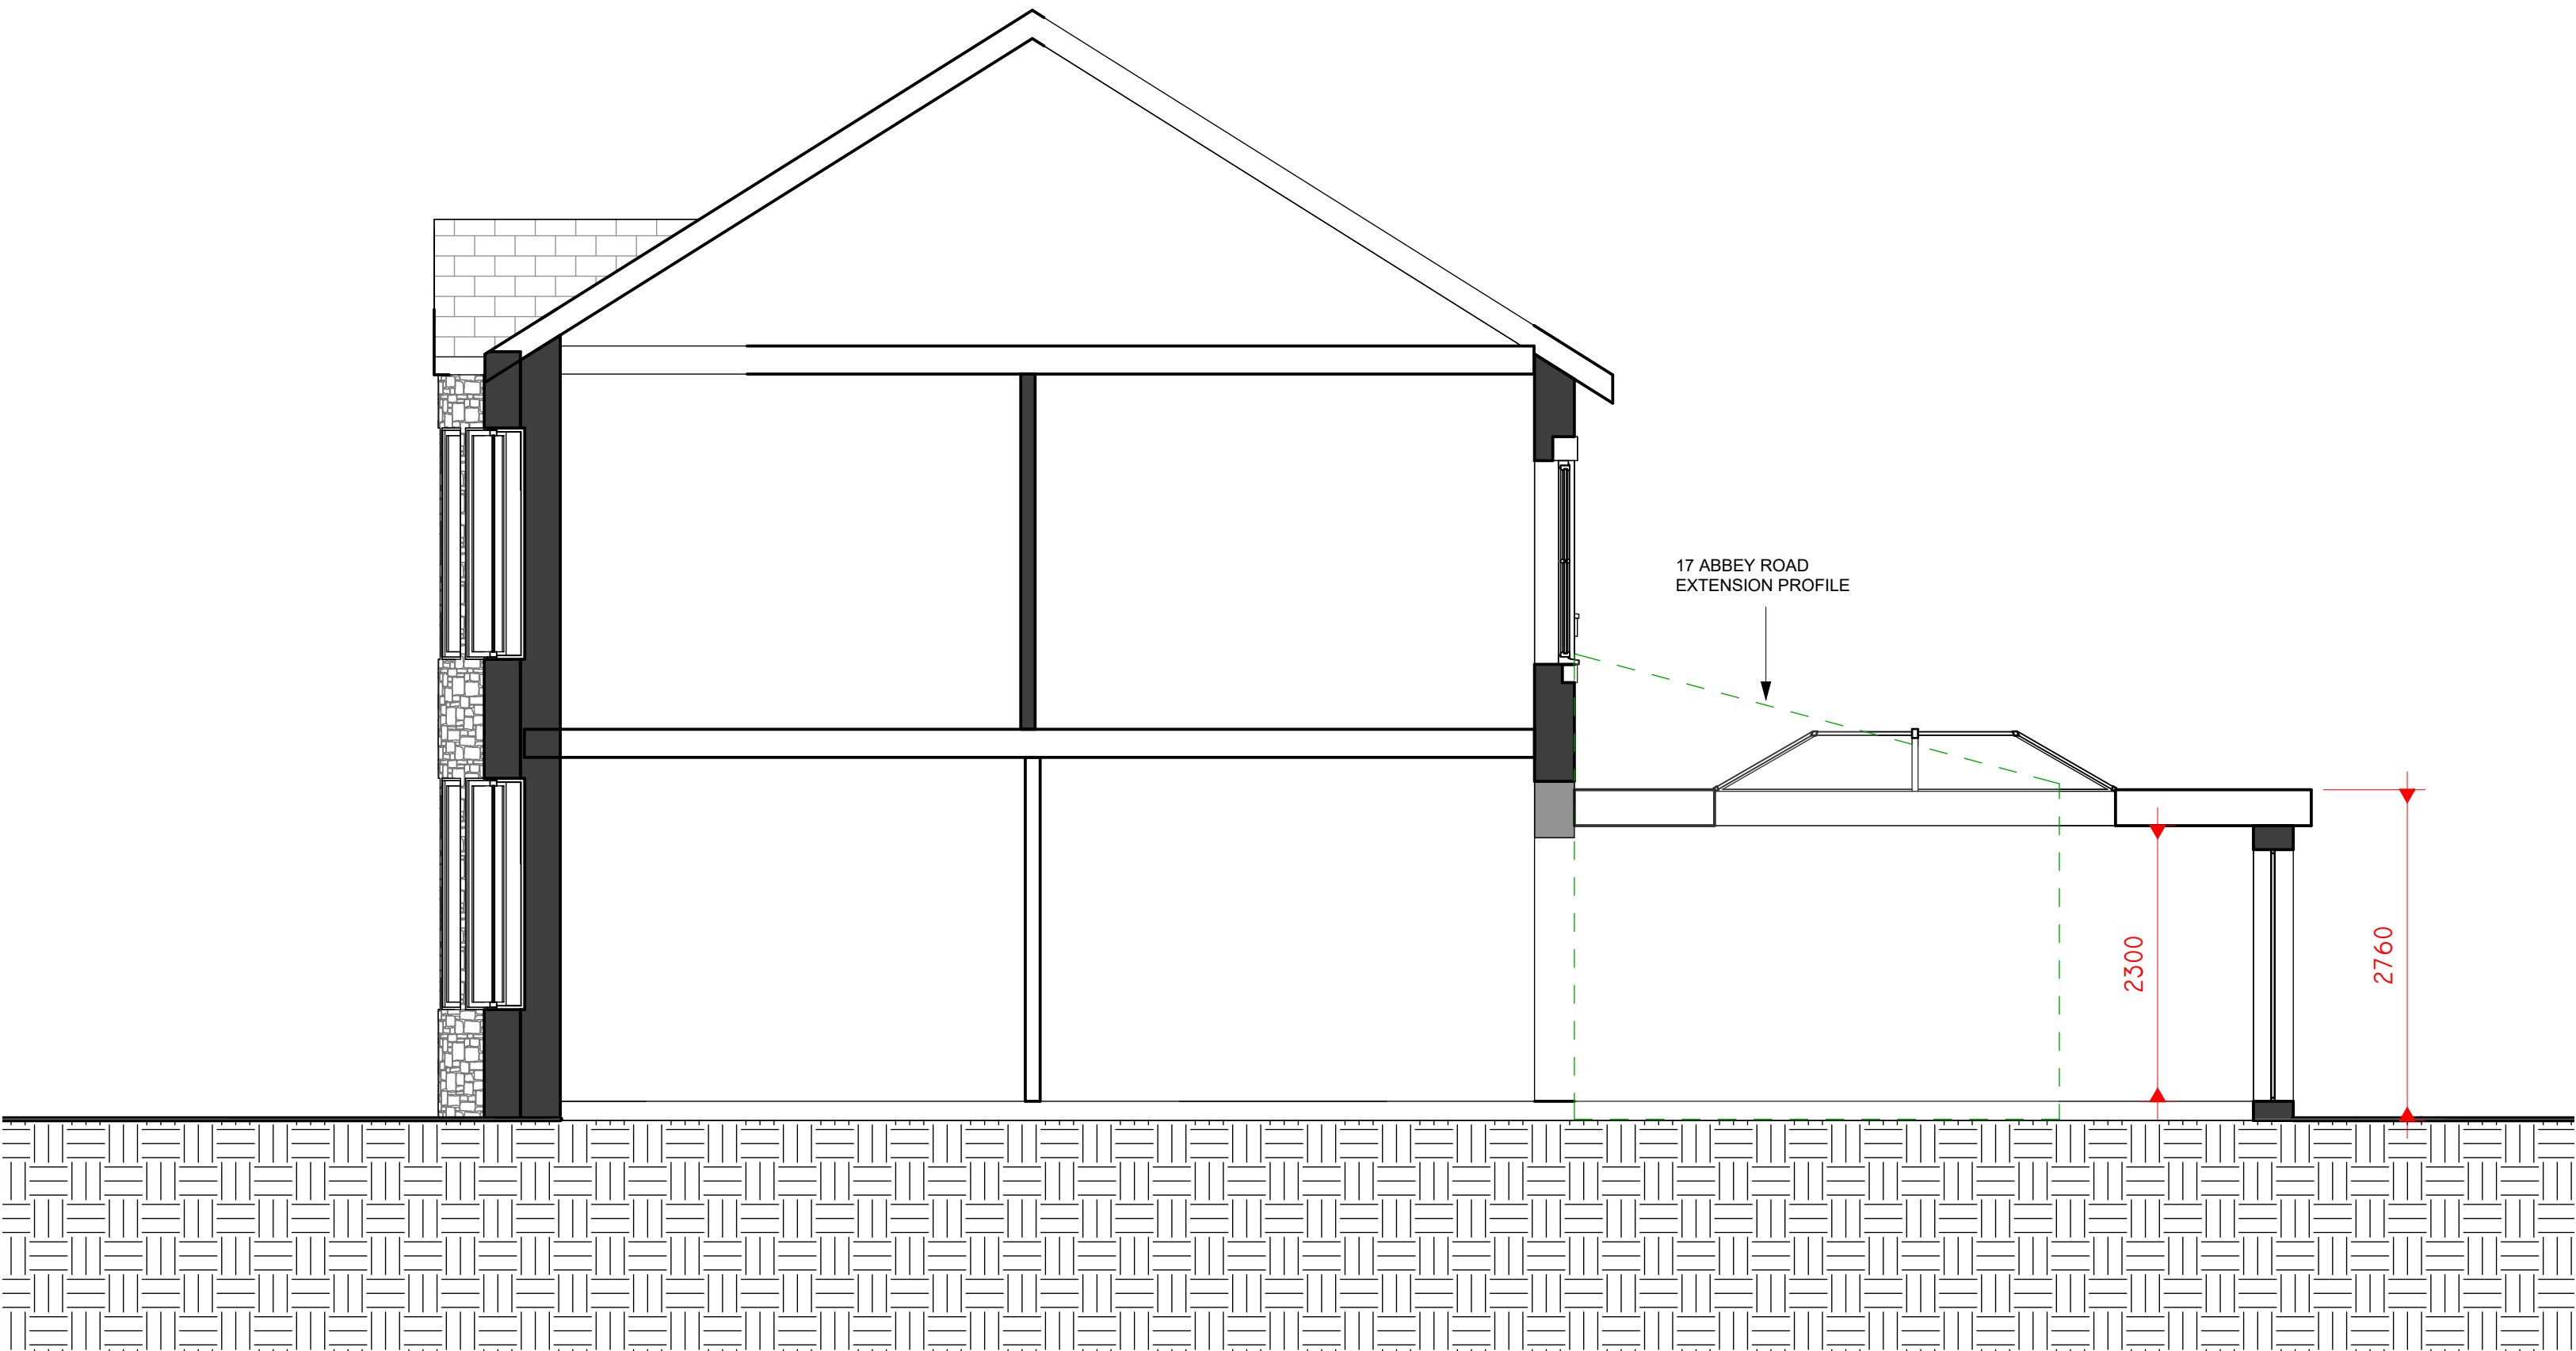

1
PROPOSED SECTION
1 : 50

Peter Hitchen
Architects

Marathon House
The Sidings Business Park
Whalley, BB7 9SE

01254 823 885

www.peterhitchenarchitects.co.uk

NOTES:

No.	Description	Date

CLIENT: Harvey Mason
19 Abbey Road
Whalley
Lancashire
BB7 9RP

PROJECT:
PROPOSED SINGLE STOREY
EXTENSION AND ANNEX

SHEET:
EXISTING AND PROPOSED
SECTIONS

Project number PHA/898

Date 08/06/2024

Drawn by DH

Checked by PH

A3.2

Scale 1 : 50

Sheet size A1