




EXISTING SOUTH

1

1 : 50

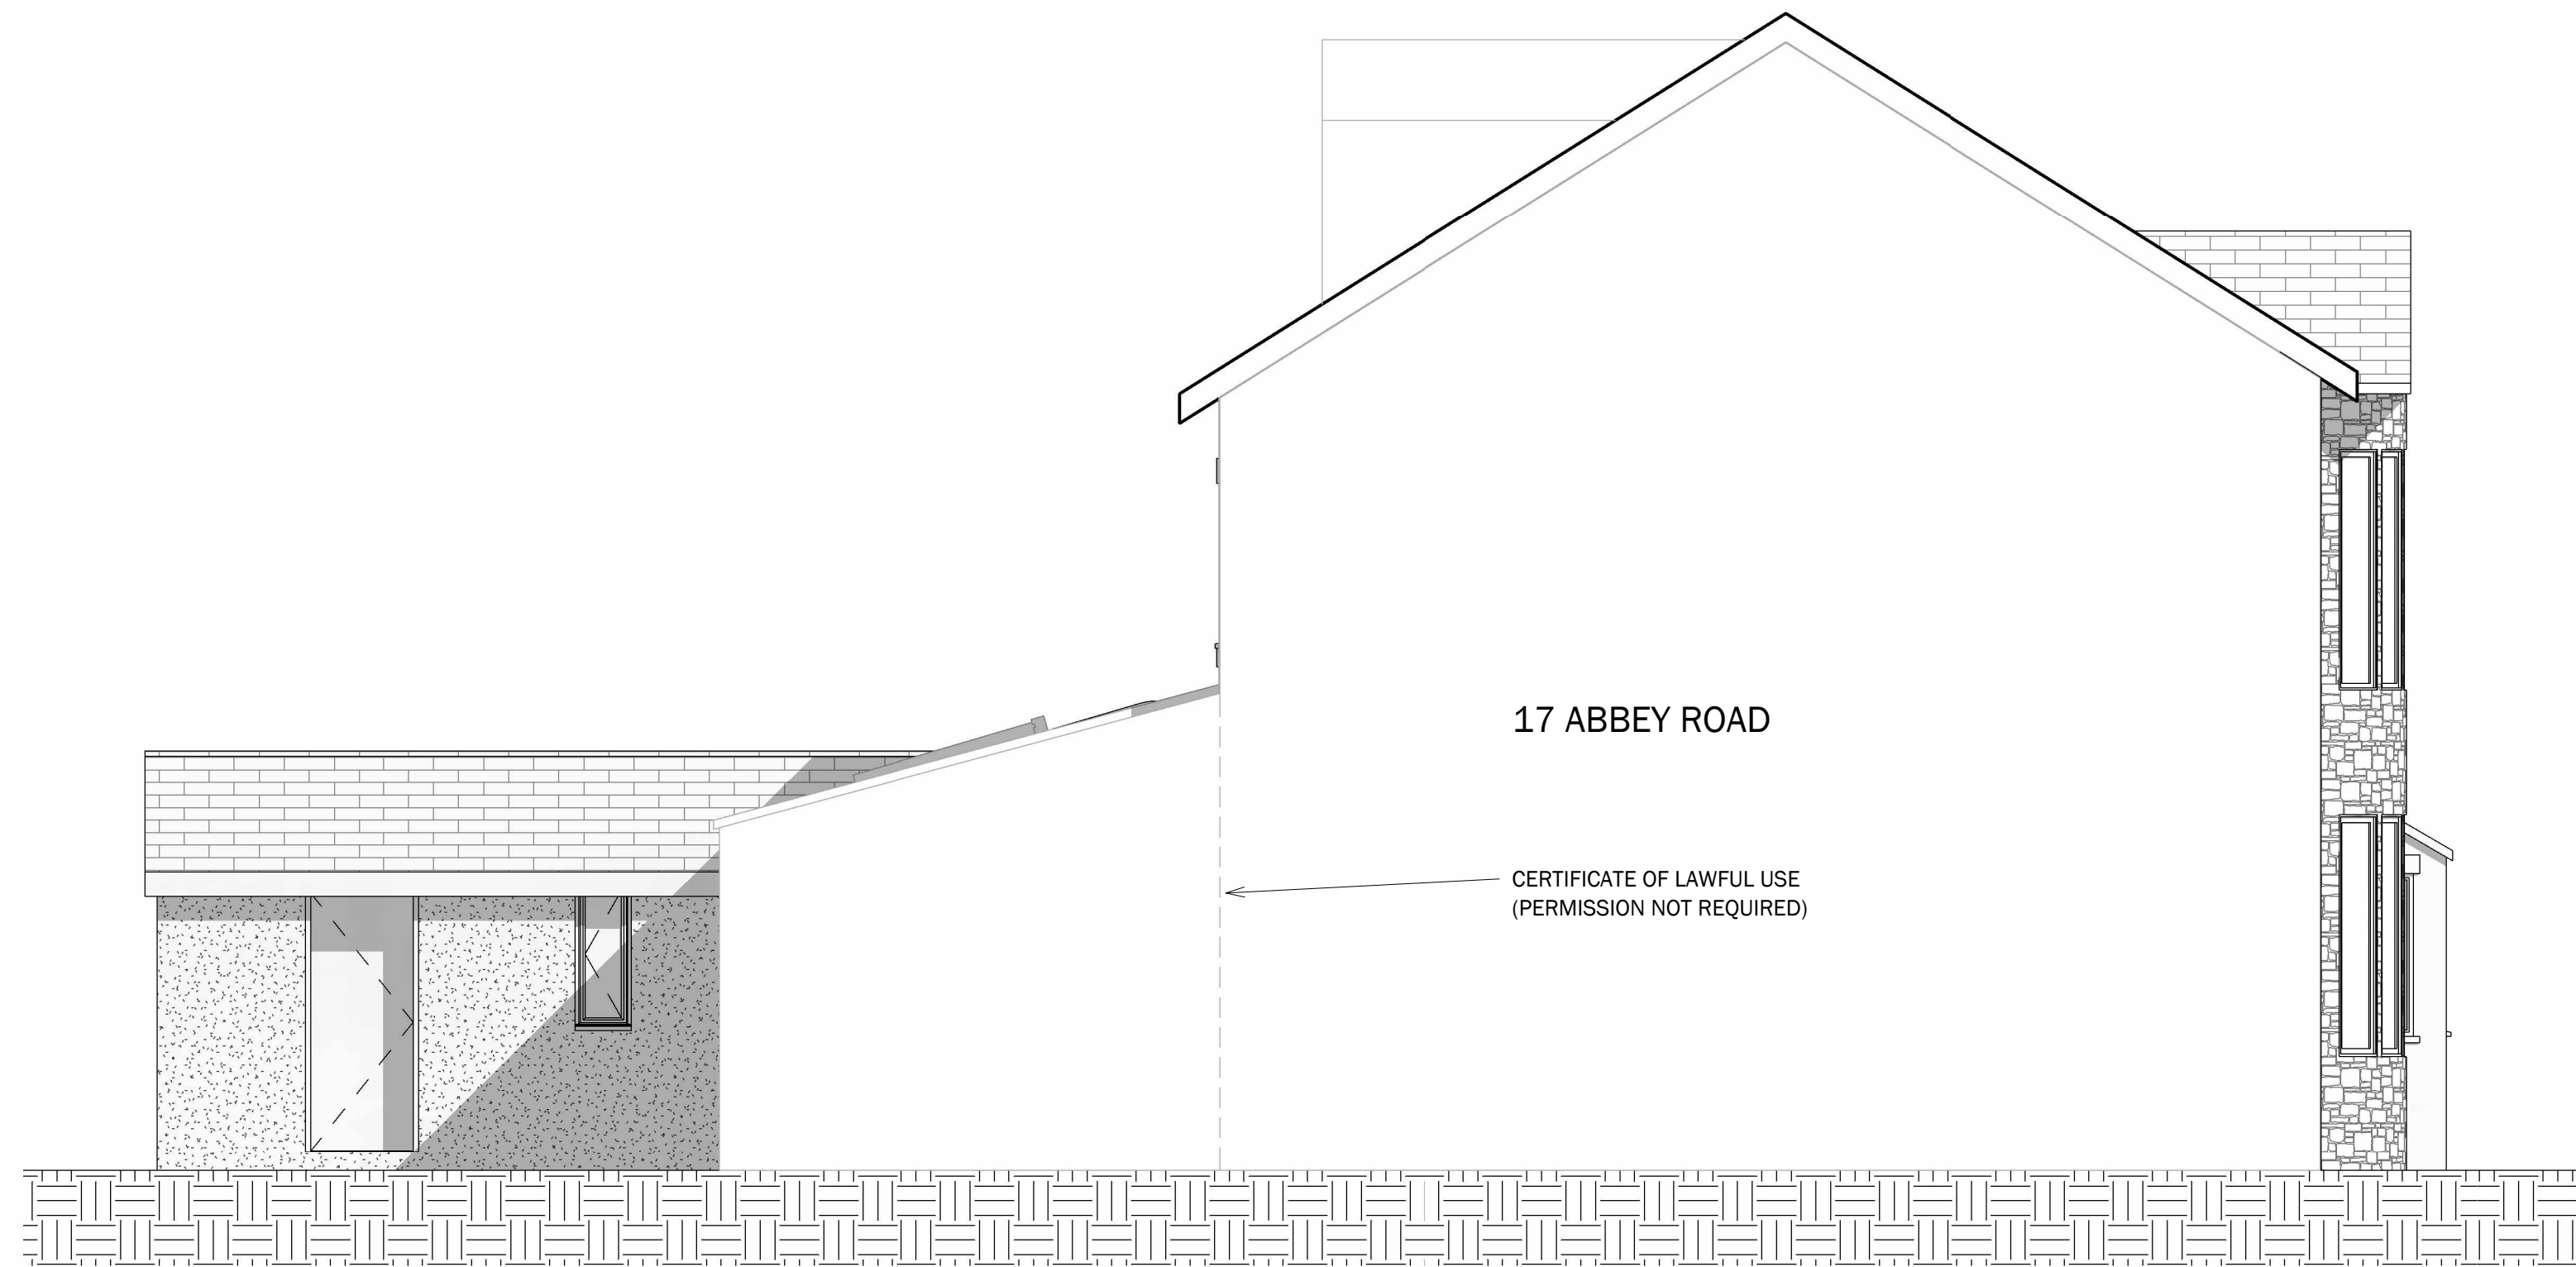

17 ABBEY ROAD

CERTIFICATE OF LAWFUL USE
(PERMISSION NOT REQUIRED)

EXISTING WEST

2

1 : 50

Peter Hitchen
Architects

Marathon House
The Sidings Business Park
Whalley, BB7 9SE

01254 823 885

www.peterhitchenarchitects.co.uk

NOTES:

No.	Description	Date

CLIENT: Harvey Mason
19 Abbey Road
Whalley
Lancashire
BB7 9RP

PROJECT:
PROPOSED SINGLE STOREY
EXTENSION AND ANNEX

SHEET:
EXISTING ELEVATIONS 1.

Project number PHA/898

Date 08/06/2024

Drawn by LW

Checked by PH

A3.2.1

Scale 1 : 50

Sheet size A1