



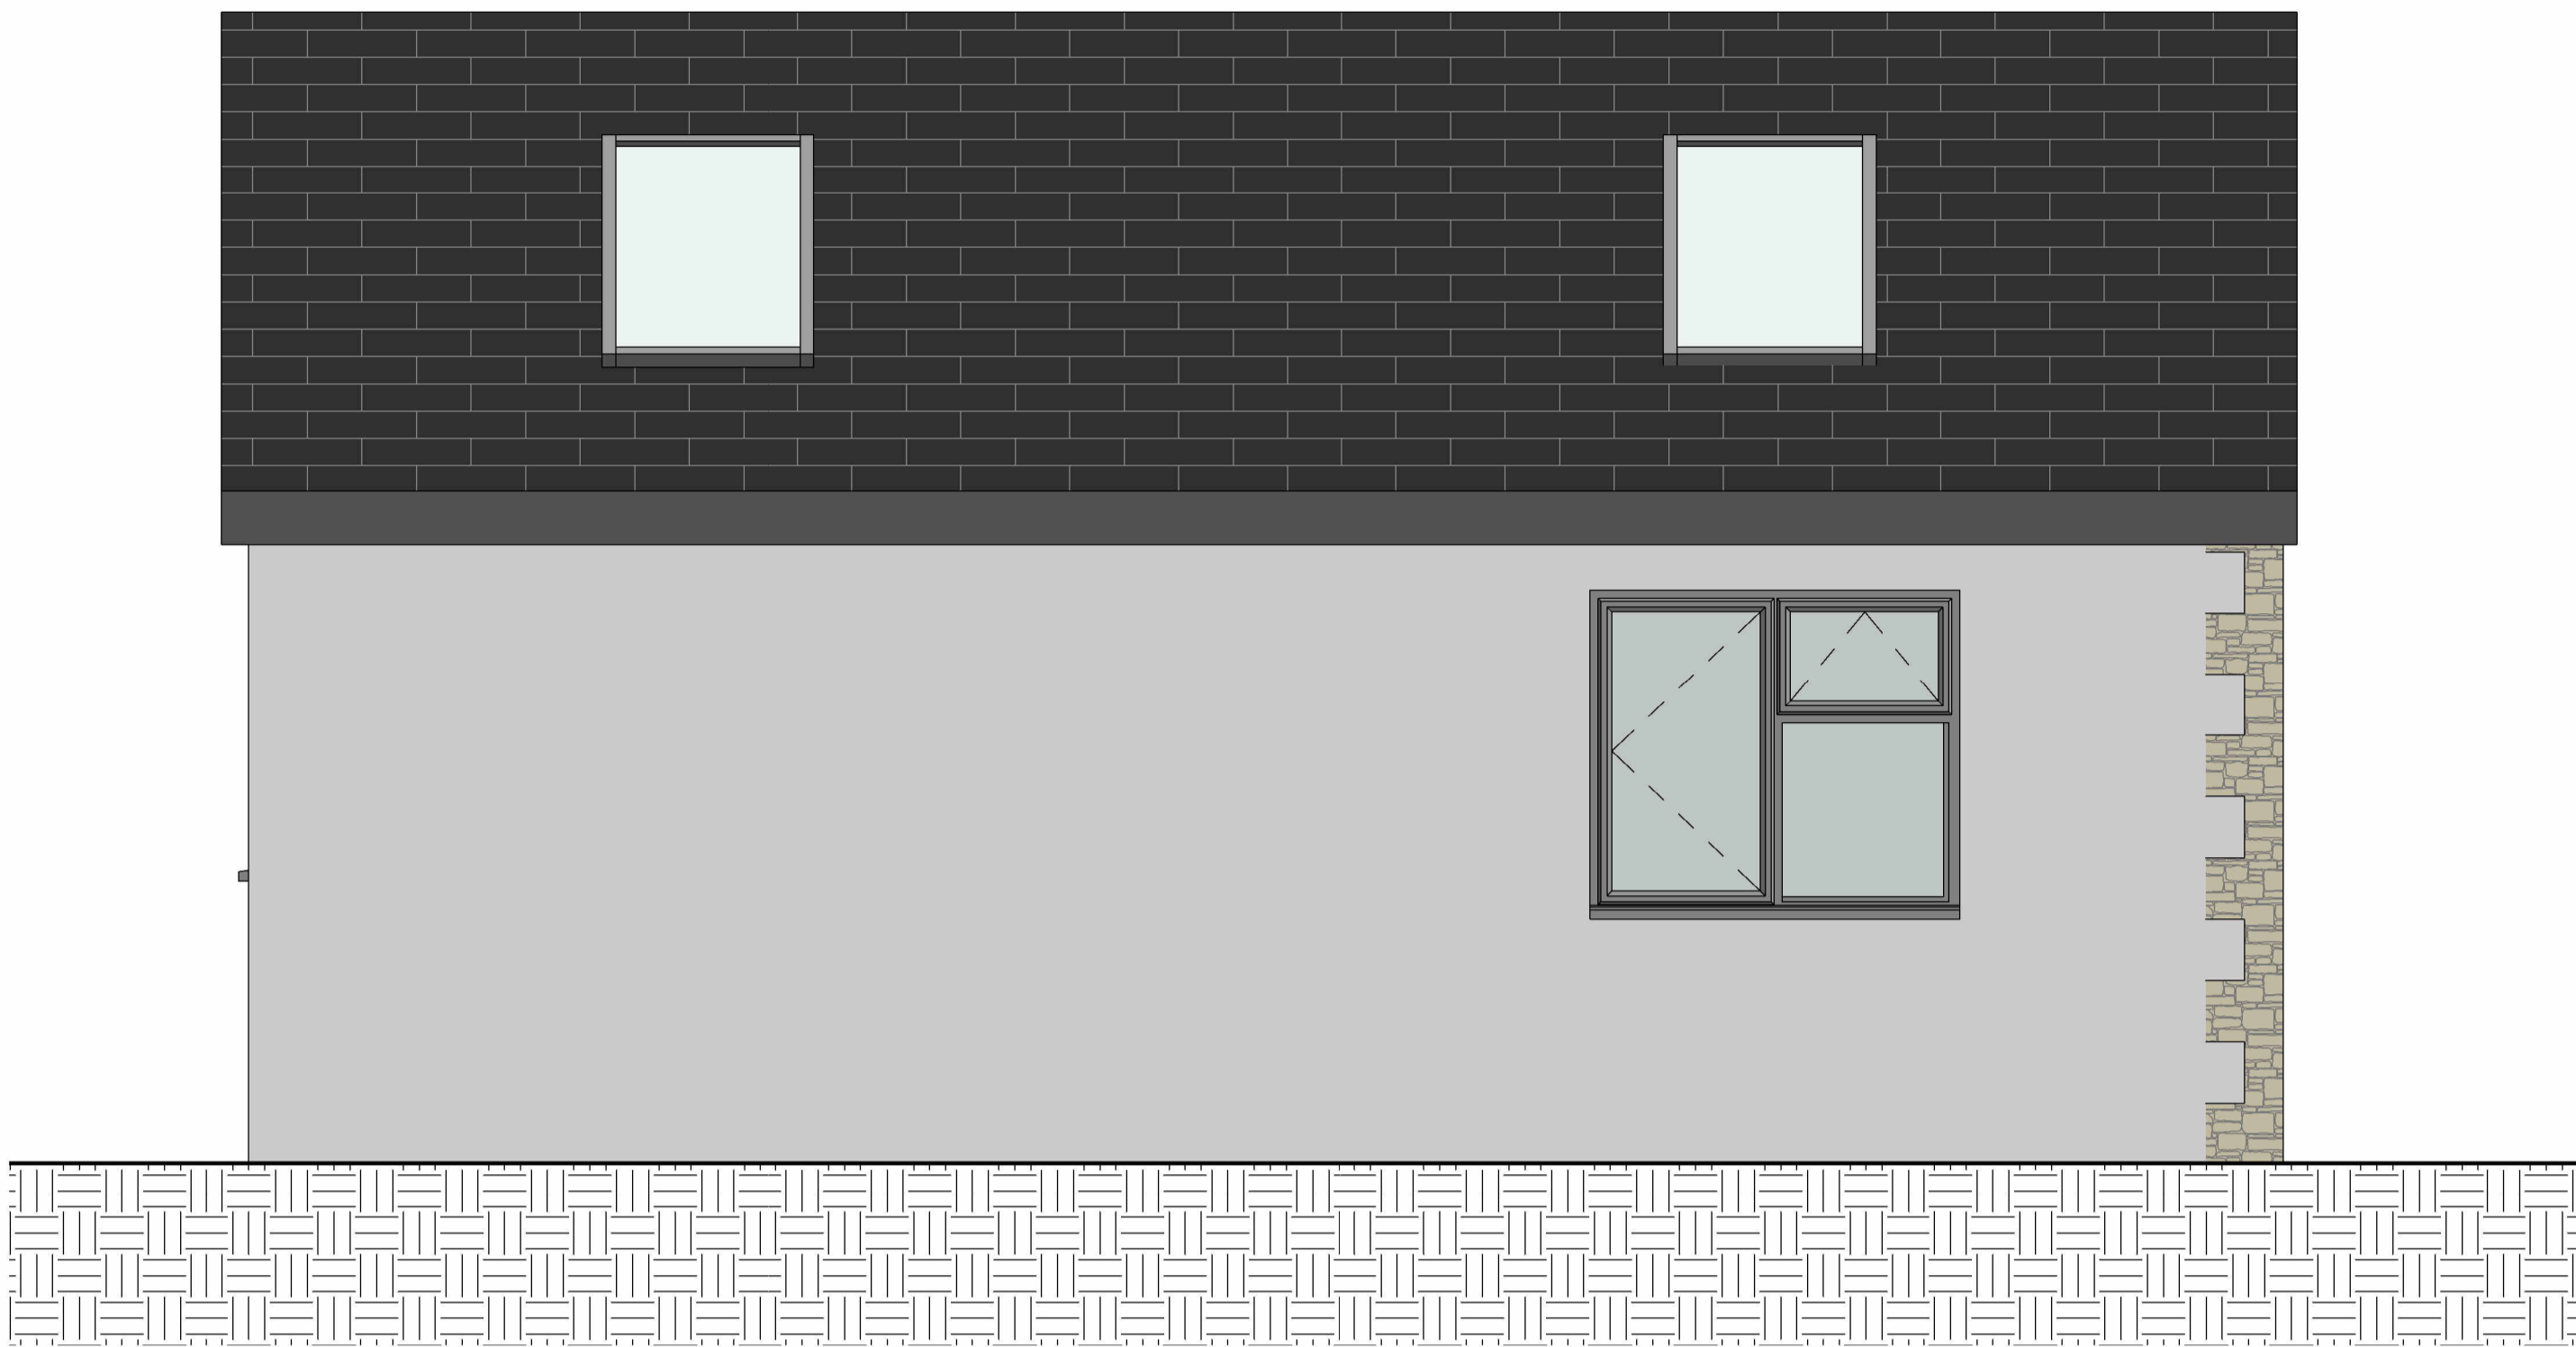


1 Annex East
1 : 25

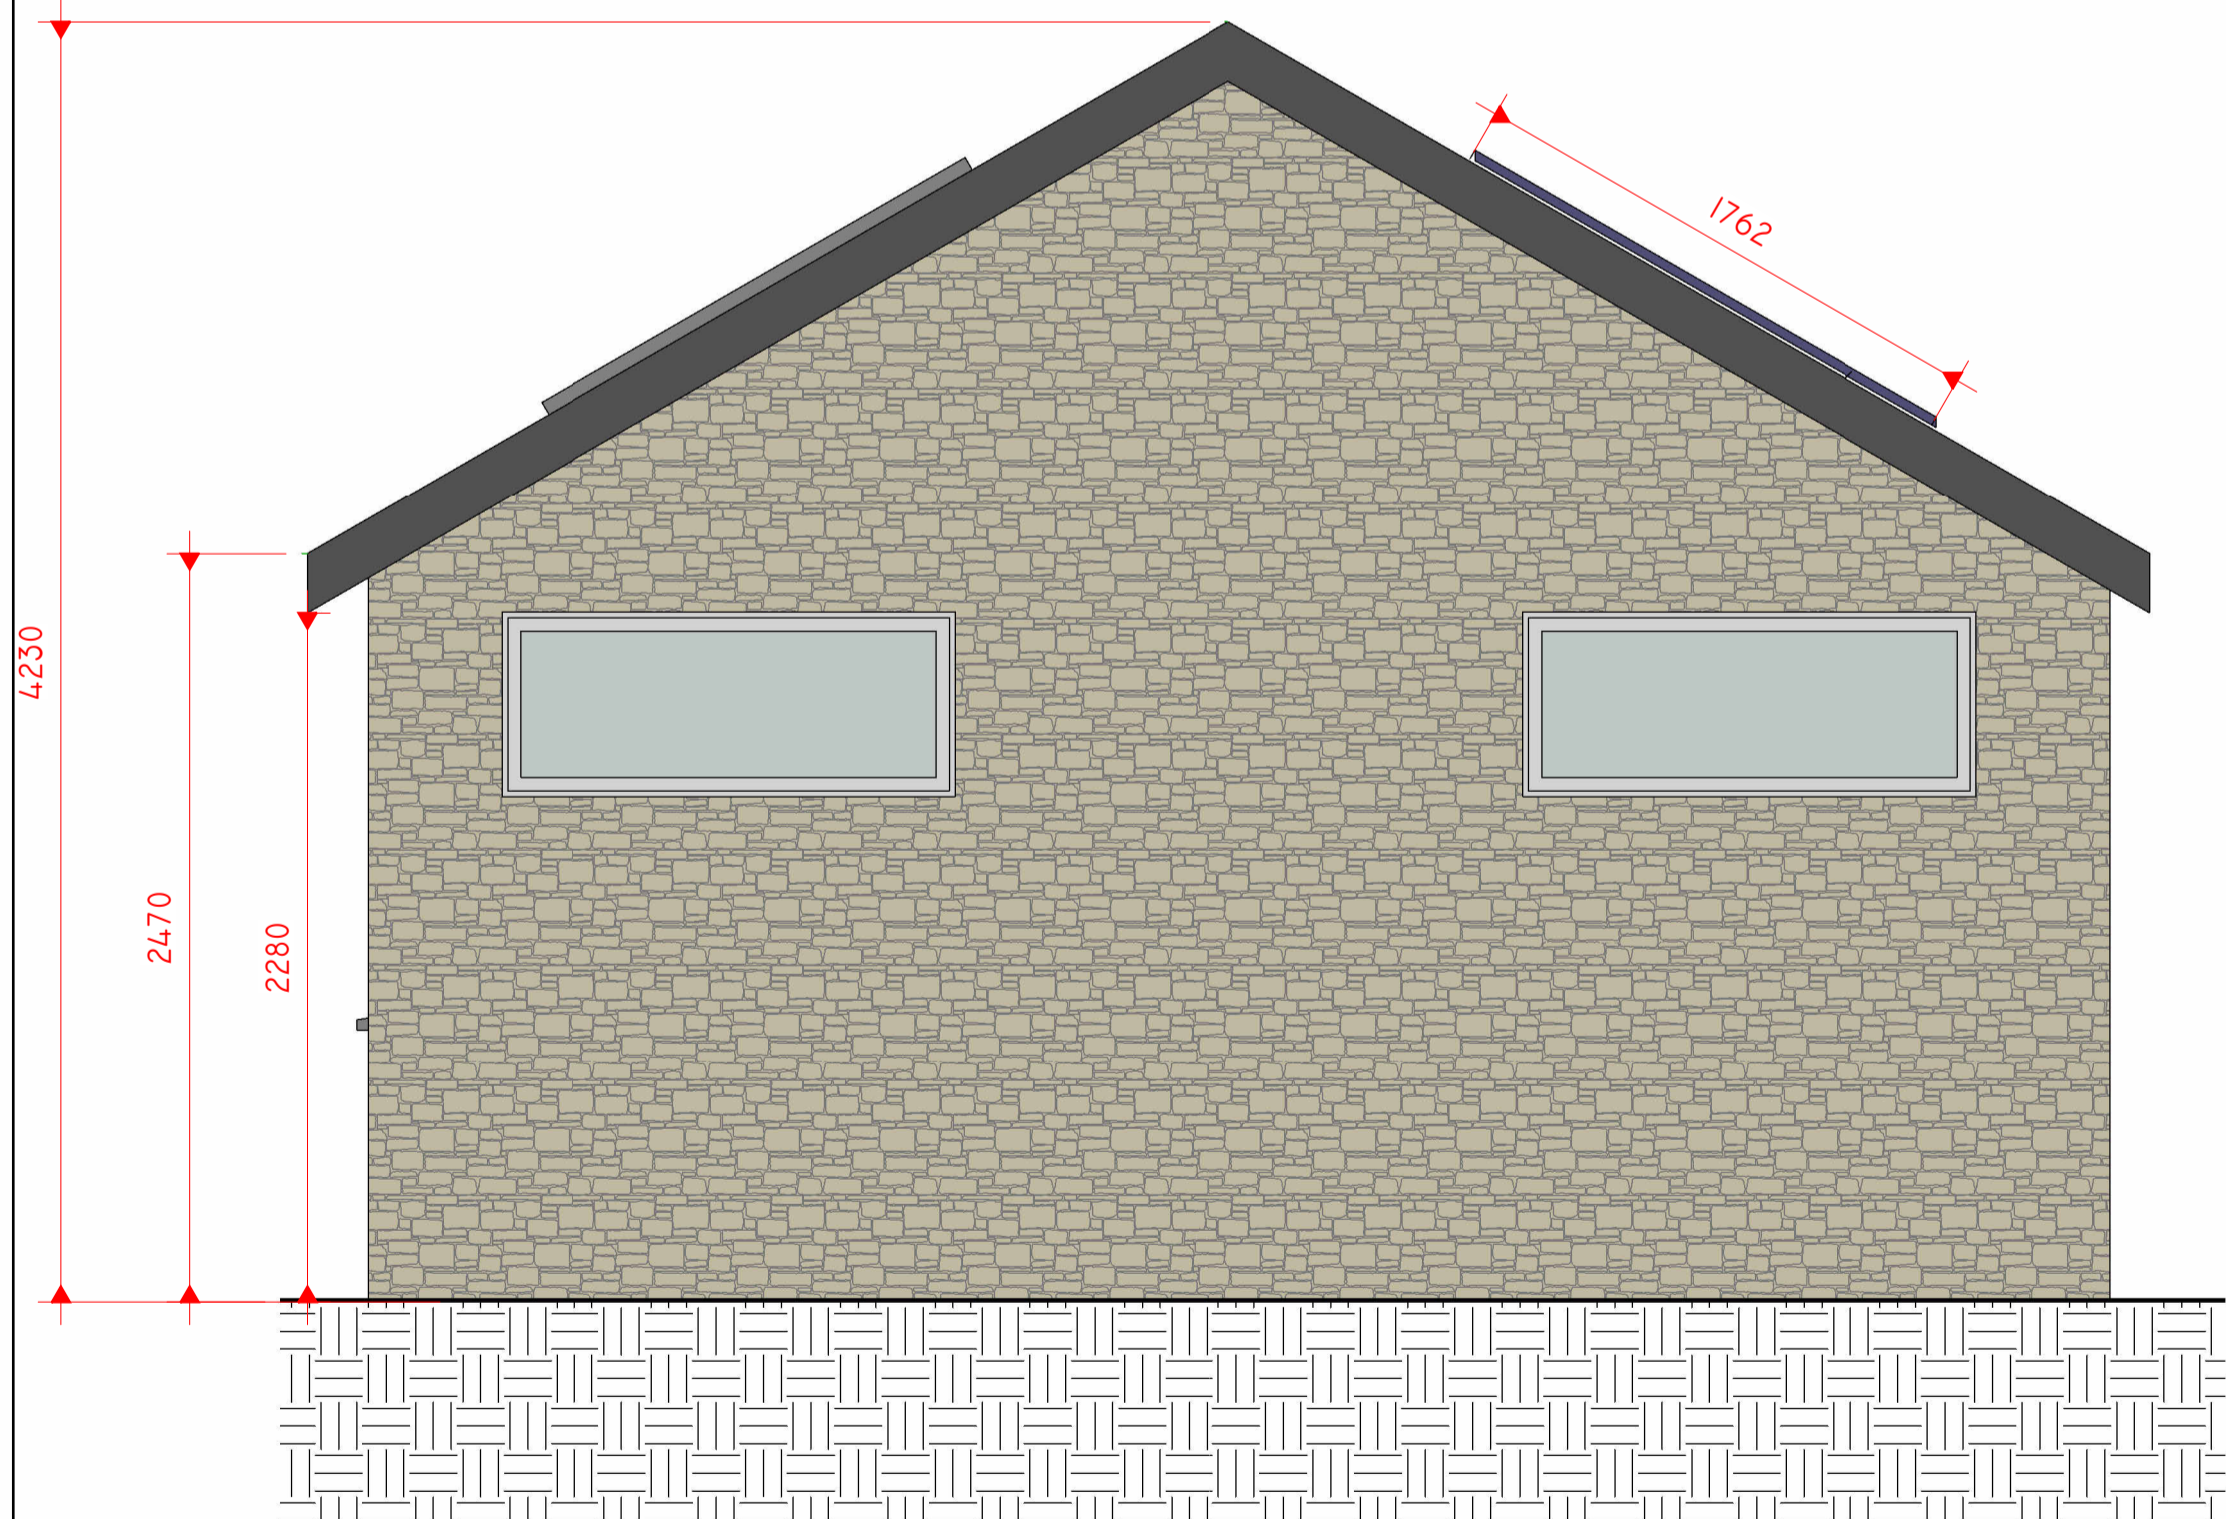

2 Annex North
1 : 25



4 Annex west
1 : 25

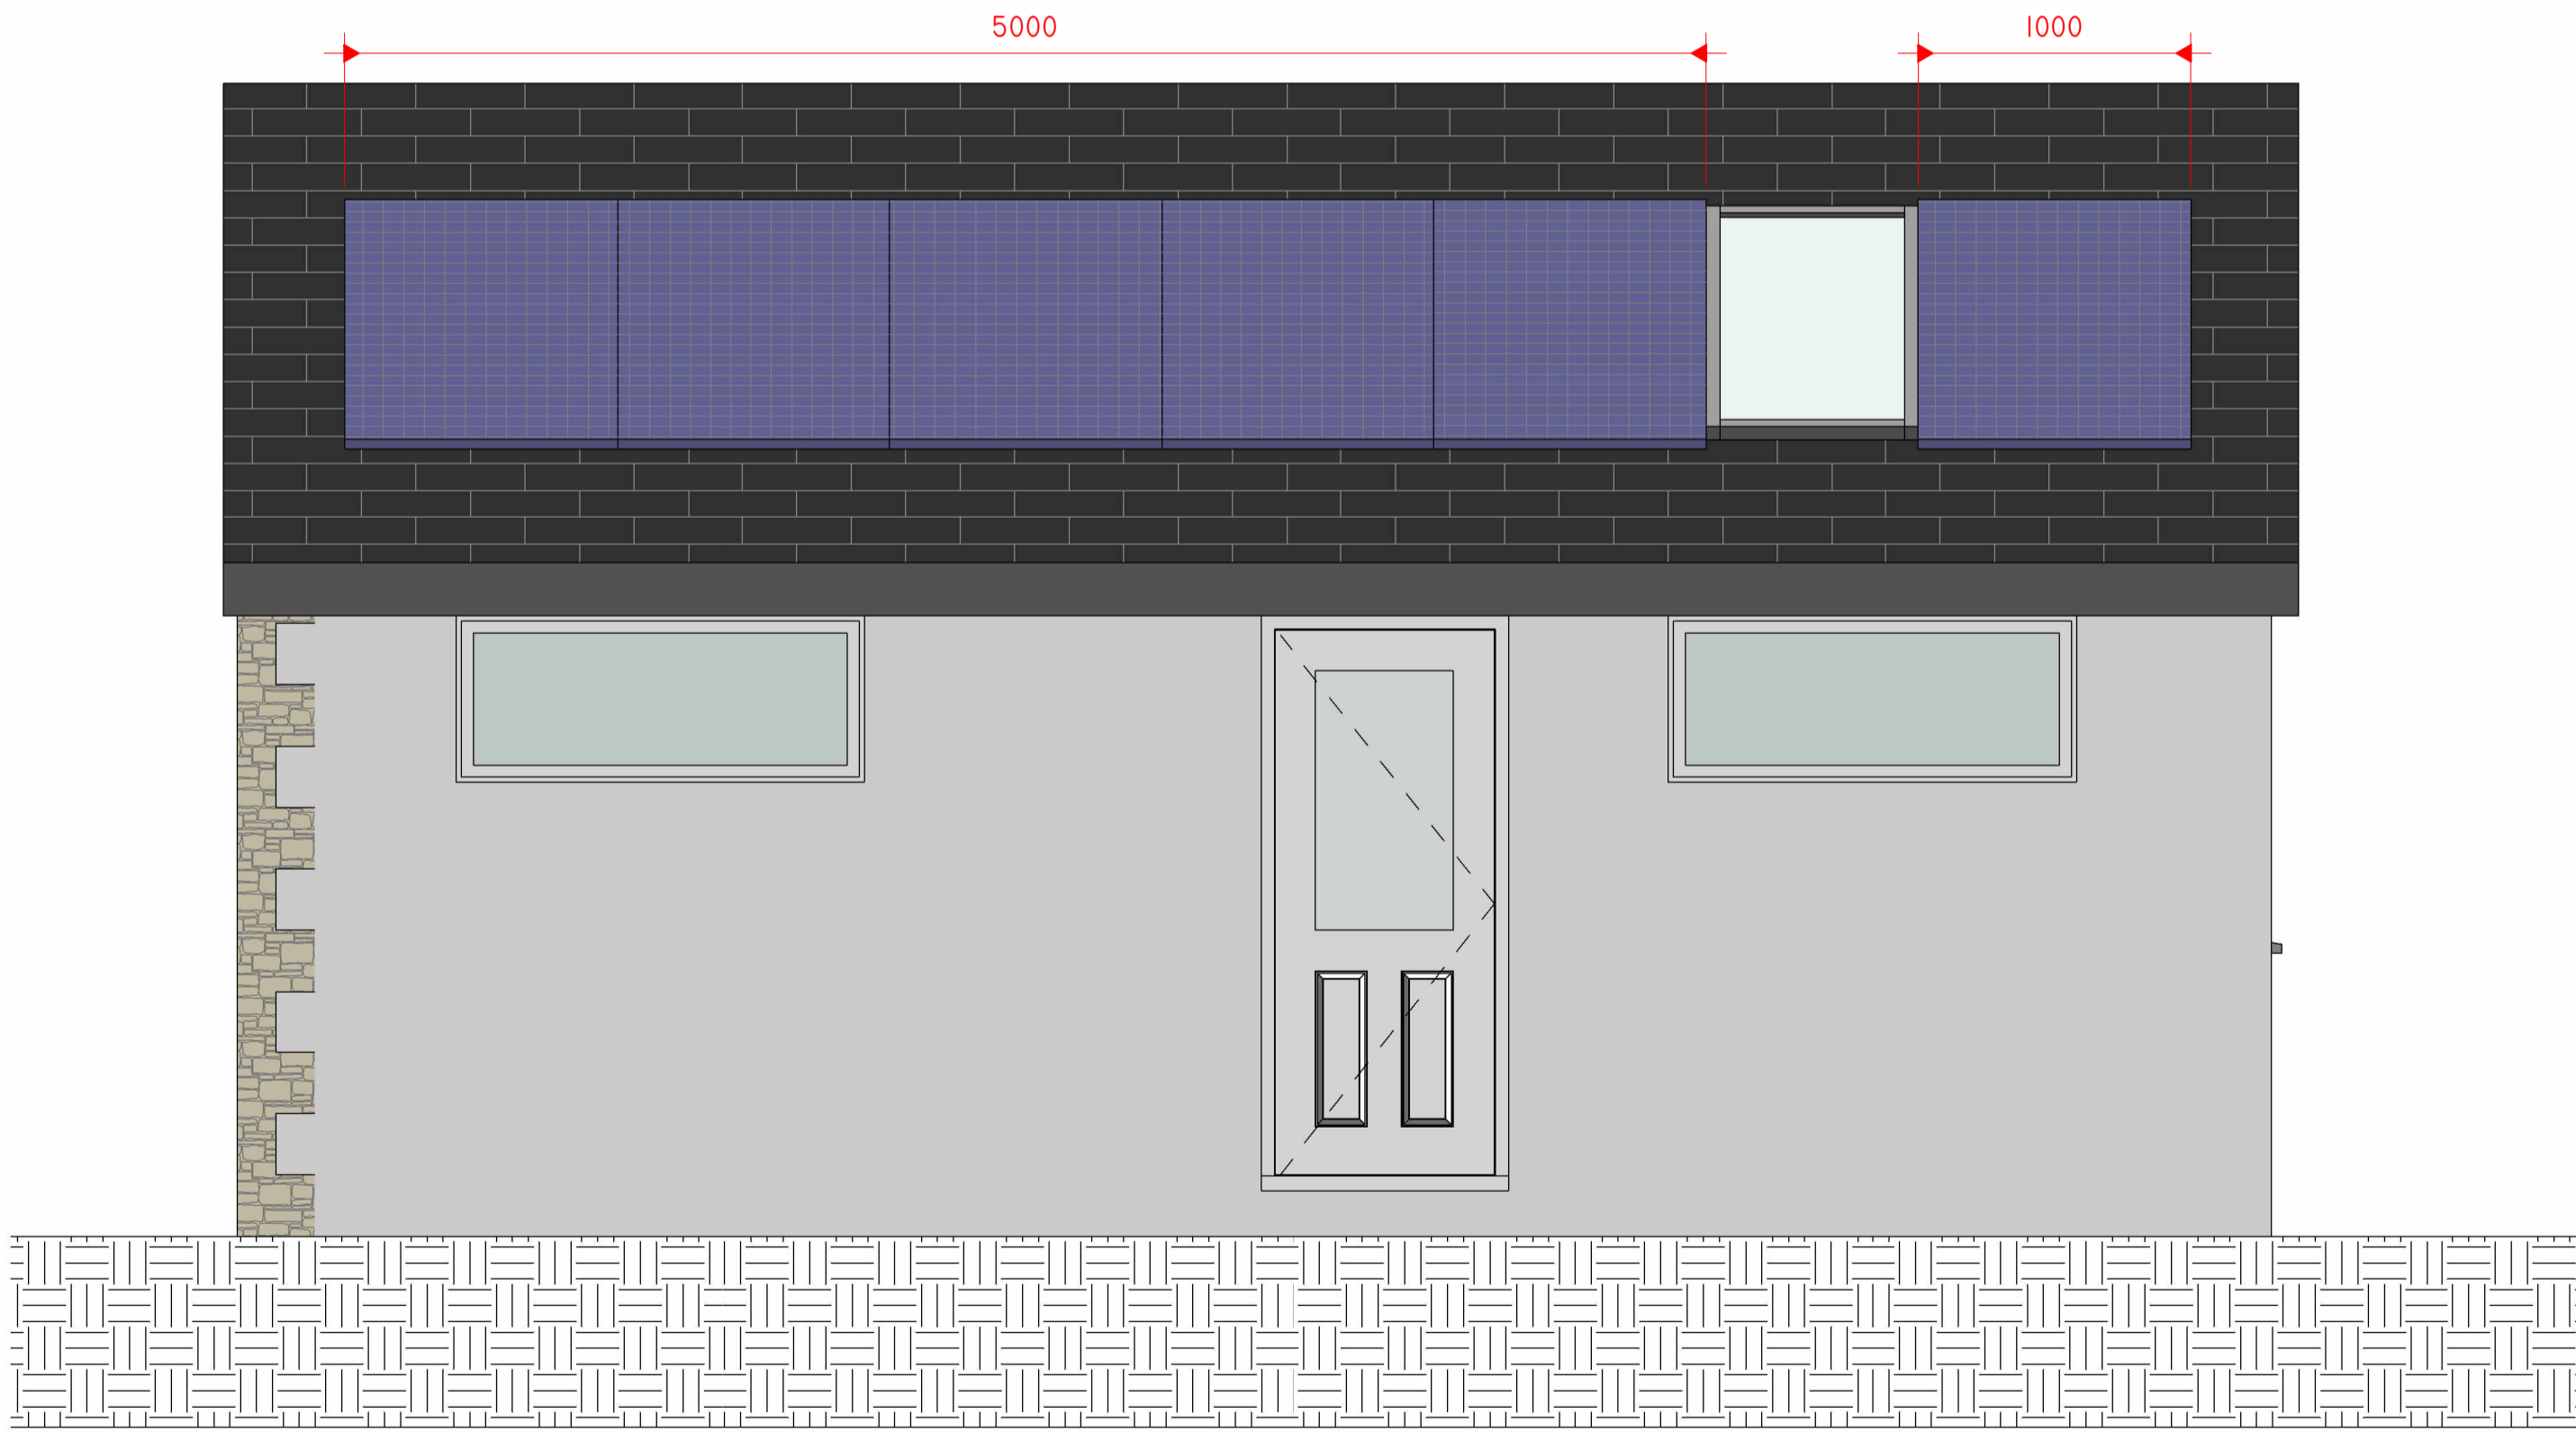

3 Annex South
1 : 25

Peter Hitchen
Architects

Marathon House
The Sidings Business Park
Whalley, BB7 9SE

01254 823 885

www.peterhitchenarchitects.co.uk

NOTES:

No.	Description	Date

CLIENT: Harvey Mason
19 Abbey Road
Whalley
Lancashire
BB7 9RP

PROJECT:
PROPOSED SINGLE STOREY
EXTENSION AND ANNEX

SHEET:
PROPOSED ELEVATIONS 1

Project number PHA/898

Date 29/07/2024

Drawn by LW

Checked by PH

A2.4.

Scale 1 : 25

Sheet size A1