



SOLAR PANEL POSITION IN
RELATION TO ROOF COVERING

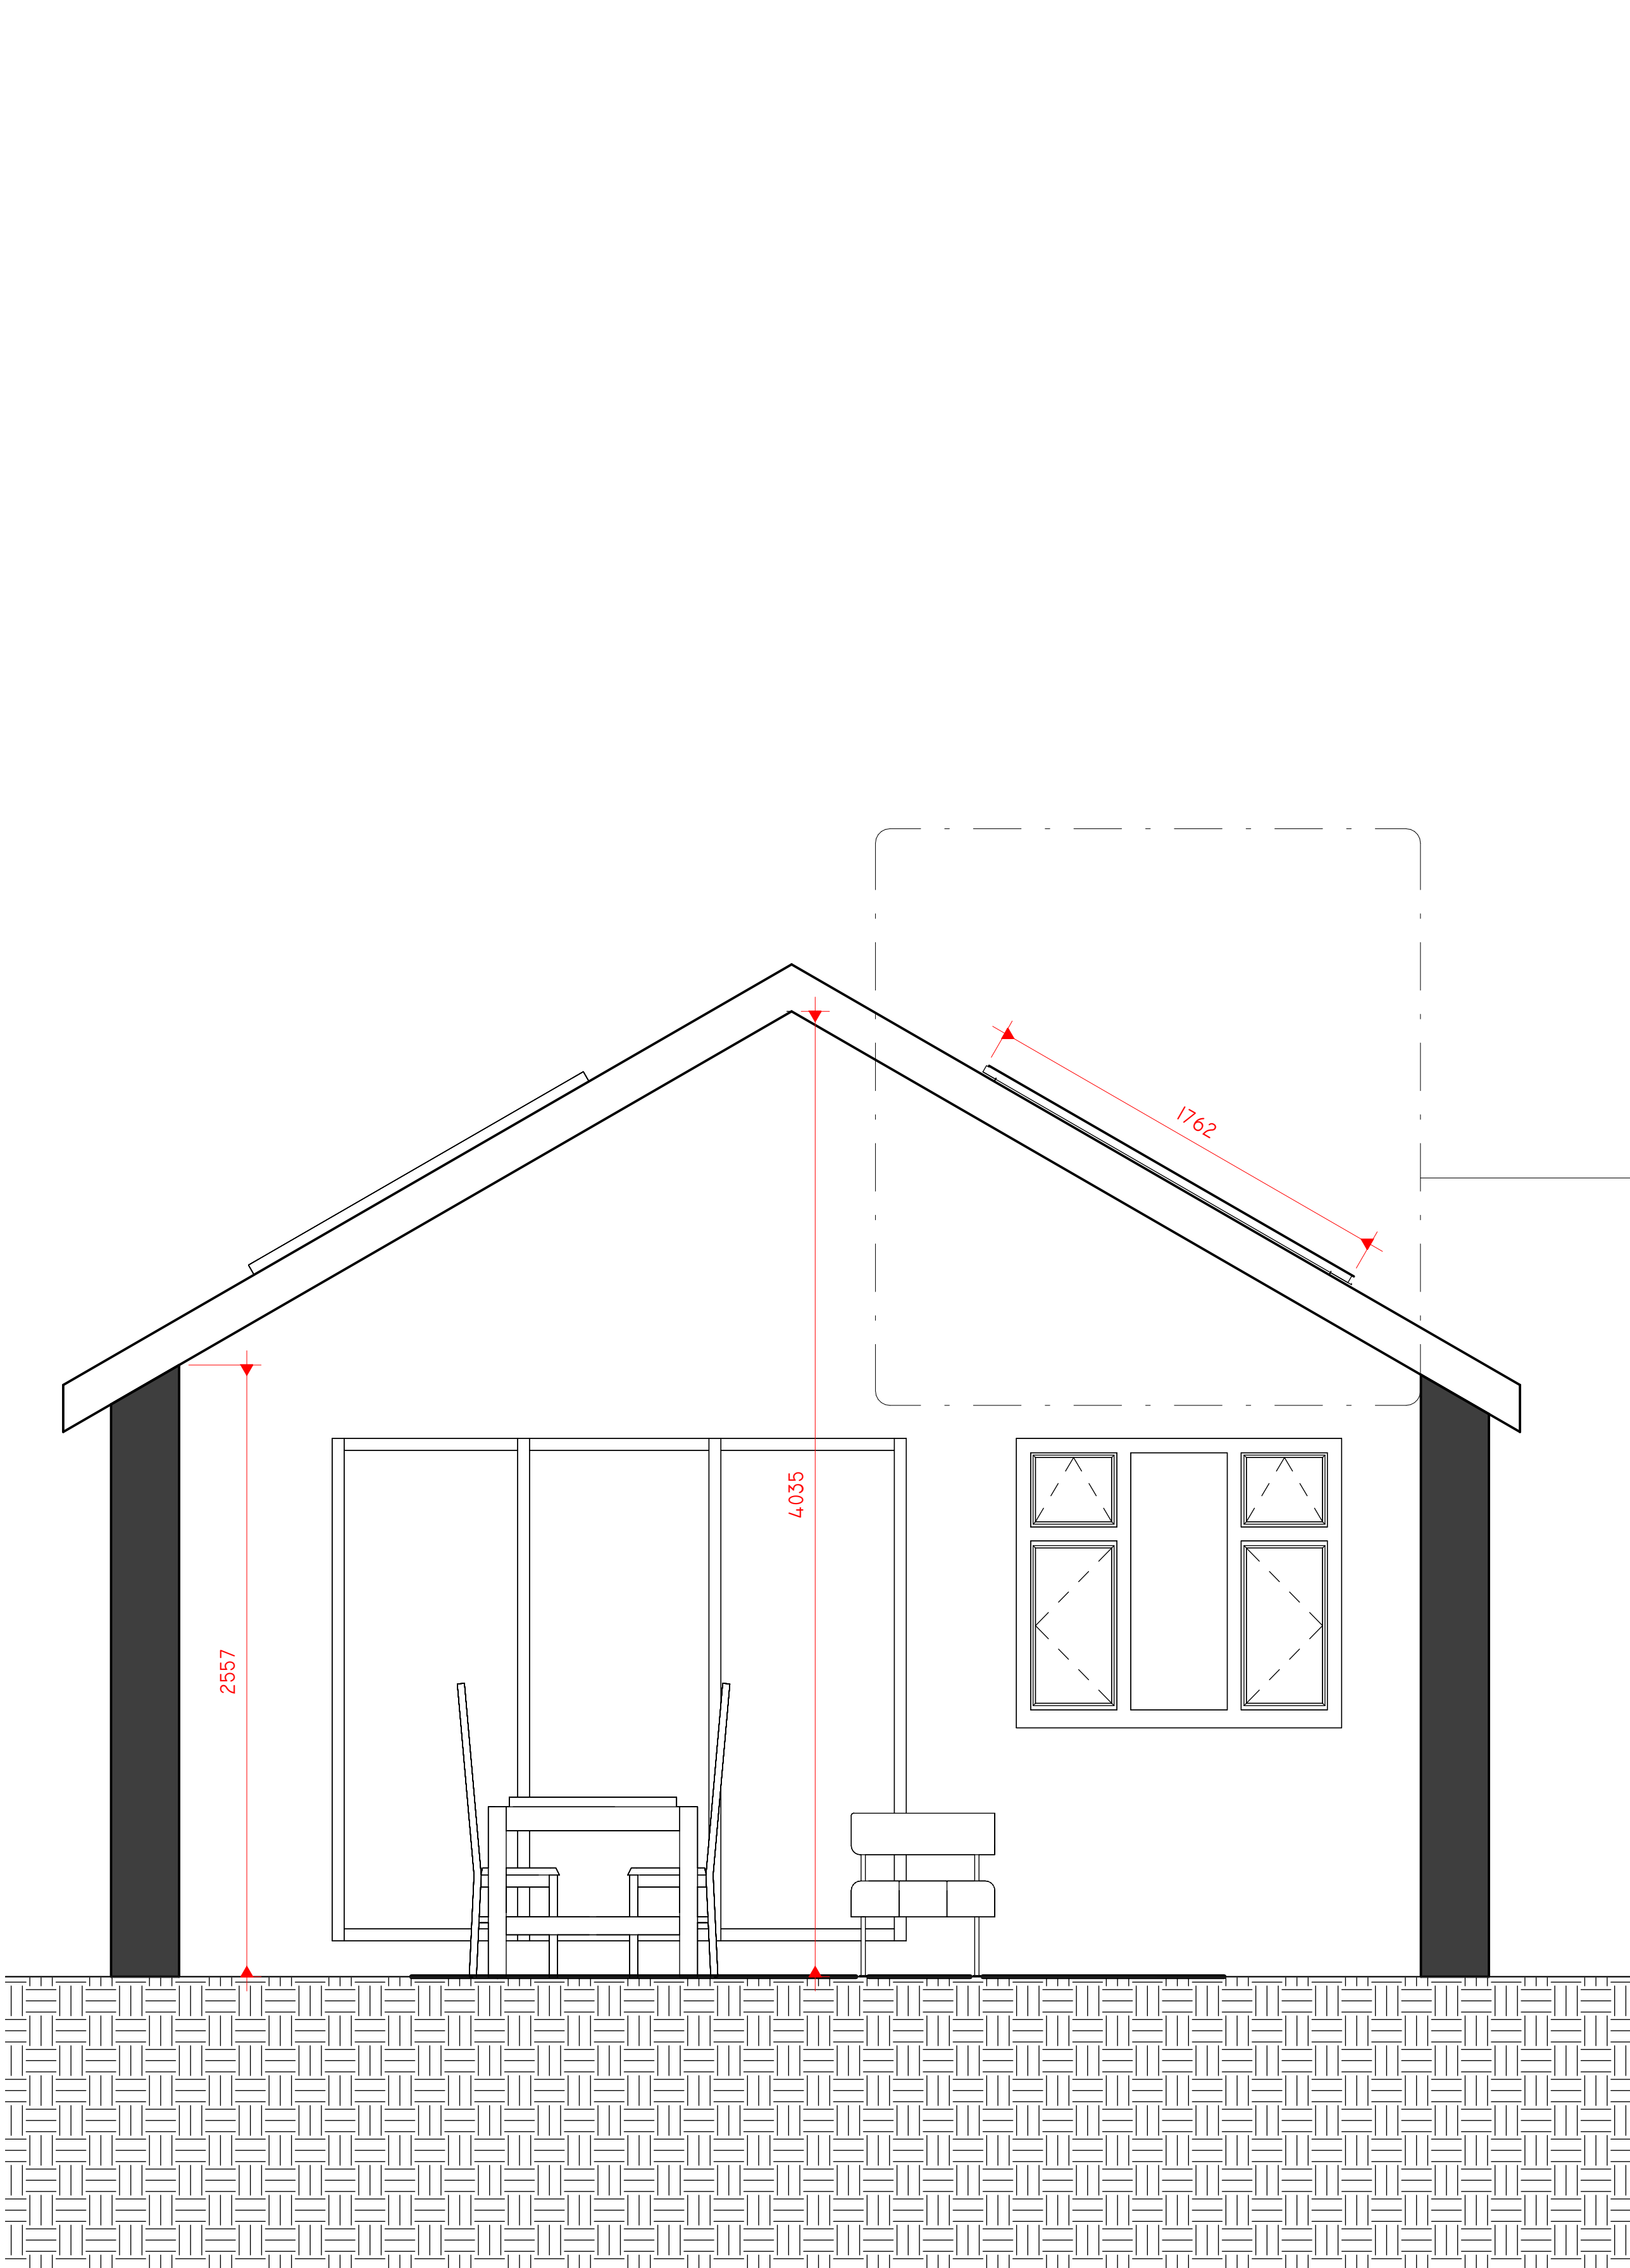

Section 7.2

1 : 20

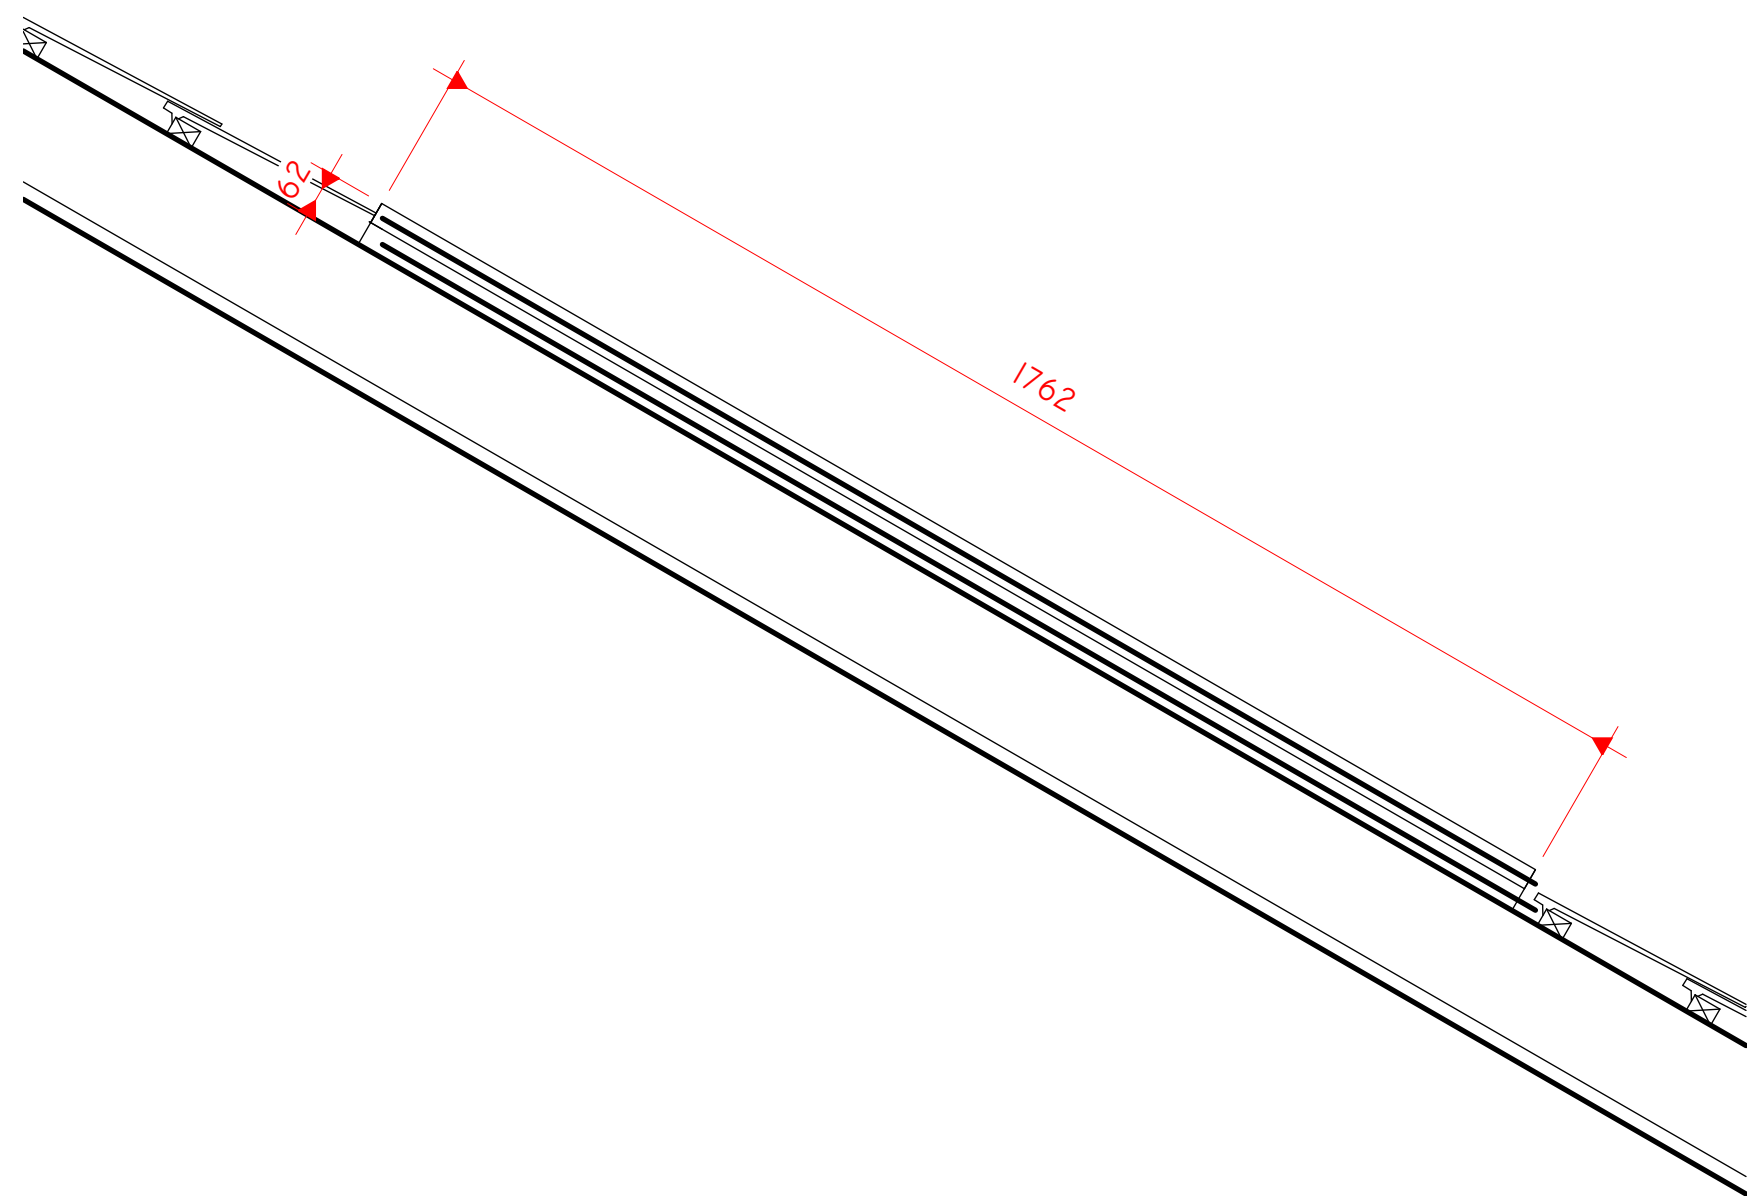

Section 7.2 Callout 1

1 : 10

2

A4.5

Peter Hitchen
Architects

Marathon House
The Sidings Business Park
Whalley, BB7 9SE

01254 823 885

www.peterhitchenarchitects.co.uk

NOTES:

No.	Description	Date

CLIENT: Harvey Mason
19 Abbey Road
Whalley
Lancashire
BB7 9RP

PROJECT:
PROPOSED SINGLE STOREY
EXTENSION AND ANNEX

SHEET:
PROPOSED SOLAR DETAIL

Project number PHA/898

Date 29/07/2024

Drawn by LW

Checked by PH

A4.5

Scale As indicated

Sheet size A1