



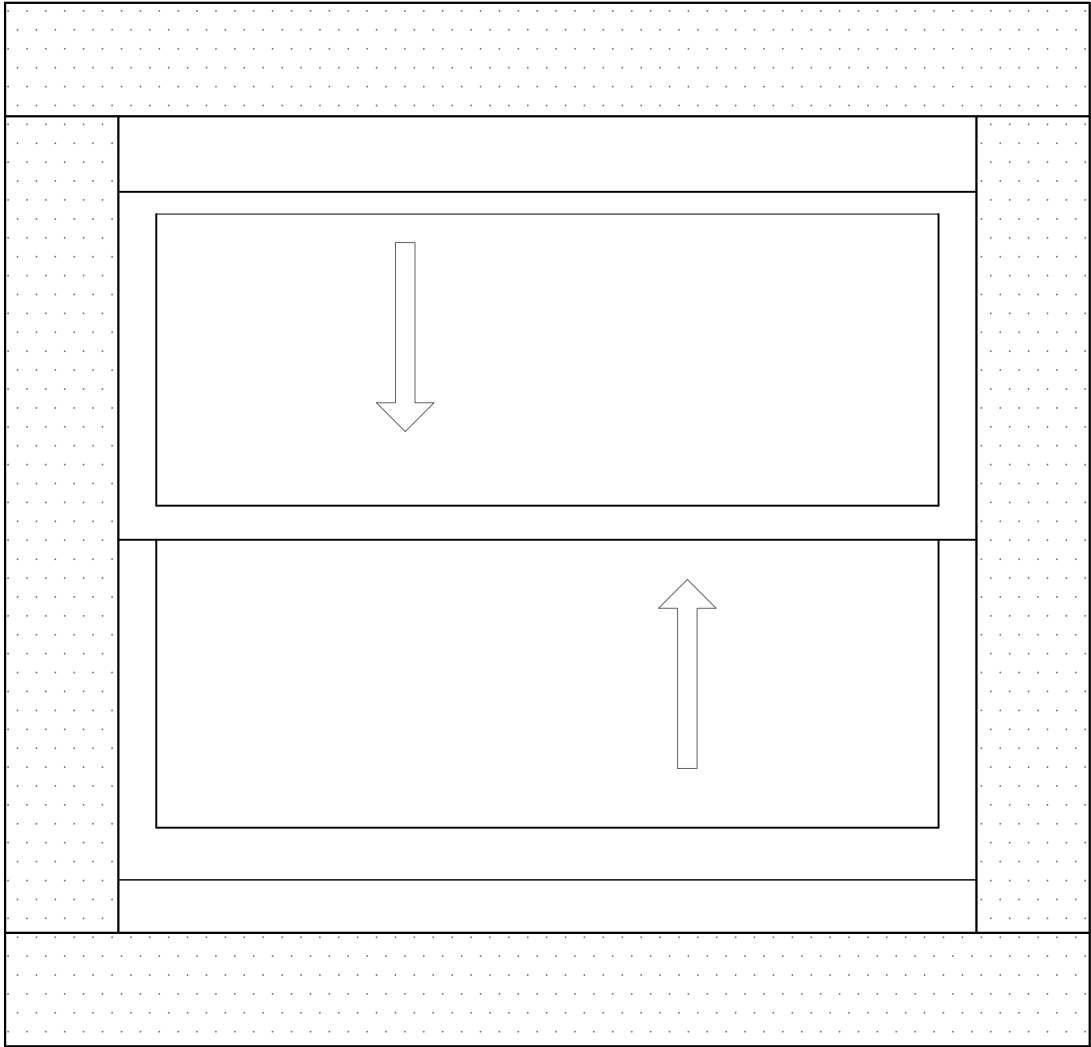

PROPOSED ELEVATION - DOUBLE GLAZED SLIDING
SASH WINDOW
1:10@A1

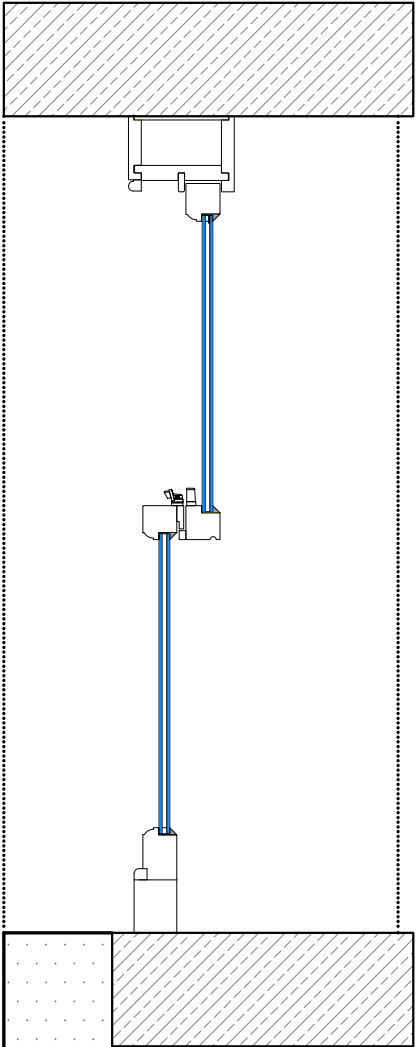

PROPOSED SECTION - DOUBLE GLAZED SLIDING
SASH WINDOW
1:10@A1



THE OLD TANNERY
Eastgate, Accrington, Lancs. BB5 6PW
Tel: 01254 398426 Fax: 01254 236924
Email: enquires@gloverspsl.com
www.gloverspsl.com



Project Location:
Outbuilding,
Rock House,
Church Street,
Clitheroe,
BB7 2DG

Drawing:
Proposed Window Details

Drawn By: N White	CAD Ref:	
Checked By:	CON Ref:	
Scale: 1:10 @ A3	Drawing No:	Rev:
Date: June 2024	BS 1235 / 12	/