




2 Front Elevation
1 : 50

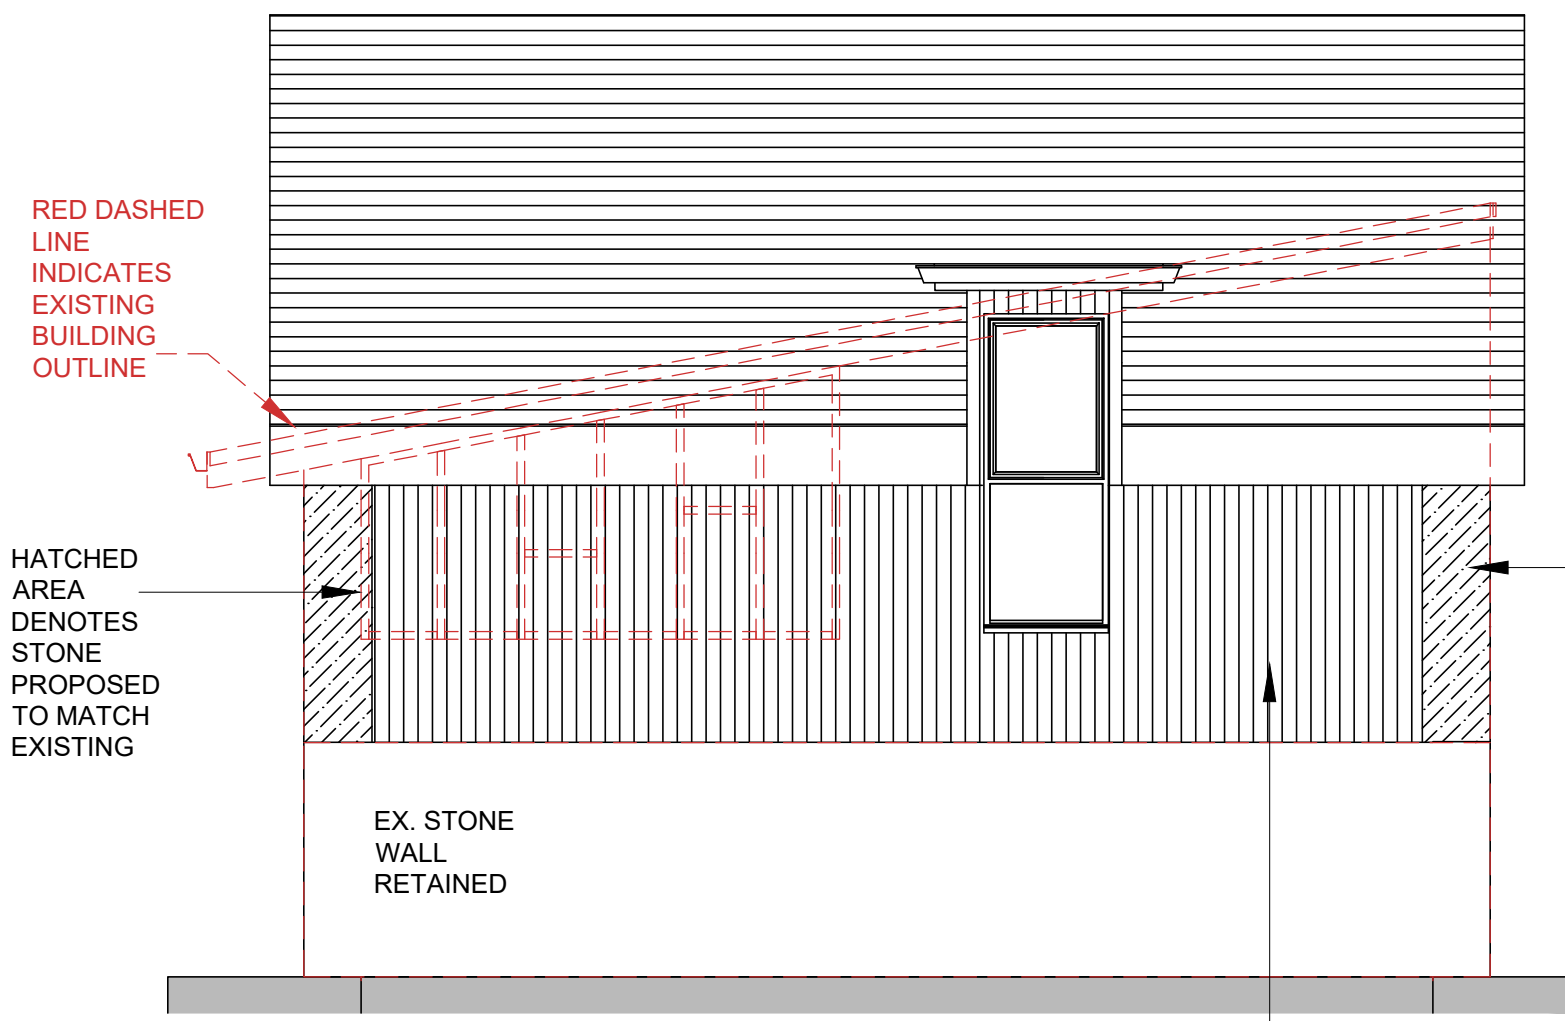


3 Side Elevation
1 : 50

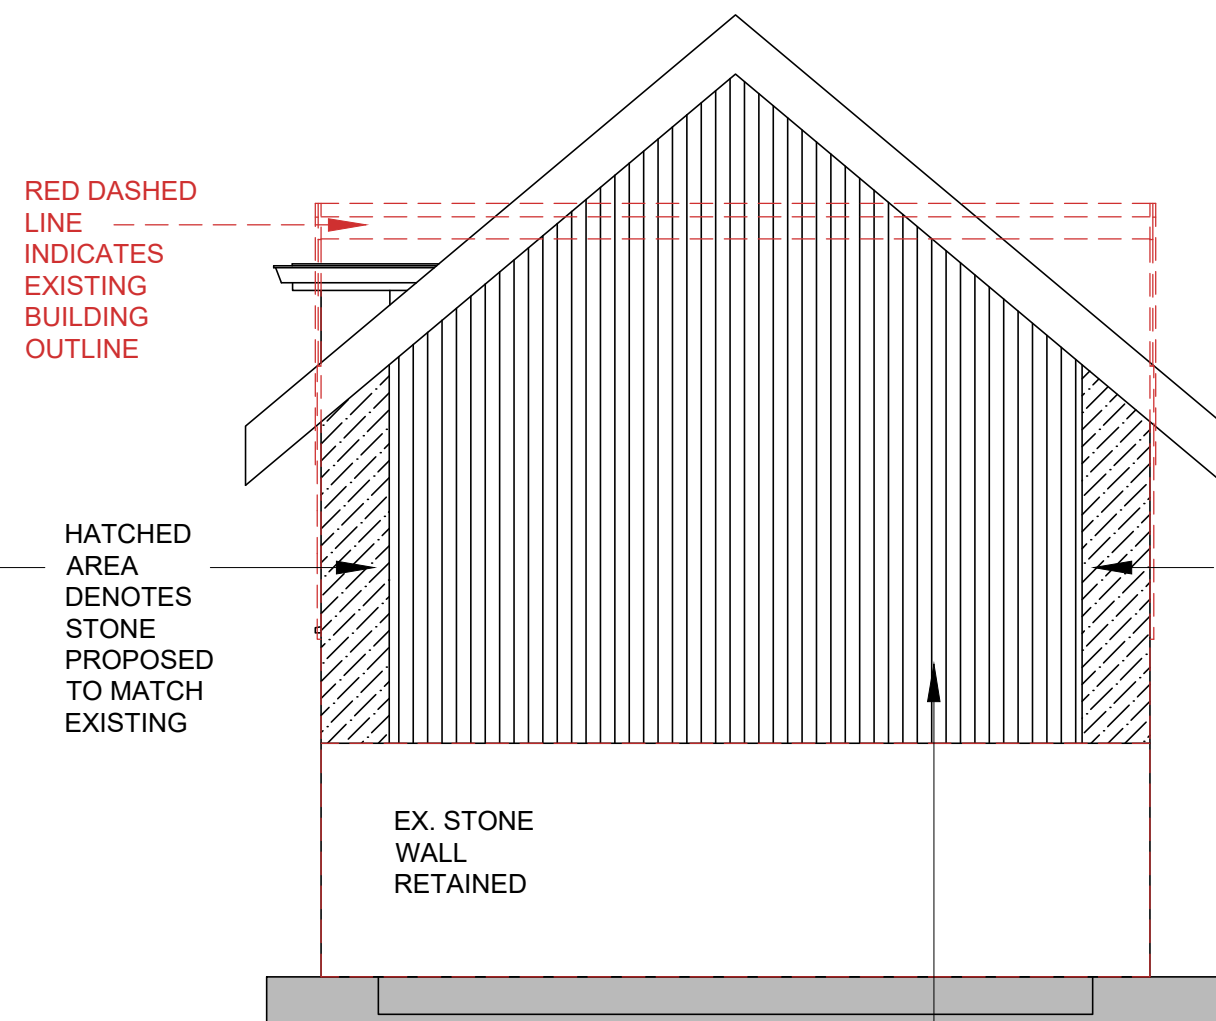


4 Rear Elevation
1 : 50

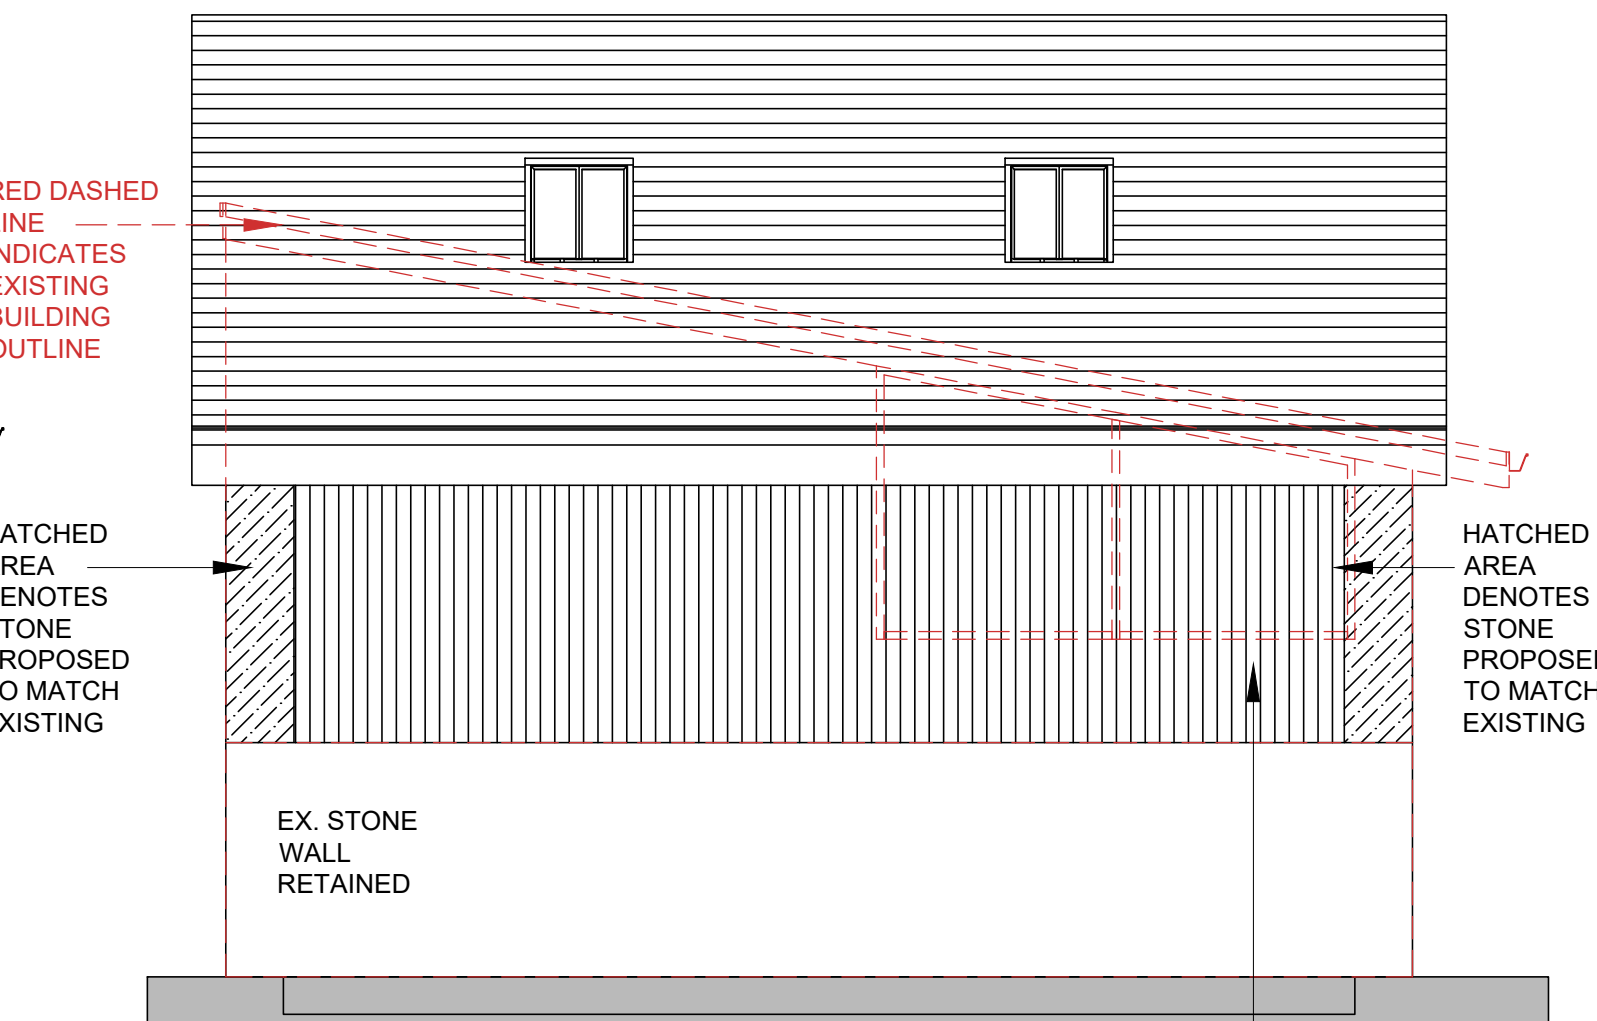


5 Side Elevation 2
1 : 50

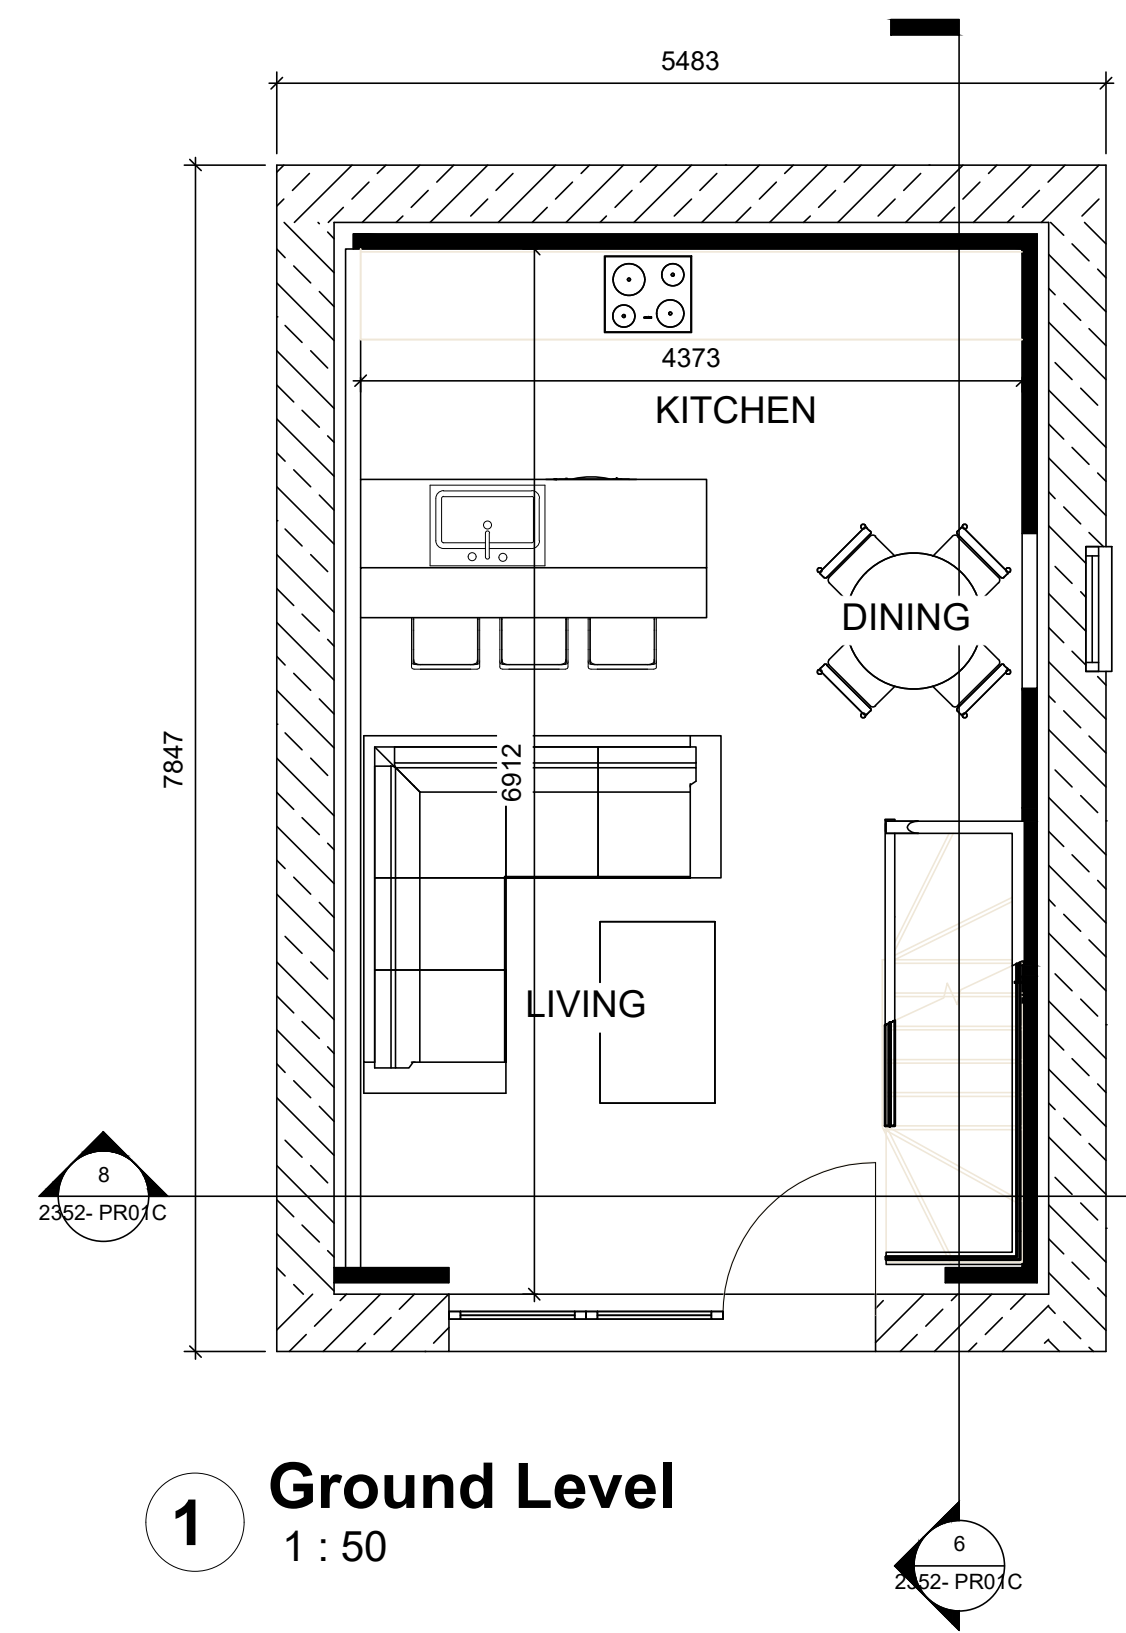


1 Ground Level
1 : 50

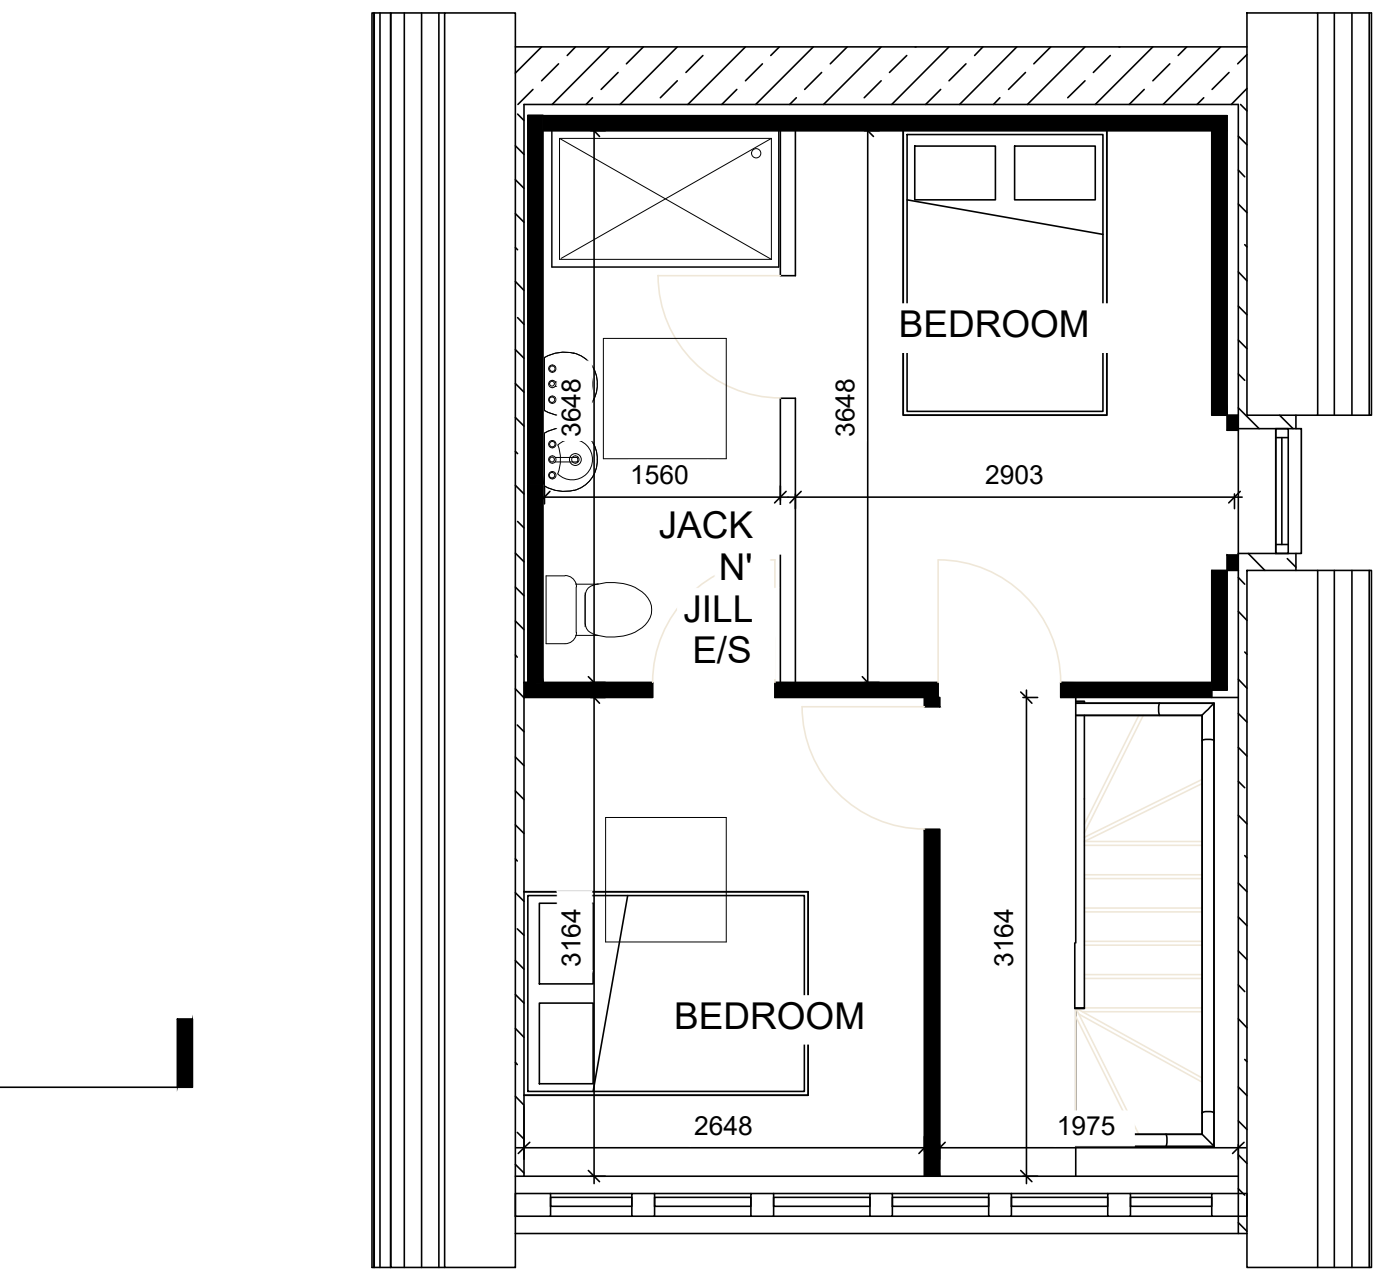

7 Mezzanine Level
1 : 50

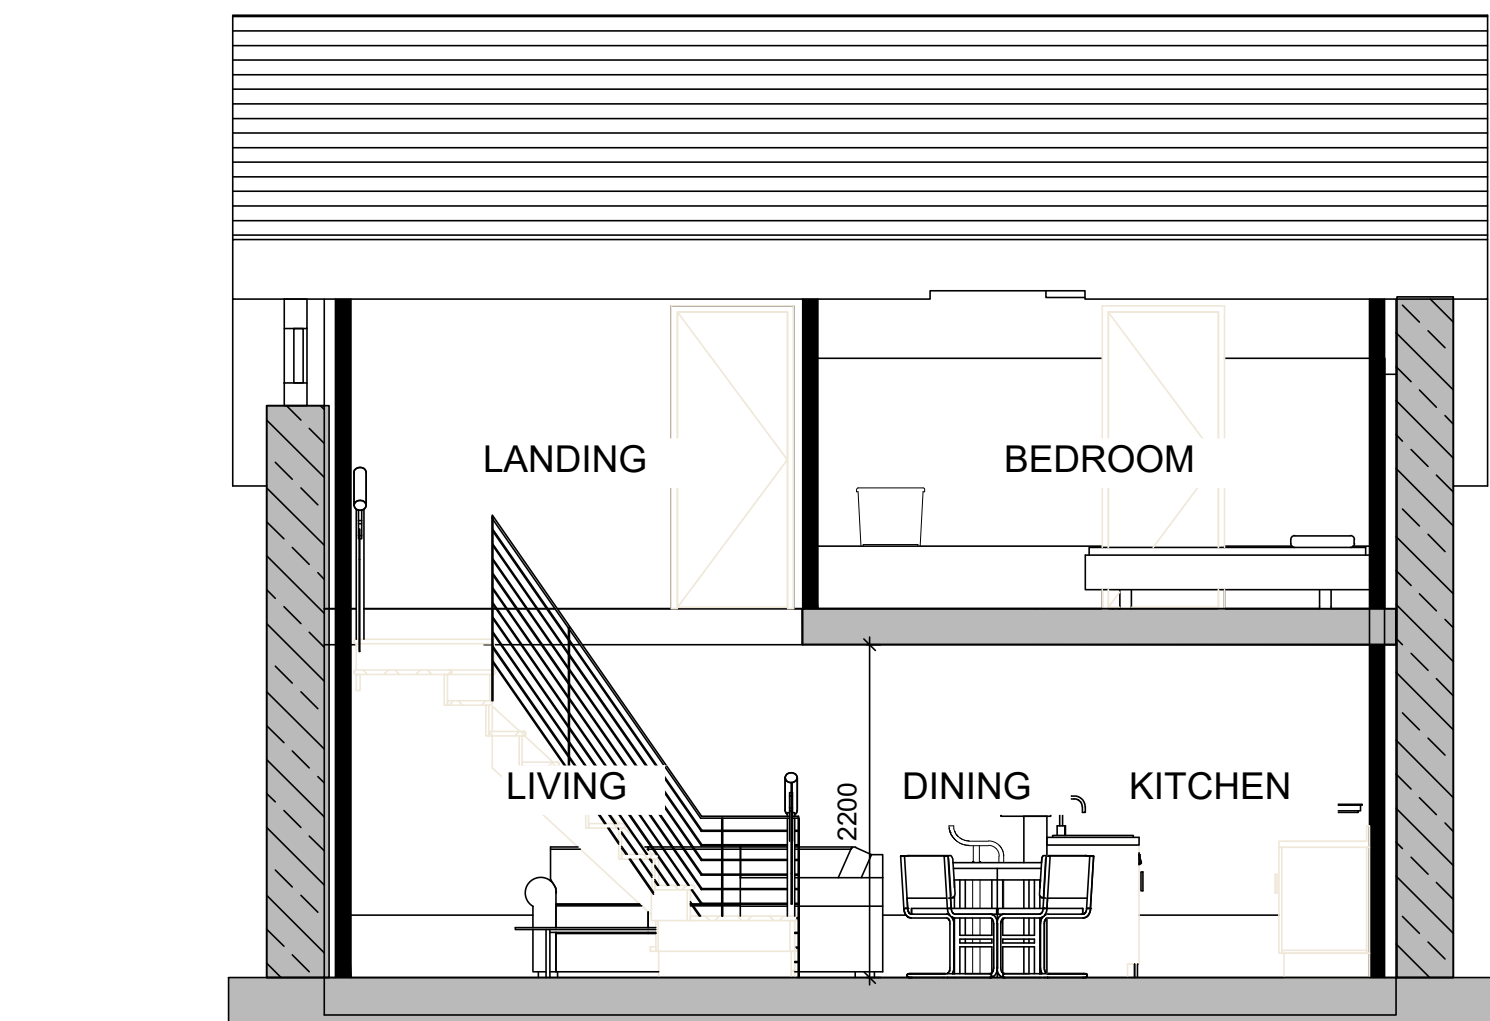

6 Section 1
1 : 50

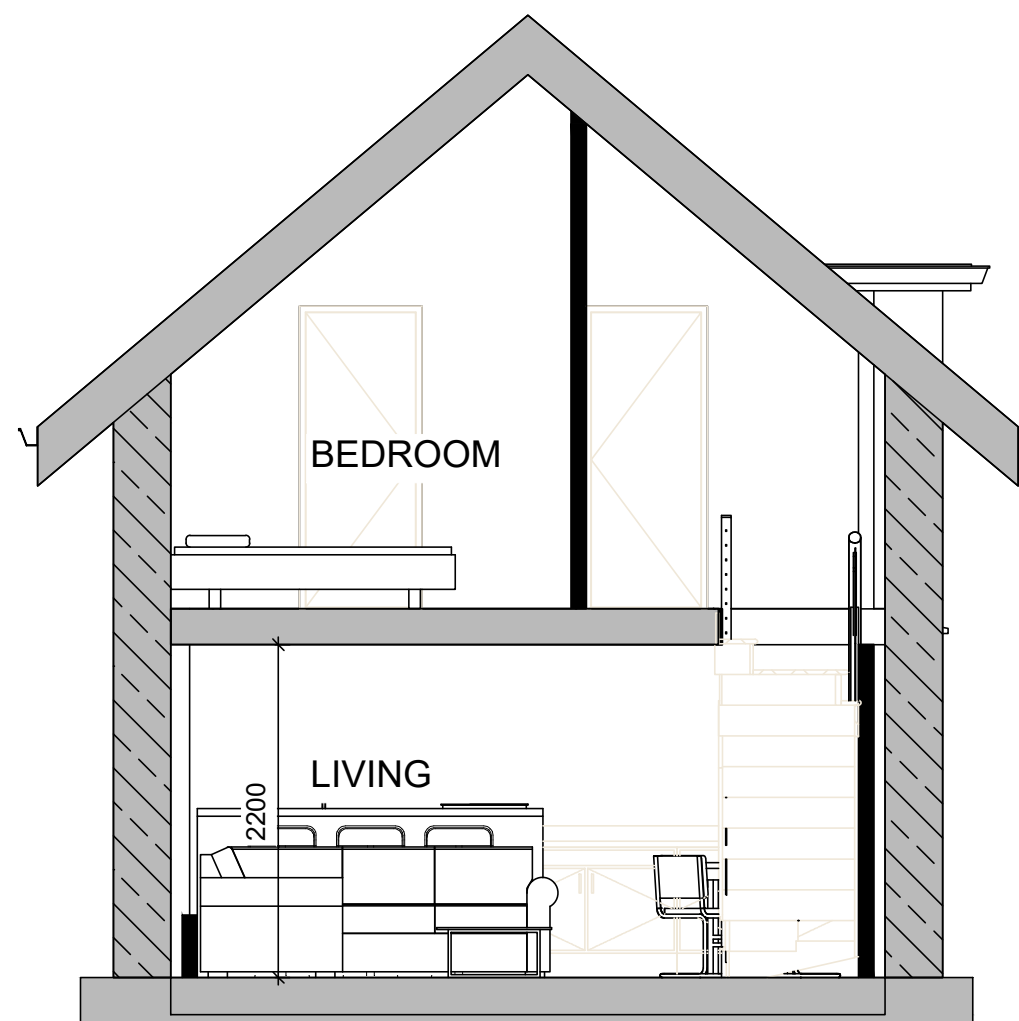

8 Section 2
1 : 50

PRELIMINARY

PLANNING

FOR CONSTRUCTION

FINAL/AS BUILT

Project
1 STRAITS LANE, READ, BURNLEY, BB12 7PE

Drg
title
EXTENT OF DEMOLITION PLAN

Notes:
1. THIS DRAWING IS SUBJECT TO COPYRIGHT AND IS NOT TO BE REPRODUCED IN PART OR WHOLE WITHOUT APPROVAL

Client
Roger Hindle Financial Services Ltd

draw
n
dot
e
scale - A1
@ 1 : 50
drawing
number
2352- PR02

