


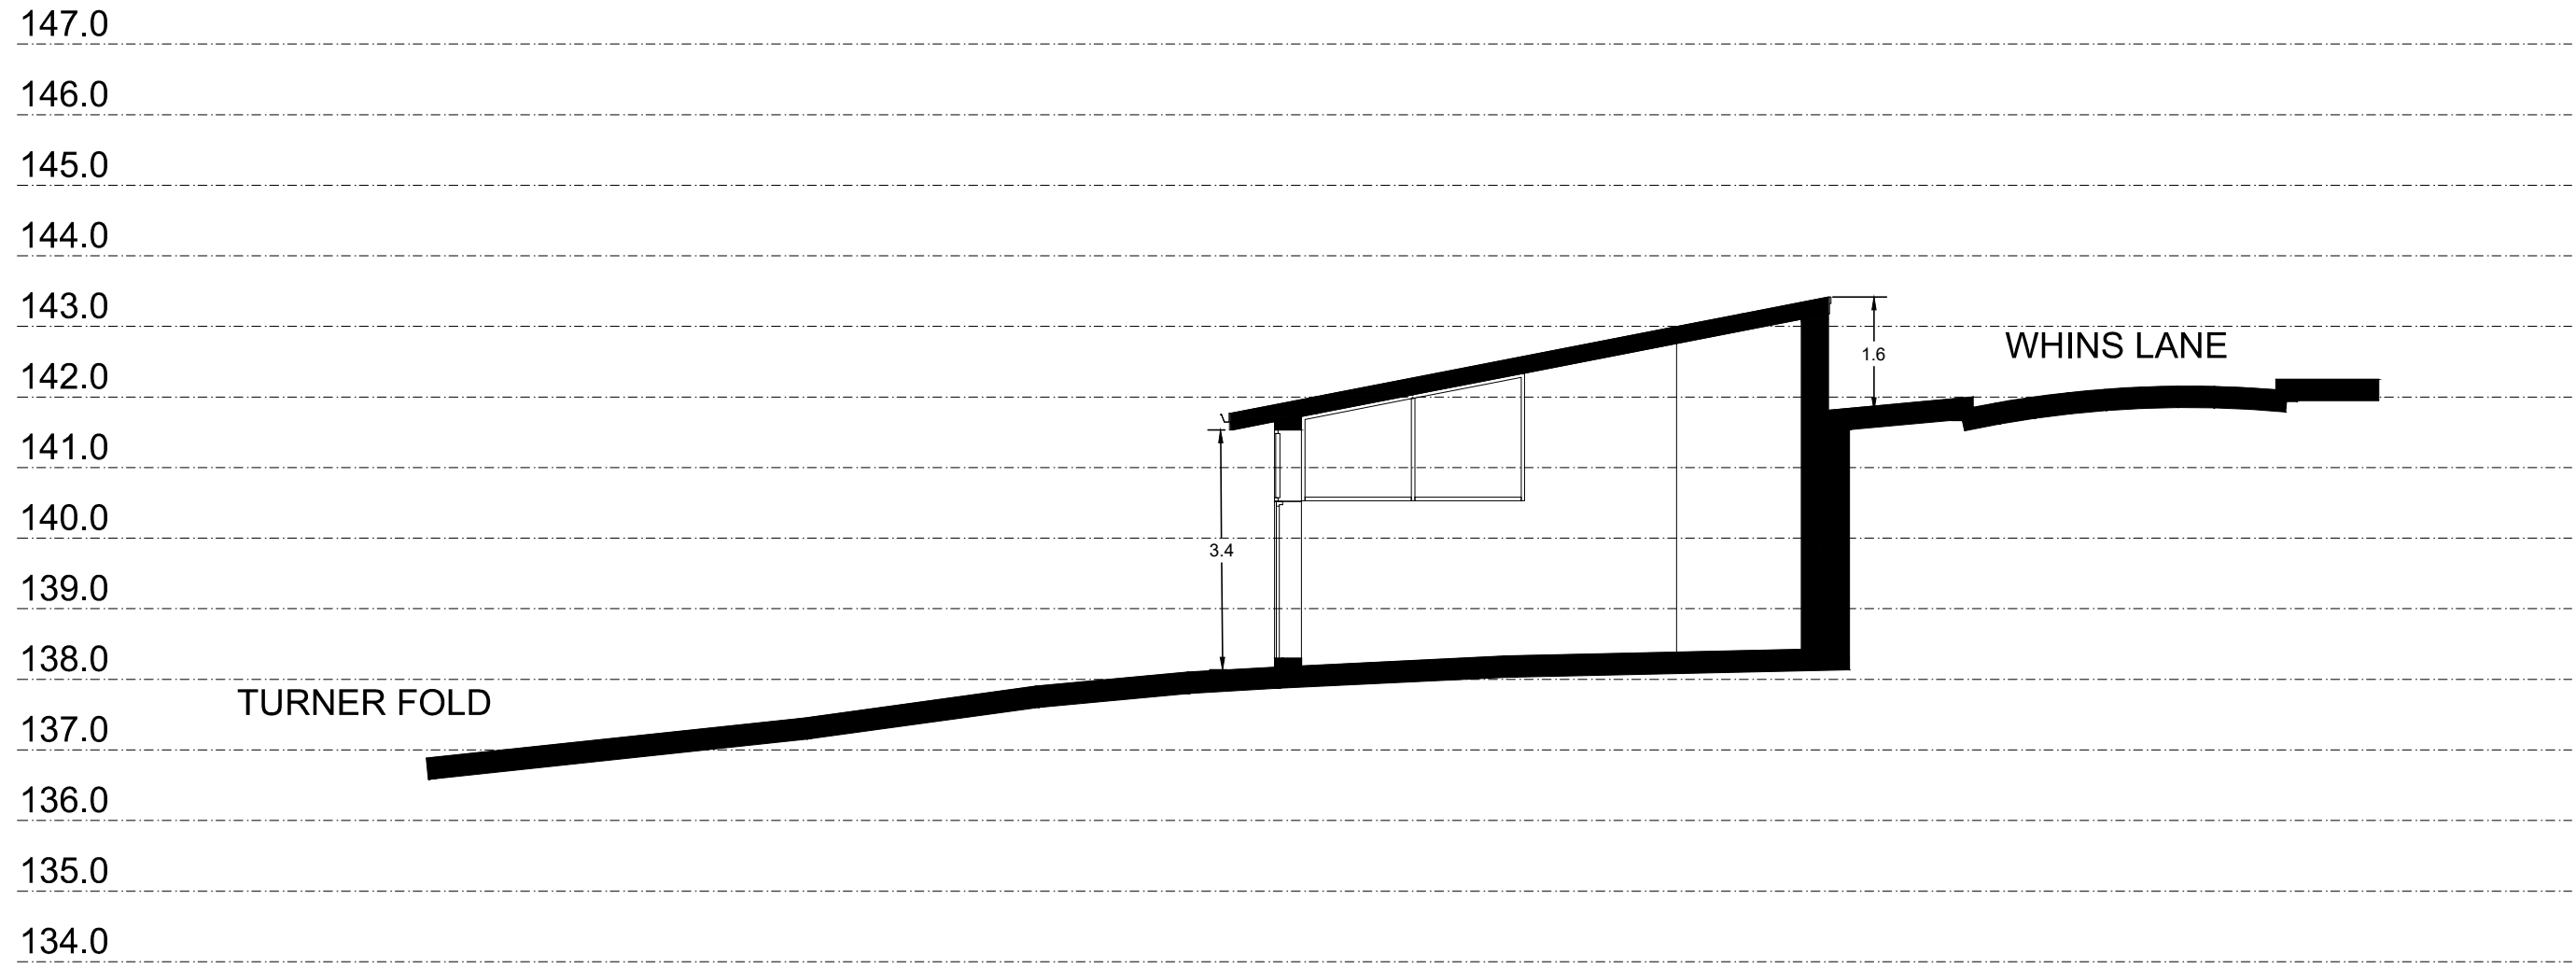
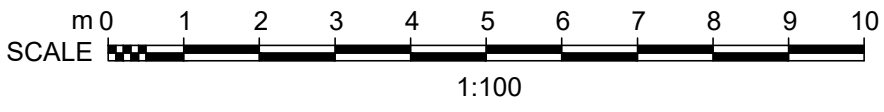


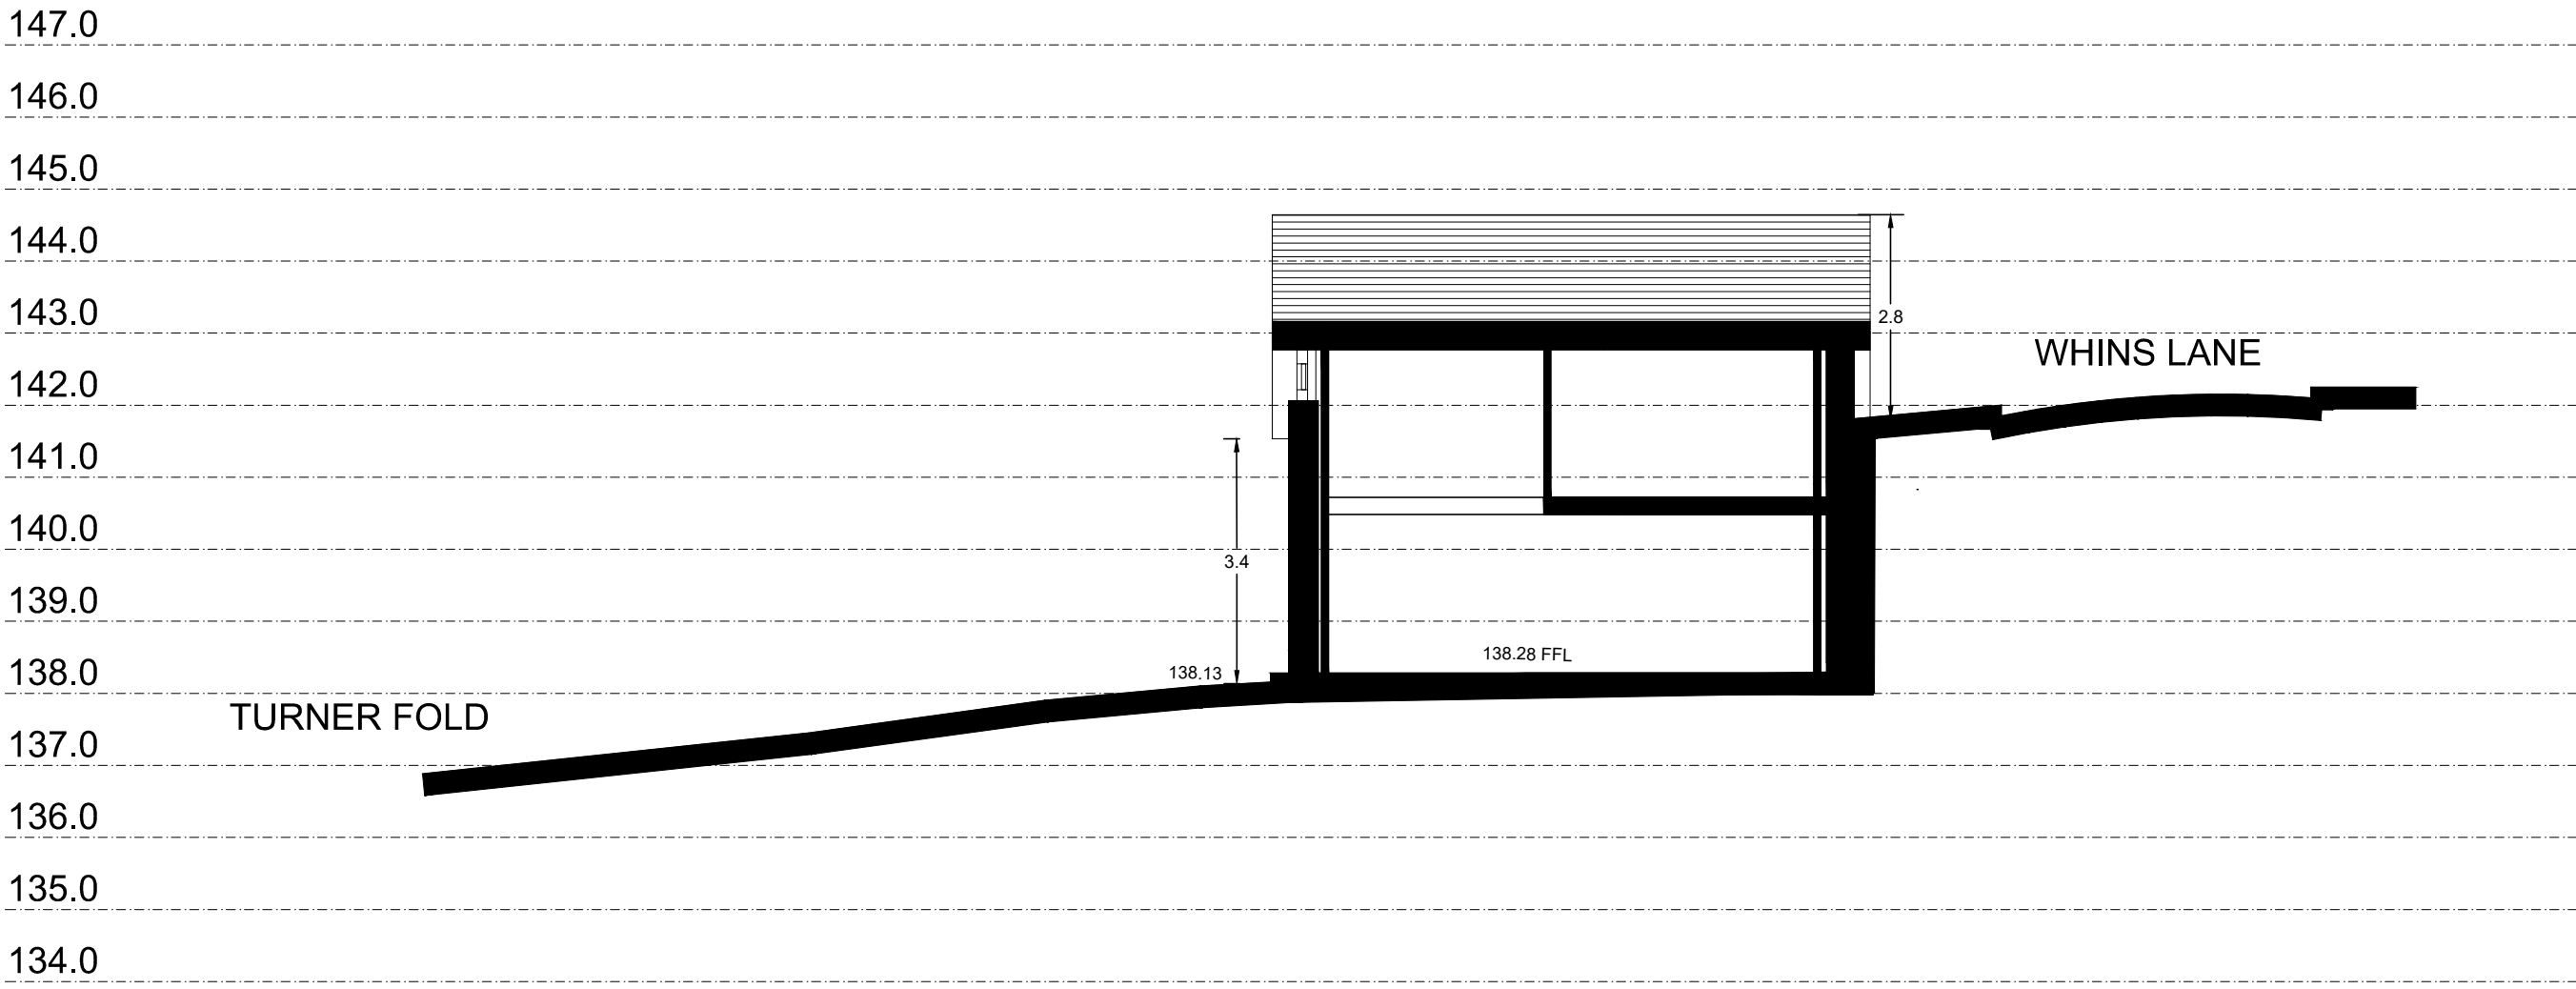

Existing Cross Section X-X

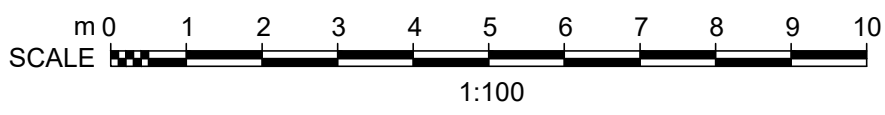

Proposed Cross Section X-X

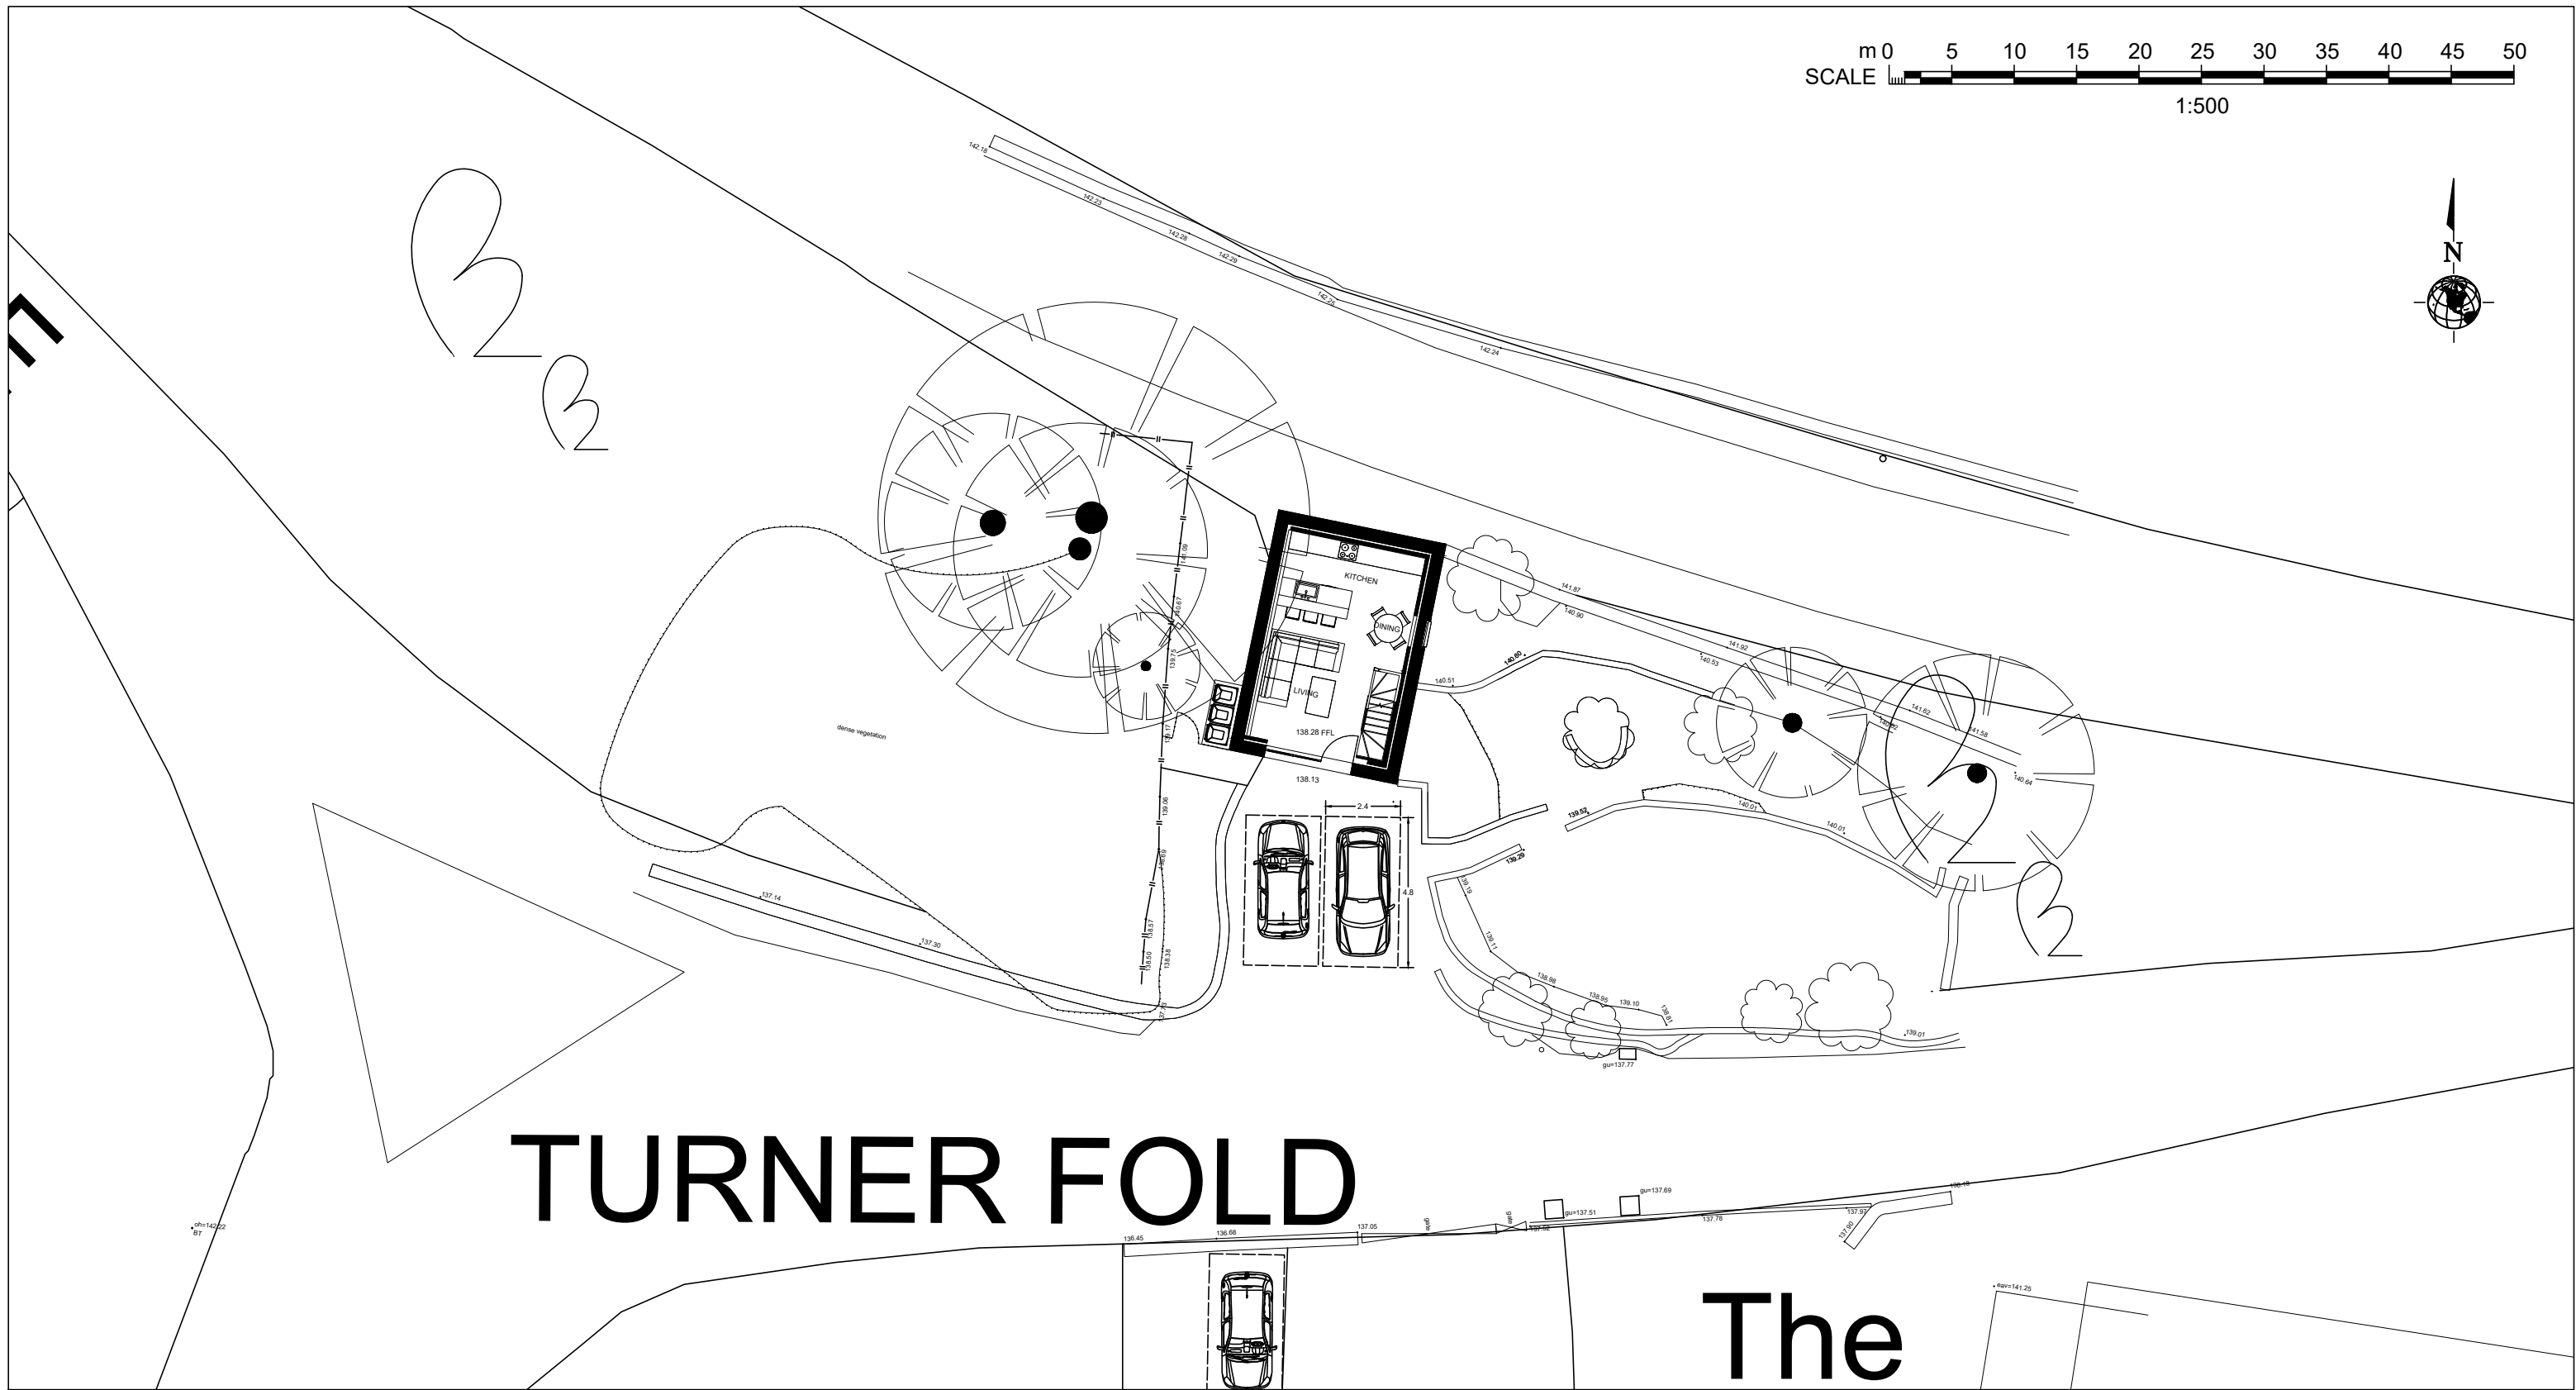

CROSS SECTION LOCATION PLAN 1:500

JB No	2352	Dwg No	SS01A	Dwg Rev	
Project	Roger Hindle Financial Services Ltd 1 STRAITS LANE, READ, BURNLEY, BB12 7PE				
Drawing Title	EXISTING AND PROPOSED SITE SECTIONS				
Scale	1:100, 1:500@A2				
Date	DEC 23				