


C:\Users\Leon.Blythe\OneDrive - Begbies Traynor Group\Desktop\GA Work\4472-F01.dwg

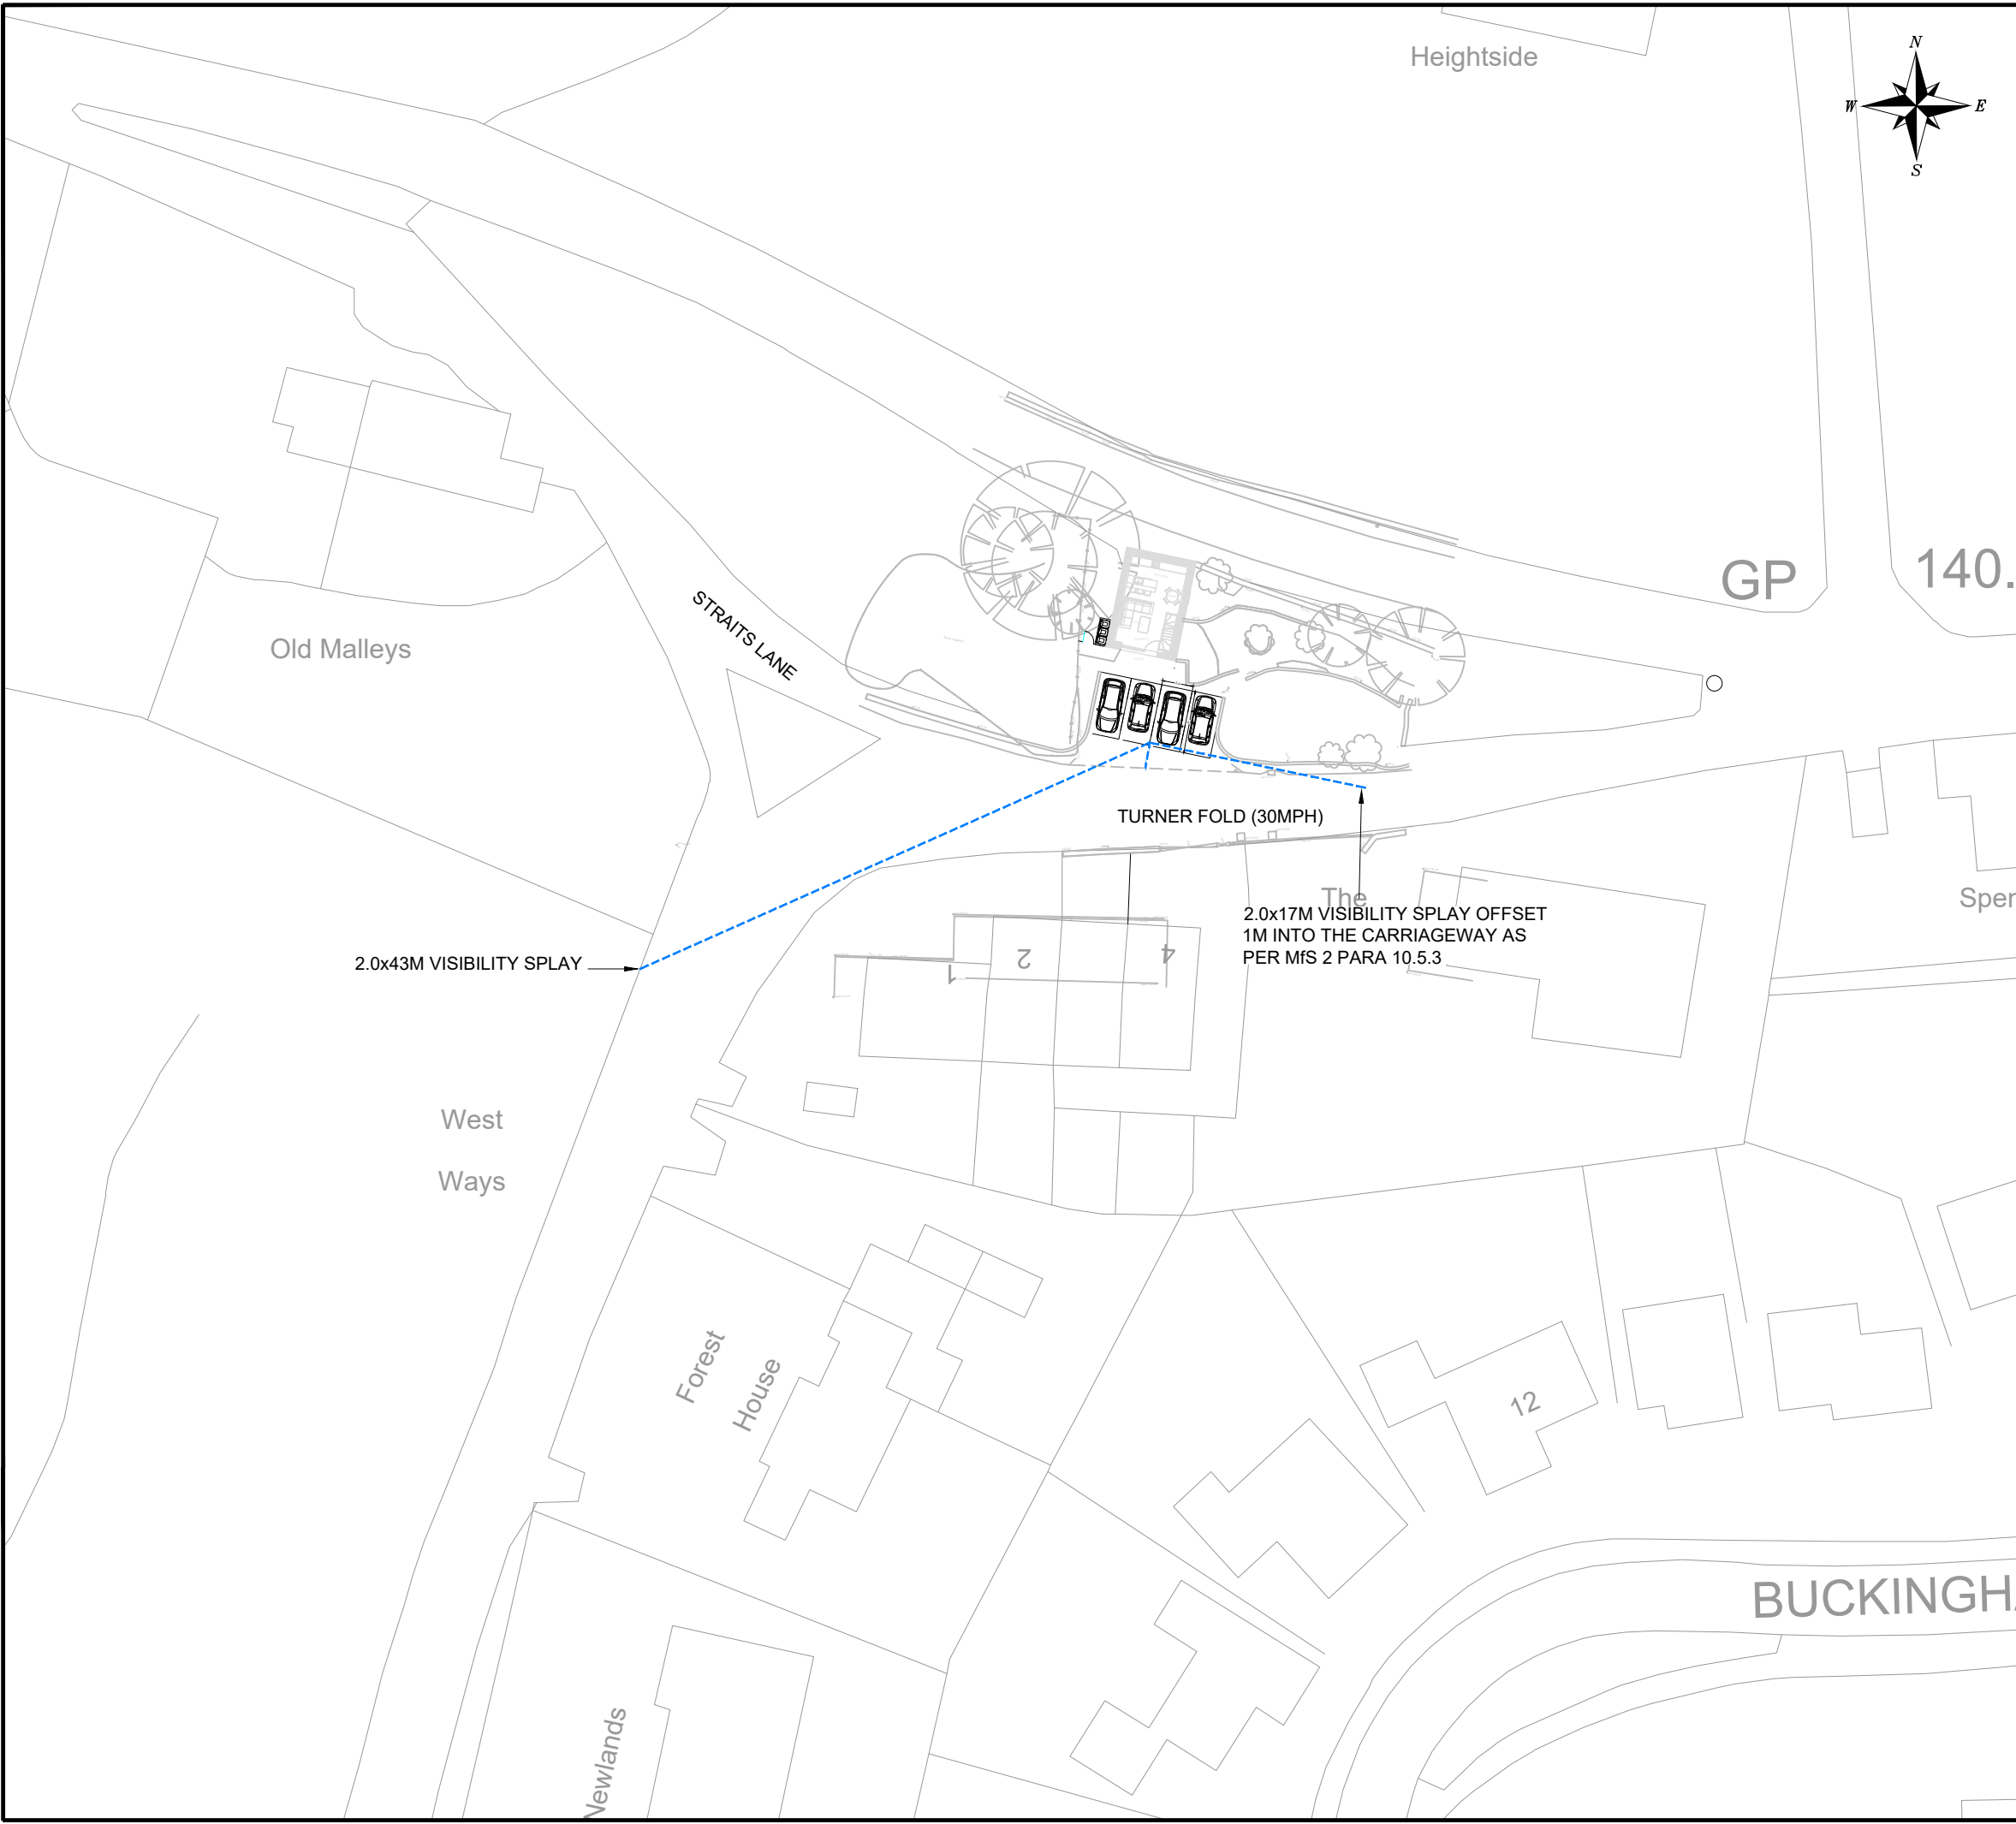

NOTES

THIS IS NOT A CONSTRUCTION DRAWING AND IS FOR INDICATIVE PURPOSES ONLY.  
THE DRAWING WILL BE SUBJECT TO CHANGE FOLLOWING LOCAL AUTHORITY REVIEW AND CONFIRMATION OF PUBLIC HIGHWAY AND THIRD PARTY LAND BOUNDARIES.

REV	DETAILS	DRAWN	CHECKED	DATE
-	-	-	-	-

CLIENT:  
**ROGER HINDLE  
FINANCIAL SERVICES LTD**

PROJECT:  
**TURNER FOLD,  
READ**

DRAWING TITLE:  
**VISIBILITY PLAN**

SCALES:  
**1:500 @ A3**

DRAWN:	LB	CHECKED:	TSB	DATE:	DEC 24
--------	----	----------	-----	-------	--------

Eddisons  
340 Deansgate  
Manchester  
M3 4LY  
Email: [info@crofts.co.uk](mailto:info@crofts.co.uk)  
Tel: 0161 837 7380  
Web: [www.eddisons.com/services/transport-planning](http://www.eddisons.com/services/transport-planning)

DRAWING NUMBER:	4472-F01	REVISION:	-
-----------------	----------	-----------	---

